

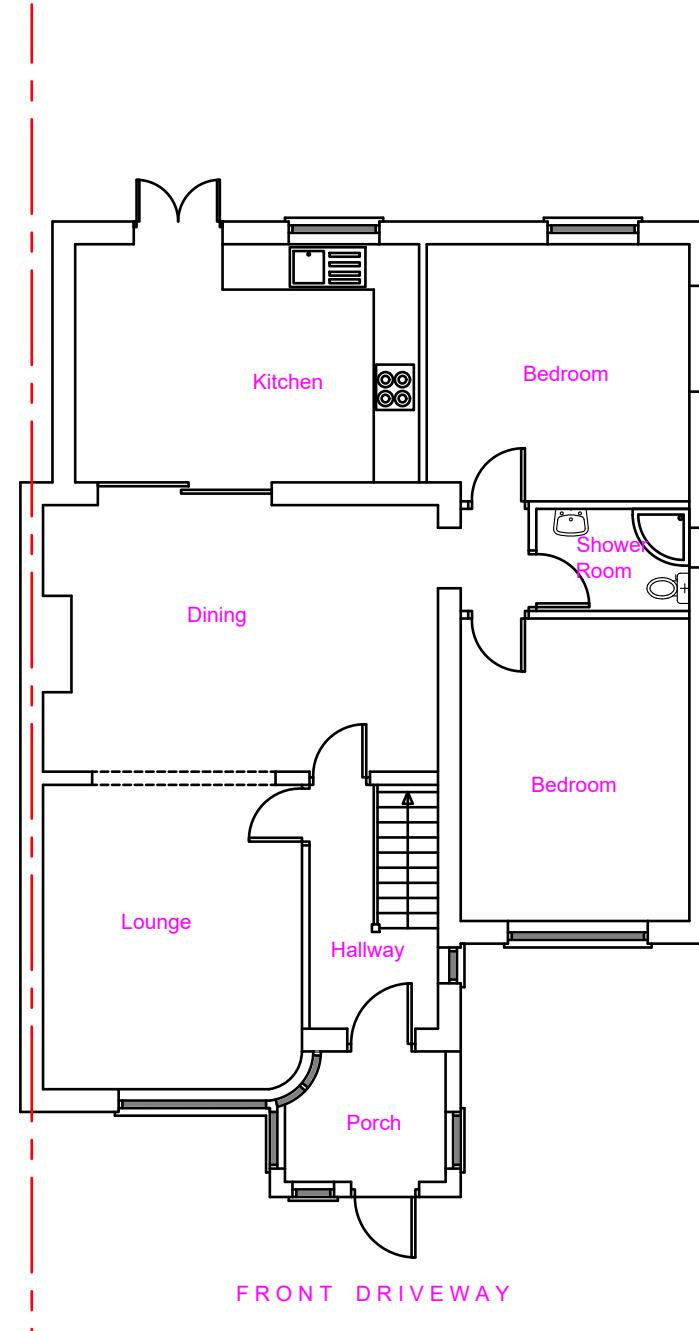


Note: This Drawing is for planning purpose and should not be used for construction.  
All dimensions should be confirmed on site and any deviation should be reported back to designer.

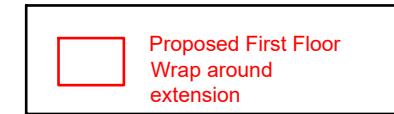

Proposed Ground Floor Layout - No Change

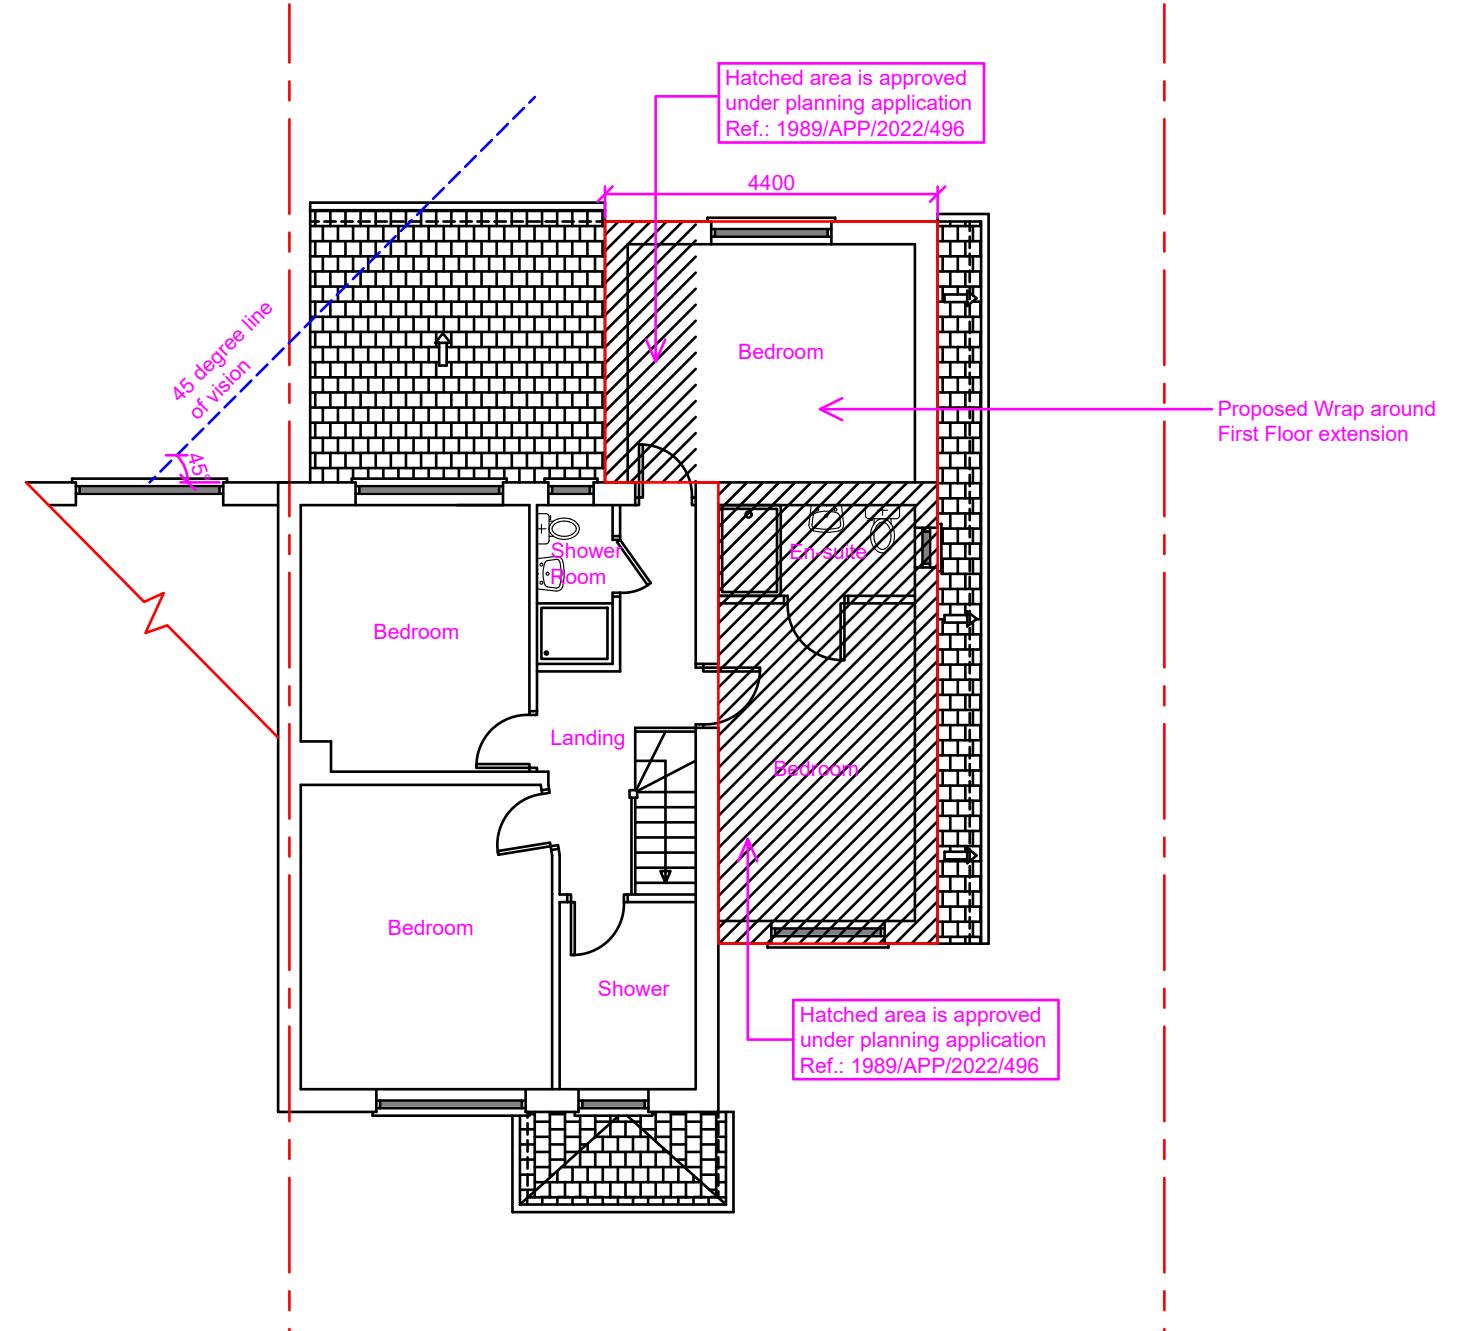

Proposed First Floor Layout

<b>Proposed Development:</b> First Floor Side/Rear Wrap around Extension	<b>Site Address:</b> 18 Shakespeare Avenue Hayes UB4 0BL	<b>Revisions:</b> <table border="1"> <tr> <th>Rev</th><th>Date</th><th>Description</th></tr> <tr> <td>A</td><td>23/01/2023</td><td></td></tr> <tr> <td></td><td></td><td></td></tr> <tr> <td></td><td></td><td></td></tr> <tr> <td></td><td></td><td></td></tr> </table>	Rev	Date	Description	A	23/01/2023											<b>Drawing Description:</b> Proposed Floor Layouts  <b>Drawing No:</b> ART/2023/FF18SA/PL	Scale: 1:100 Paper Size: A3 Sheet No: 2 of 6  	ART CONSULTANTS (UK) LTD 113 LONG LANE STANWELL TW19 7AL M: 07960071377 E: ARTCONSULTANTSUK@GMAIL.COM
Rev	Date	Description																		
A	23/01/2023																			