
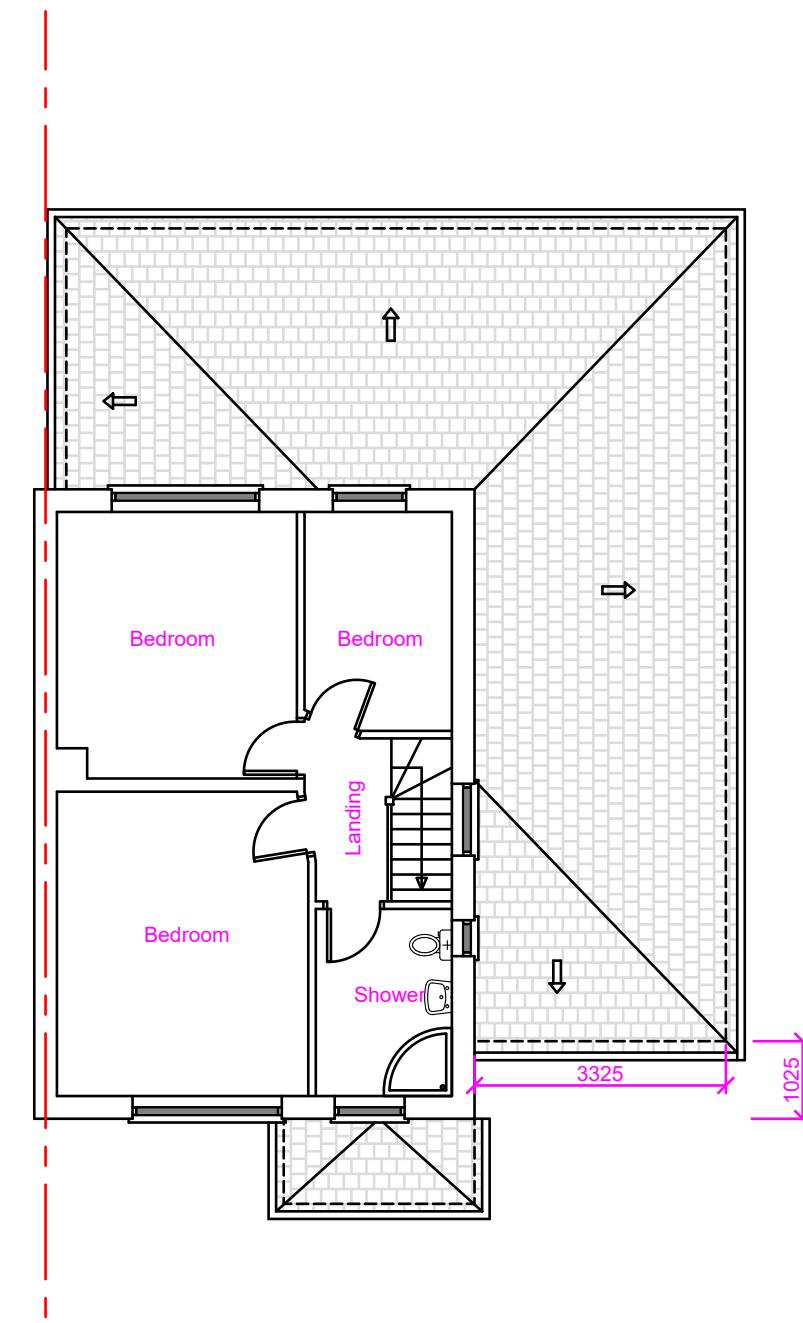


Note: This Drawing is for planning purpose and should not be used for construction.
All dimensions should be confirmed on site and any deviation should be reported back to designer.

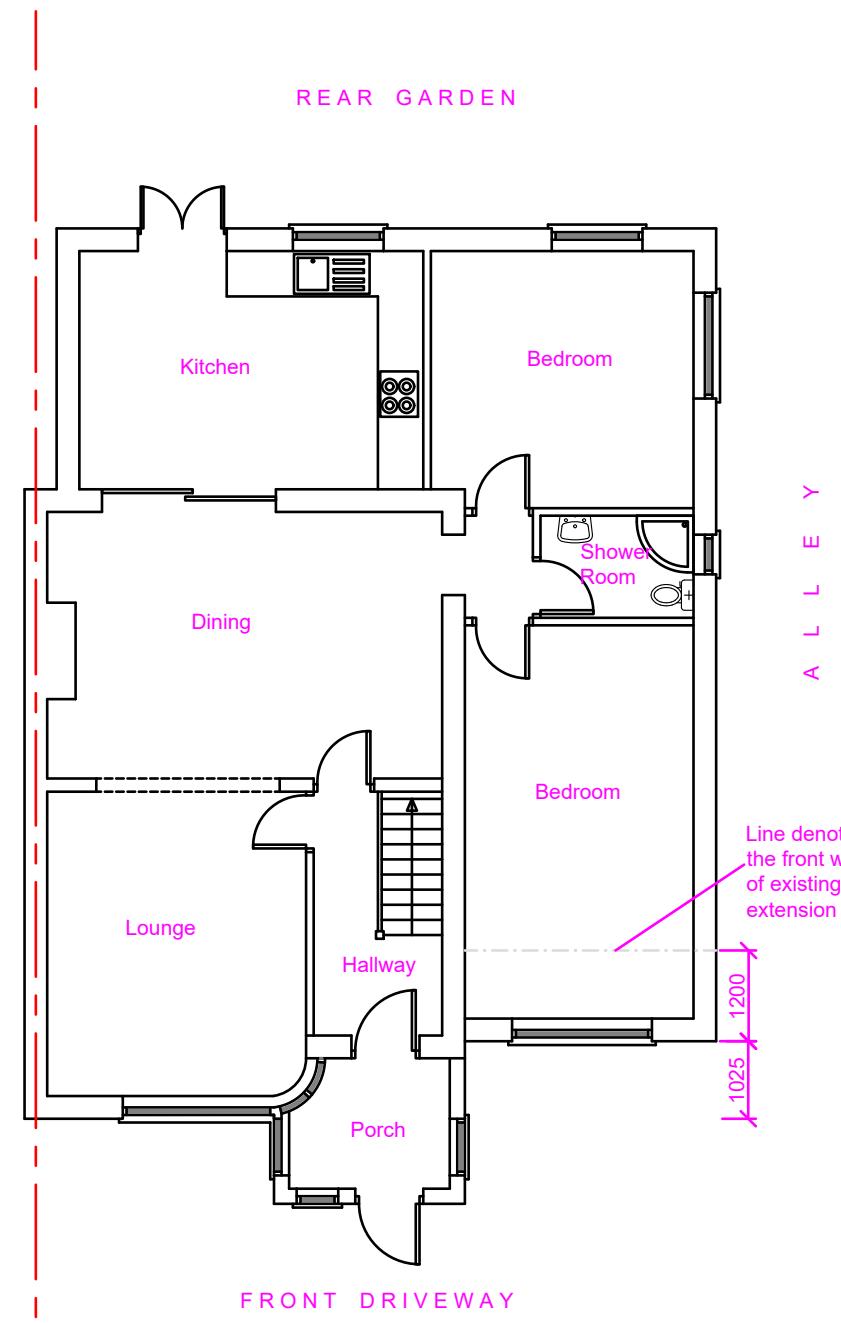

Proposed Development: Side Extension	Site Address: 18 Shakespeare Avenue Hayes UB4 0BL	Revisions: Rev Date Description A 02/10/2023	Drawing Description: Proposed Floor Layouts	Scale: 1:100 Paper Size: A3 Sheet No: 2 of 5	ART CONSULTANTS (UK) LTD 113 LONG LANE STANWELL TW19 7AL M: 07960071377 E: ARTCONSULTANTSUK@GMAIL.COM
--	---	---	---	--	--