



25m 0 25m 50m 75m 100m 125m

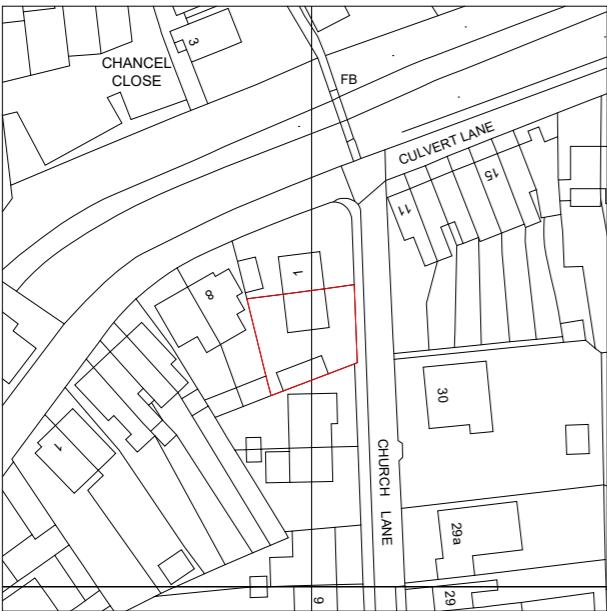

Crown Copyright and database rights 2024.  
OS AC0000814278 National Map Centre.  
Purchased 22/07/2024 1 year licence.

**3**  
Scale 1-1250  
1 : 1250

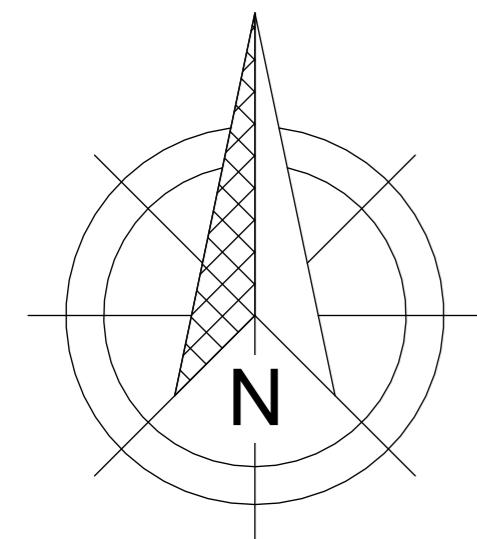

Scale 1:100

10m 0 10m 20m 30m 40m 50m



Crown Copyright and database rights 2024.  
OS AC0000814278 National Map Centre.  
Purchased 22/07/2024 1 year licence.

**2**  
Scale 1-500  
1 : 500

1m 0m 1m 2m 3m 4m 5m

Contract No.  
FHI 118313

Site Address -  
2 Church Lane  
Uxbridge  
Middlesex  
UB8 2XD

Drawing No.  
4 of 4

Location and Site Map

**All Dimensions in mm**

Scale: As indicated

**Signed Off on -** 22/07/2024

**Review on -**

**FIRST**  
First Home Improvements  
Station Road Industrial  
Estate Lenwade Norfolk  
NR9 5LY

© Drawings, associated documentation and  
intellectual property is protected under  
copyright law.  
All documentation by First Home  
Improvements prohibits unauthorised  
actions such as (but not limited to) the  
re-issuing and re-production thereof without  
prior consent.