



1. EXISTING SIDE ELEVATION (B-B)

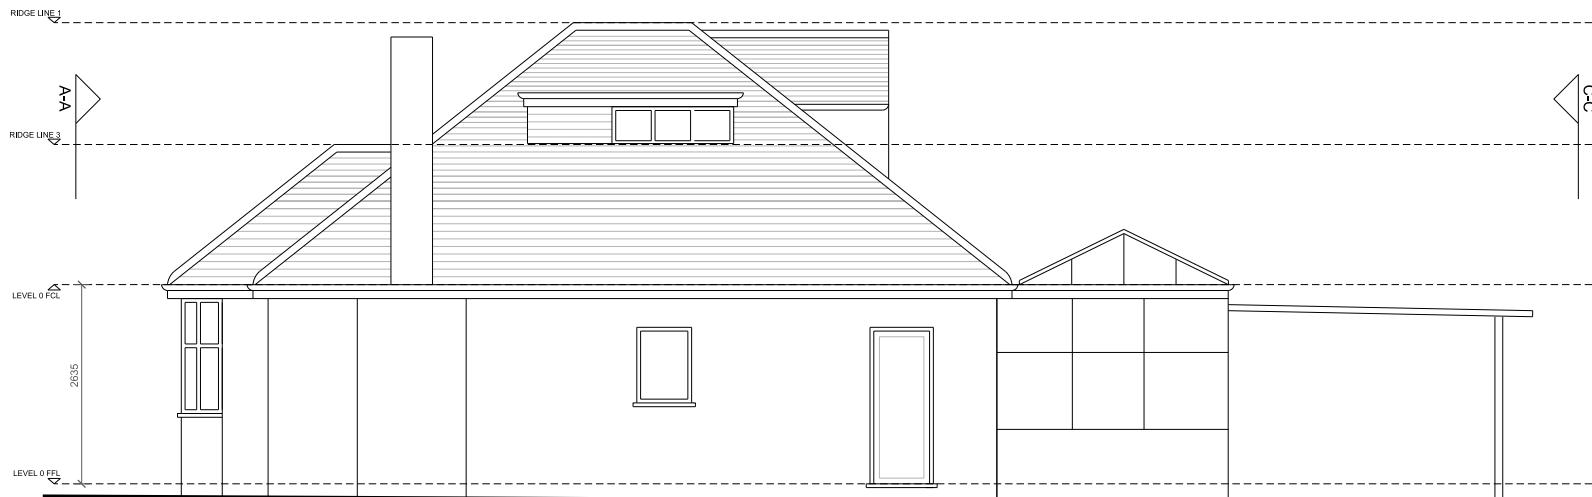

2. EXISTING SIDE ELEVATION (D-D)

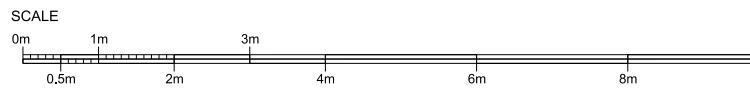

Revision	Date	Notes:	Client
A	13/05/22	 DESIGN DEVELOPMENT	MIADA CONSULTING
<small>THIS DRAWING AND THE INFORMATION CONTAINED THEREIN ARE THE PROPERTY OF MIADA CONSULTING LTD AND MAY NOT BE REPRODUCED WITHOUT PERMISSION.</small>			
<small>ALL DIMENSIONS, LEVELS, SLOPES, POSITIONS AND ANGLES ARE APPROXIMATE PARTICULARS AS INDICATED ON DRAWINGS ARE FOR GUIDANCE PURPOSES ONLY. DRAUGHTS ARE NOT DRAWN TO SCALE. DRAUGHTS ARE THE PROPERTY OF MIADA CONSULTING LTD AND ARE NOT DRAWN TO THE DESIGNER'S SURVEYOR, ENGINEER OR RELEVANT PERSONS IN ACCORDANCE WITH THE NATIONAL SURVEYING STANDARDS.</small>			
Drawing no.	Scale	Revision	Date
12BC-006	1:50@A2 / 1:100@A4	A	08.21