


1. PROPOSED SIDE ELEVATION (F-F)

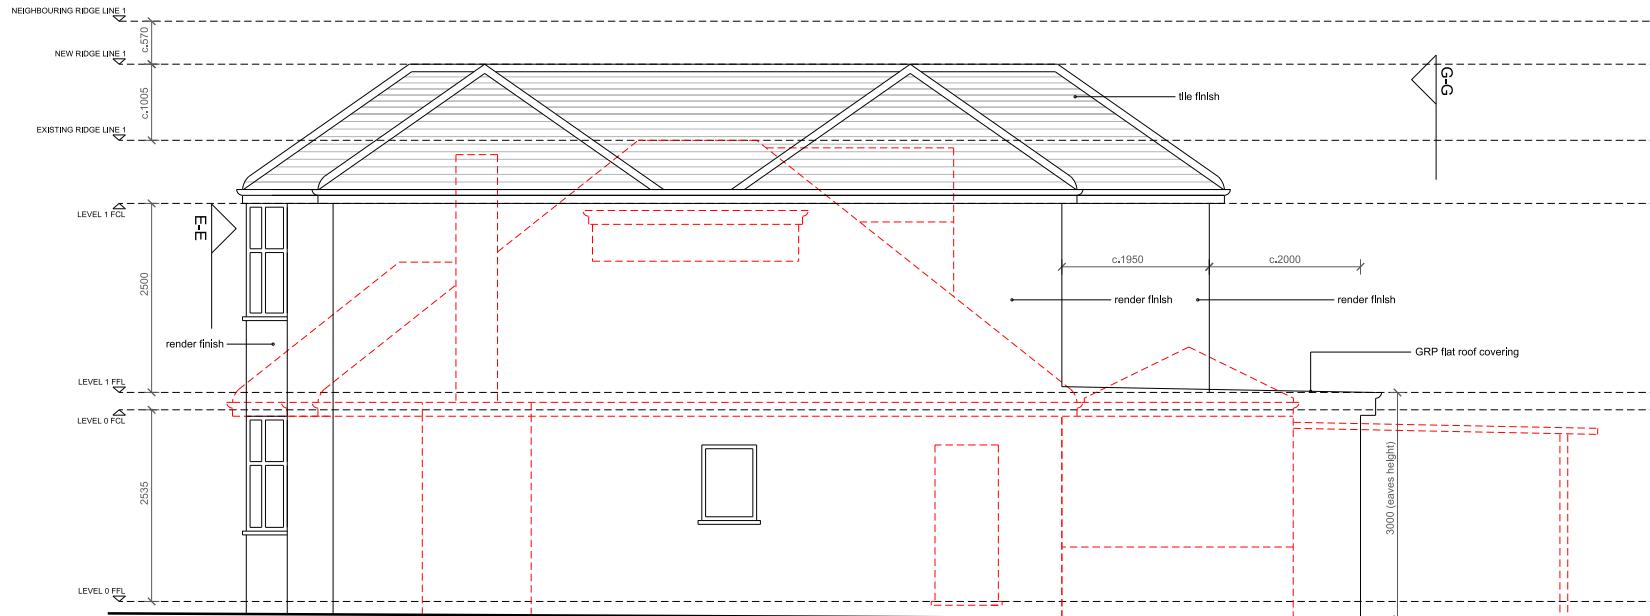

2. PROPOSED SIDE ELEVATION (H-H)