
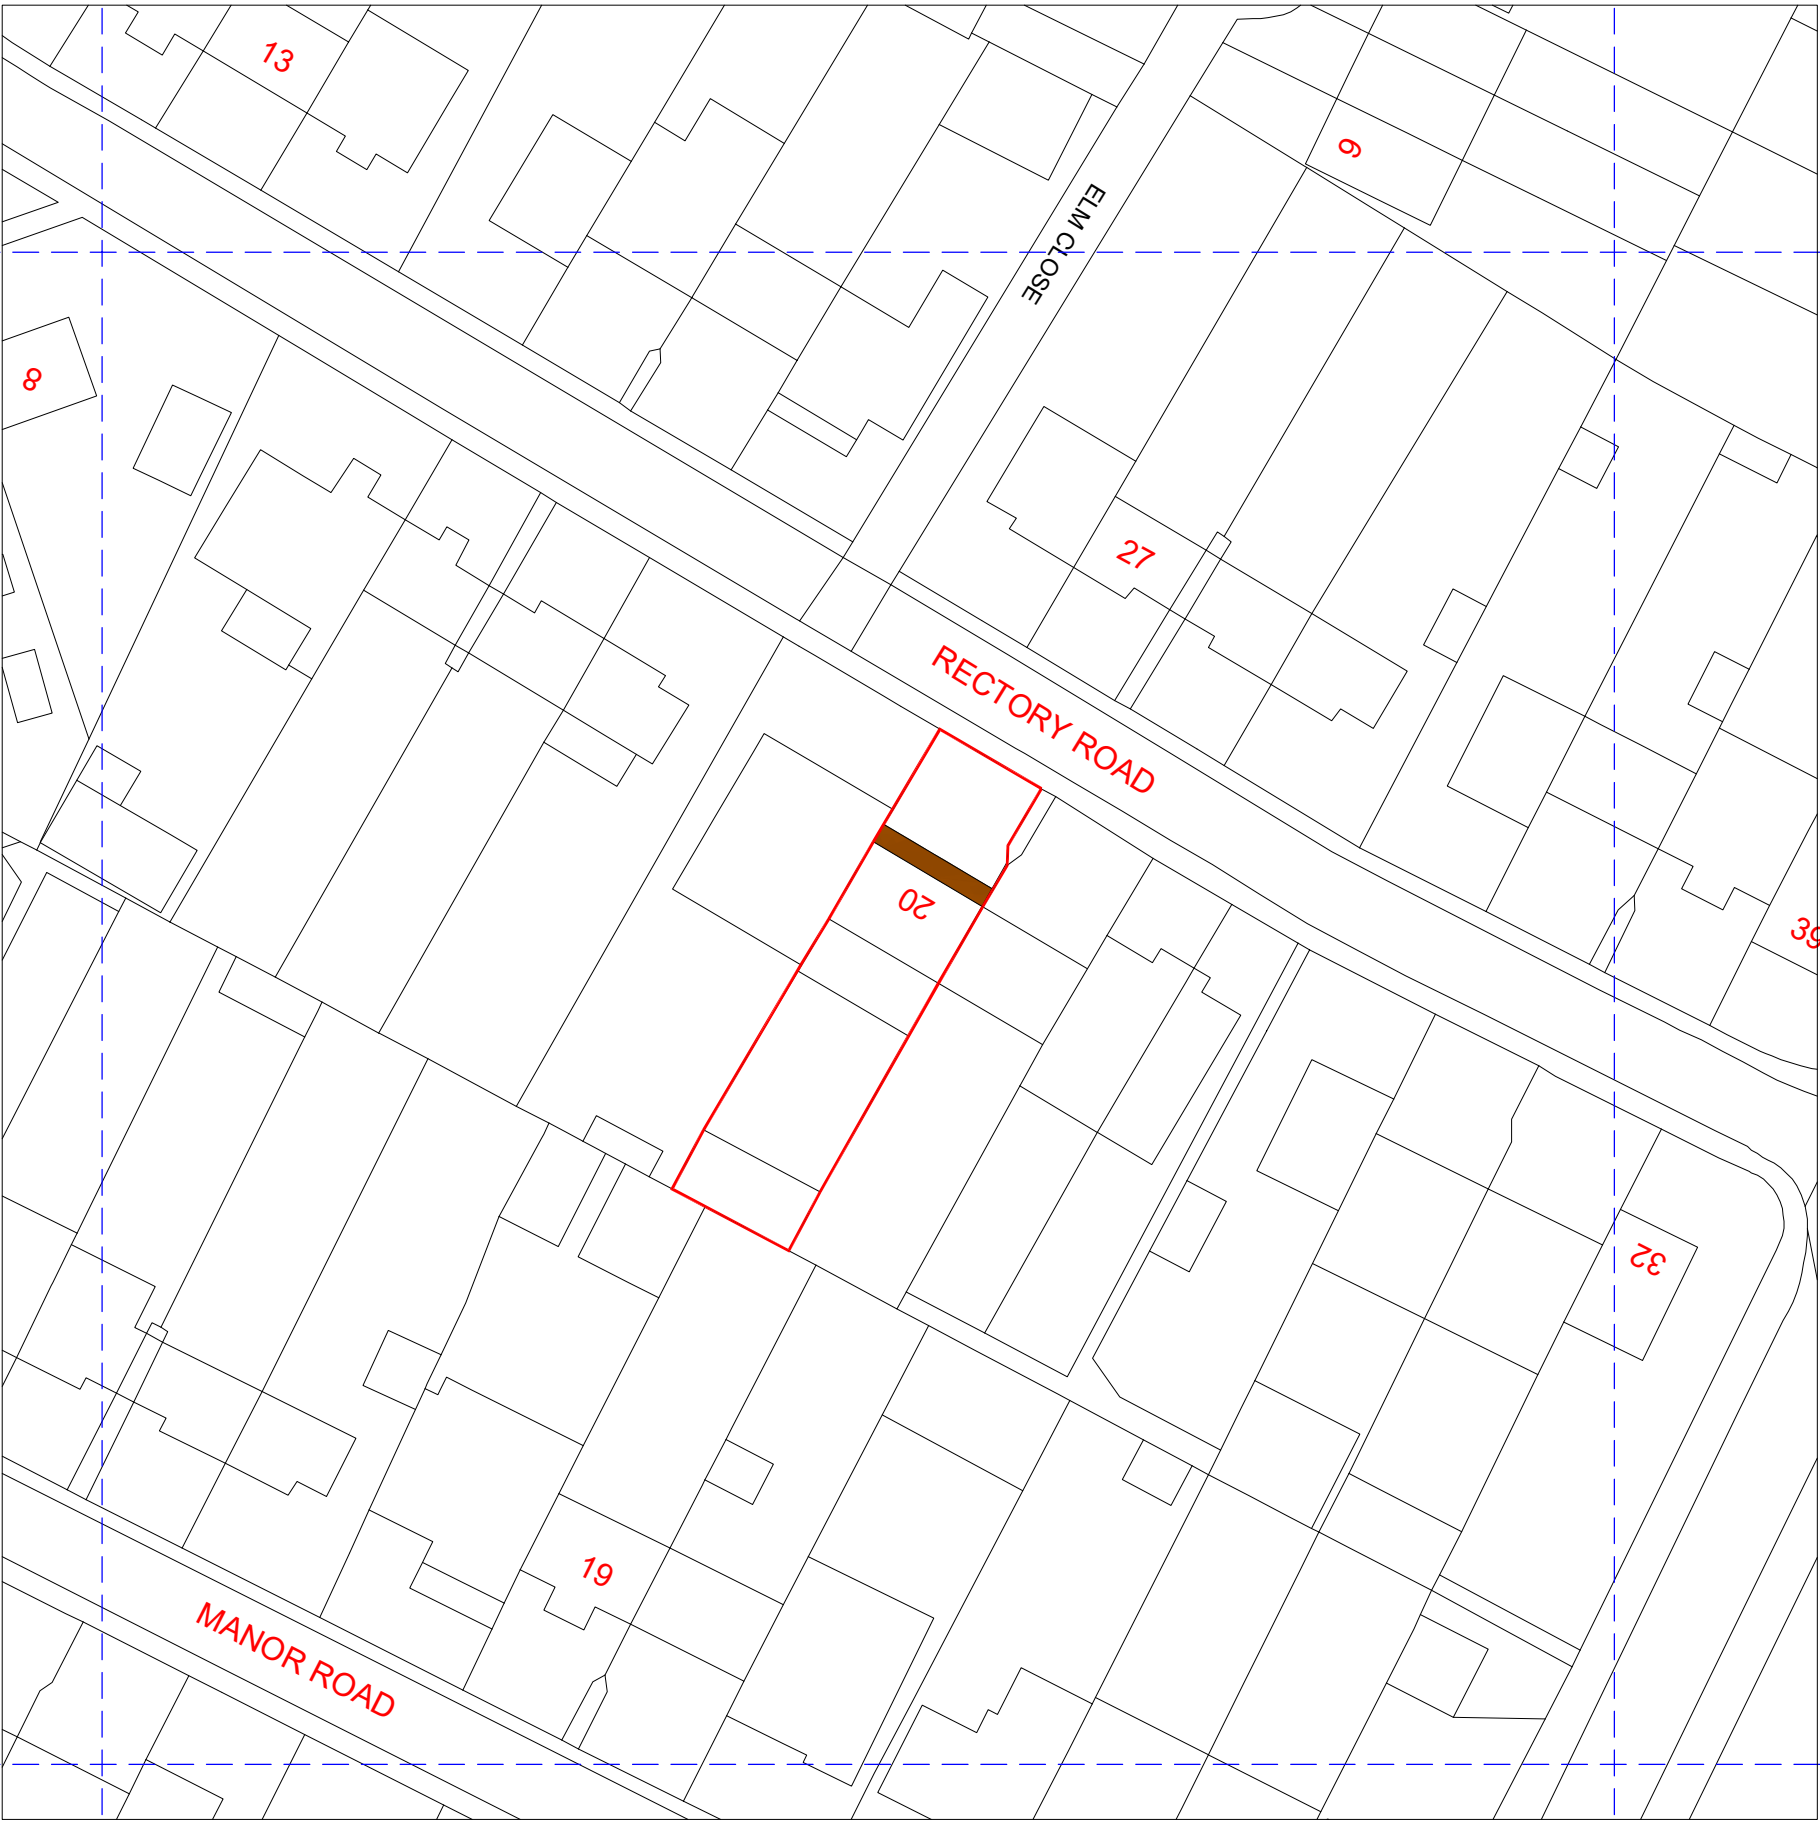


NOTES

CONTRACTORS MUST VERIFY ALL DIMENSIONS ON SITE BEFORE COMMENCING ANY WORK ON SHOP DRAWINGS
DO NOT SCALE FROM THIS DRAWING
RS ATPA COPYRIGHT

- Notes:
- Do not scale this drawing
 - All dimensions to be verified on site and any discrepancy reported to the client
 - This drawing to be read in conjunction with all relevant drawings

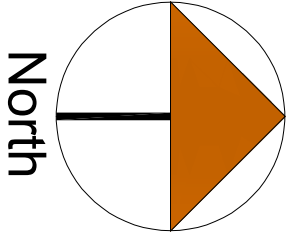

A	Planning Issue	07.07.24	RS
REV	AMENDMENT	DATE	CHND

CLIENT	Maninder Singh Gunwara
PROJECT	20 Rectory Road Hayes - Middlesex UB3 2JL
DRAWING TITLE	Proposed Block Plan Sheet 4

SCALE	DRAWN BY	CHECKED	DATE
1:250 @ A1 1:500 @ A3	RS	RS	07.07.24
DRAWING NUMBER	2024 - 86 - 04	REVISION	A

DRAWING STATUS

Planning Issue