



NOTES

CONTRACTORS MUST VERIFY ALL DIMENSIONS ON SITE BEFORE COMMENCING ANY WORK ON SHOP DRAWINGS

DO NOT SCALE FROM THIS DRAWING

RS ATPA COPYRIGHT

- Notes:
1. Do not scale this drawing
 2. All dimensions to be verified on site and any discrepancy reported to the client
 3. This drawing to be read in conjunction with all relevant drawings

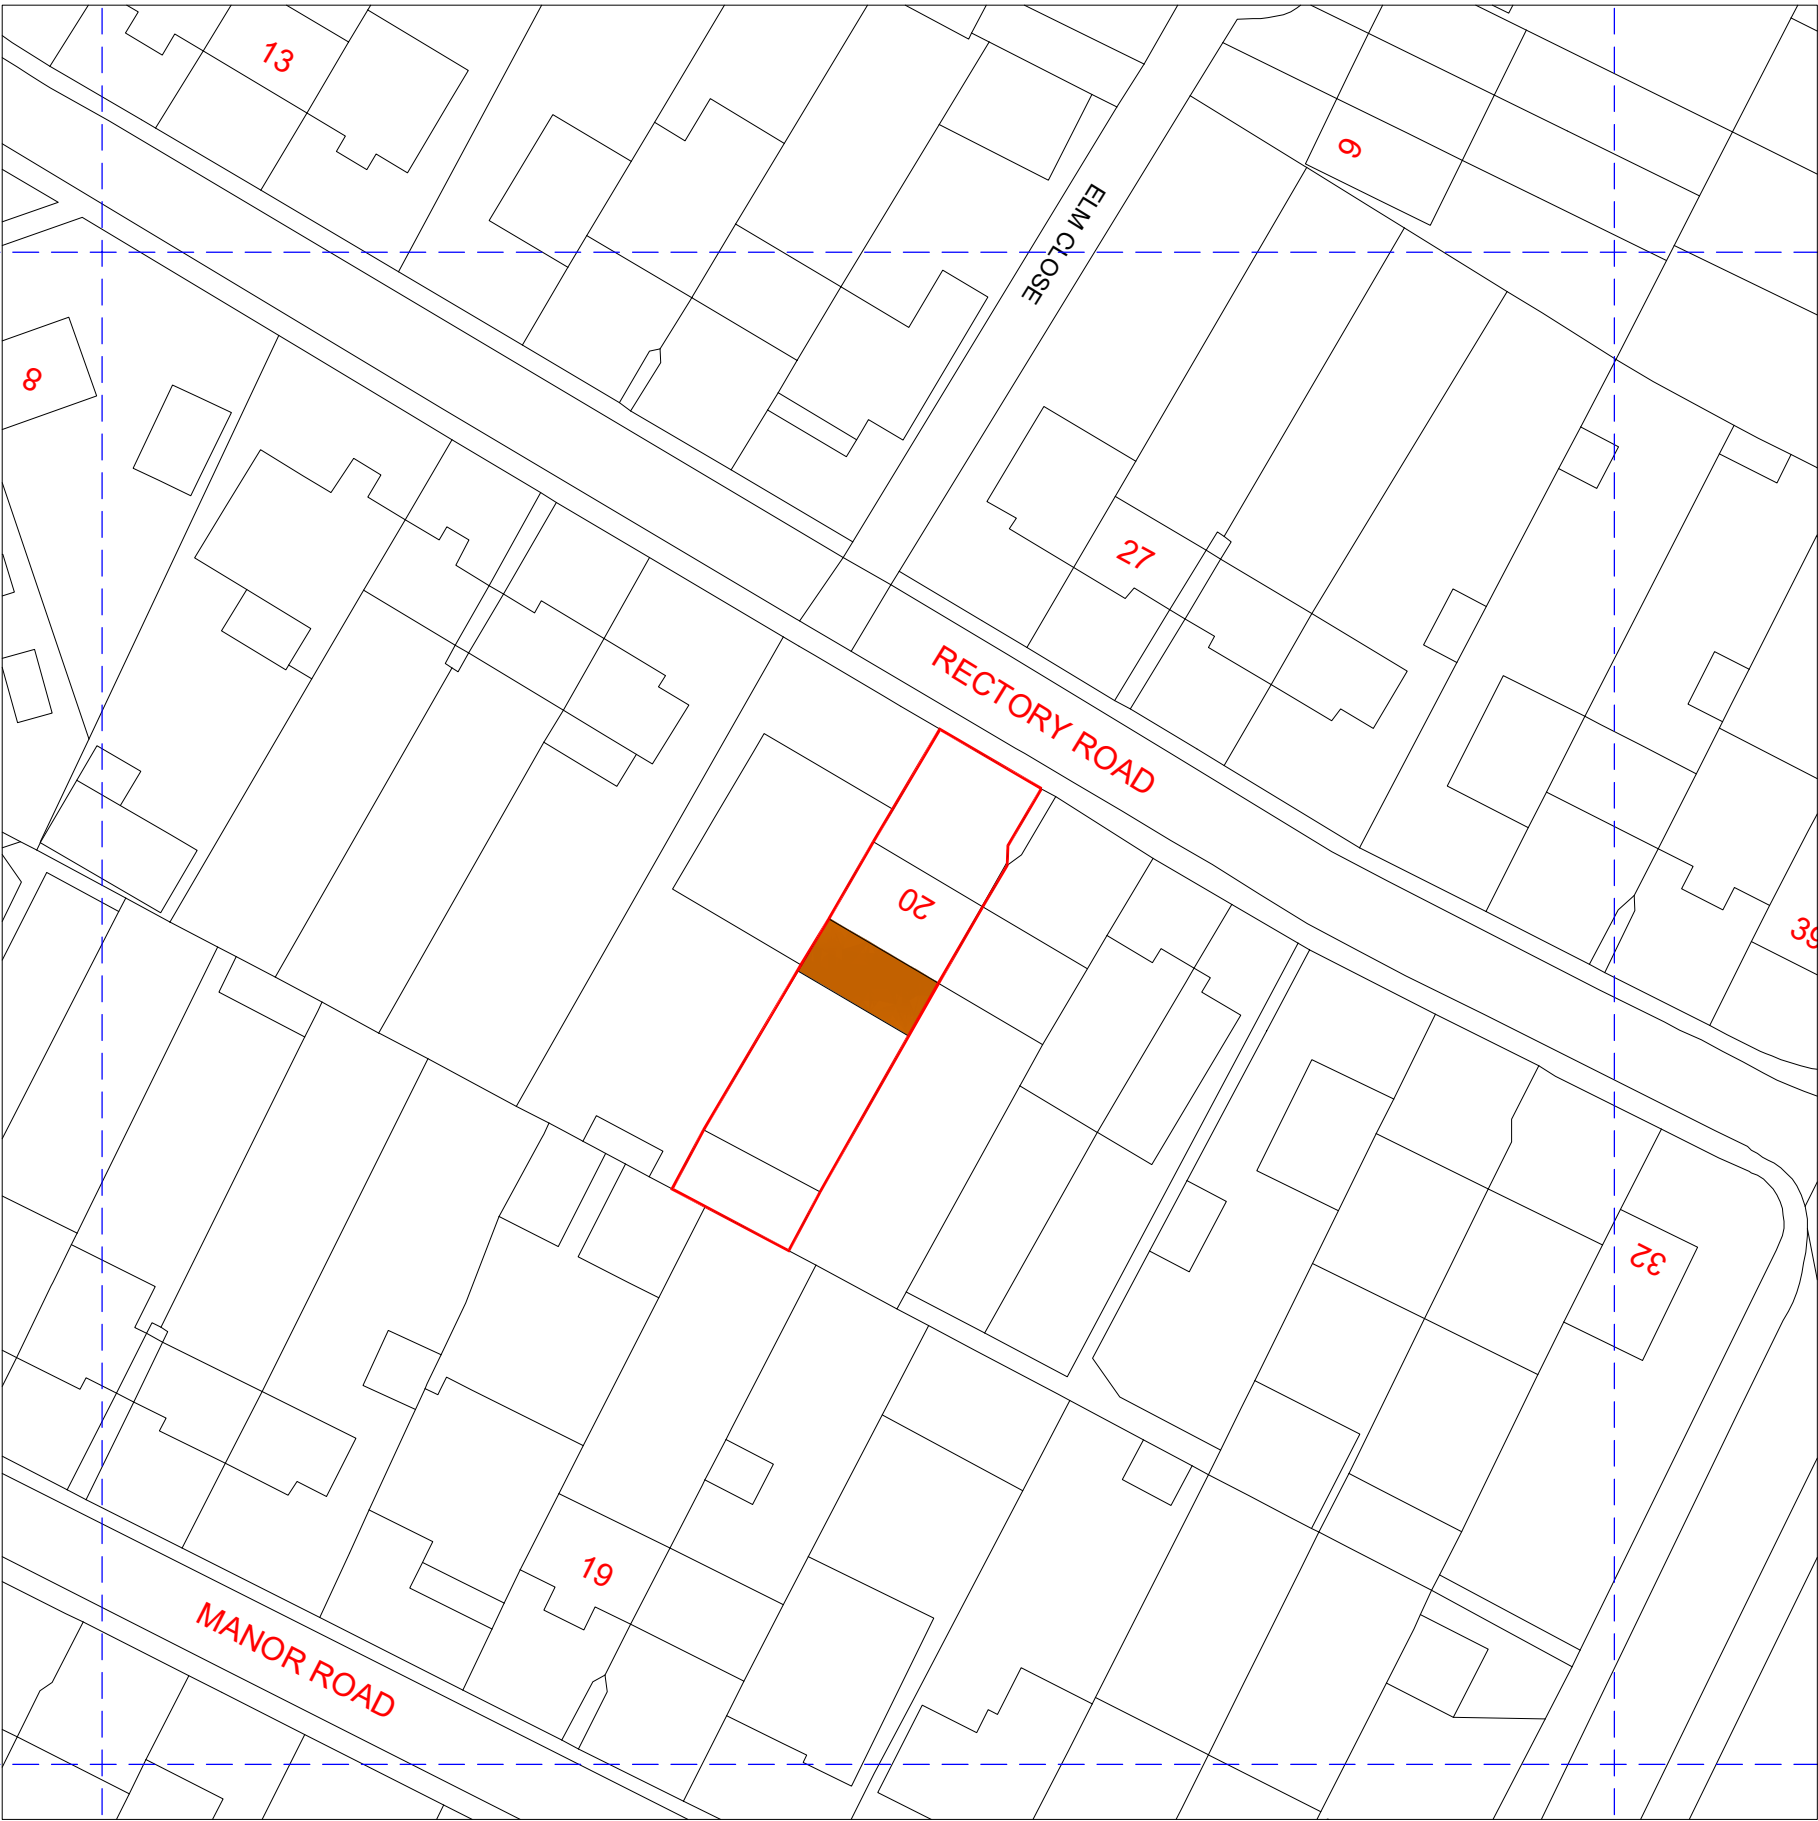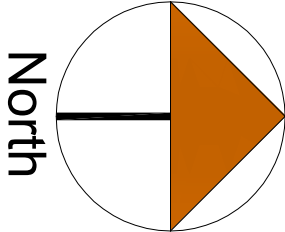

A	Planning Issue	01.02.24	RS
REV	AMENDMENT	DATE	CHND

CLIENT	Maninder Singh Gunwara
PROJECT	20 Rectory Road Hayes - Middlesex UB3 2JL
DRAWING TITLE	Proposed Block Plan Sheet 4

SCALE	DRAWN BY	CHECKED	DATE
1:250 @ A1	RS	RS	01.02.24
1:500 @ A3			
DRAWING NUMBER	2024 - 07 - 04	REVISION	A

DRAWING STATUS

Planning Issue