



NOTES

CONTRACTORS MUST VERIFY ALL DIMENSIONS ON SITE BEFORE COMMENCING ANY WORK ON SHOP DRAWINGS

DO NOT SCALE FROM THIS DRAWING

RS ATPA COPYRIGHT

- Notes:
- Do not scale this drawing
 - All dimensions to be verified on site and any discrepancy reported to the client
 - This drawing to be read in conjunction with all relevant drawings

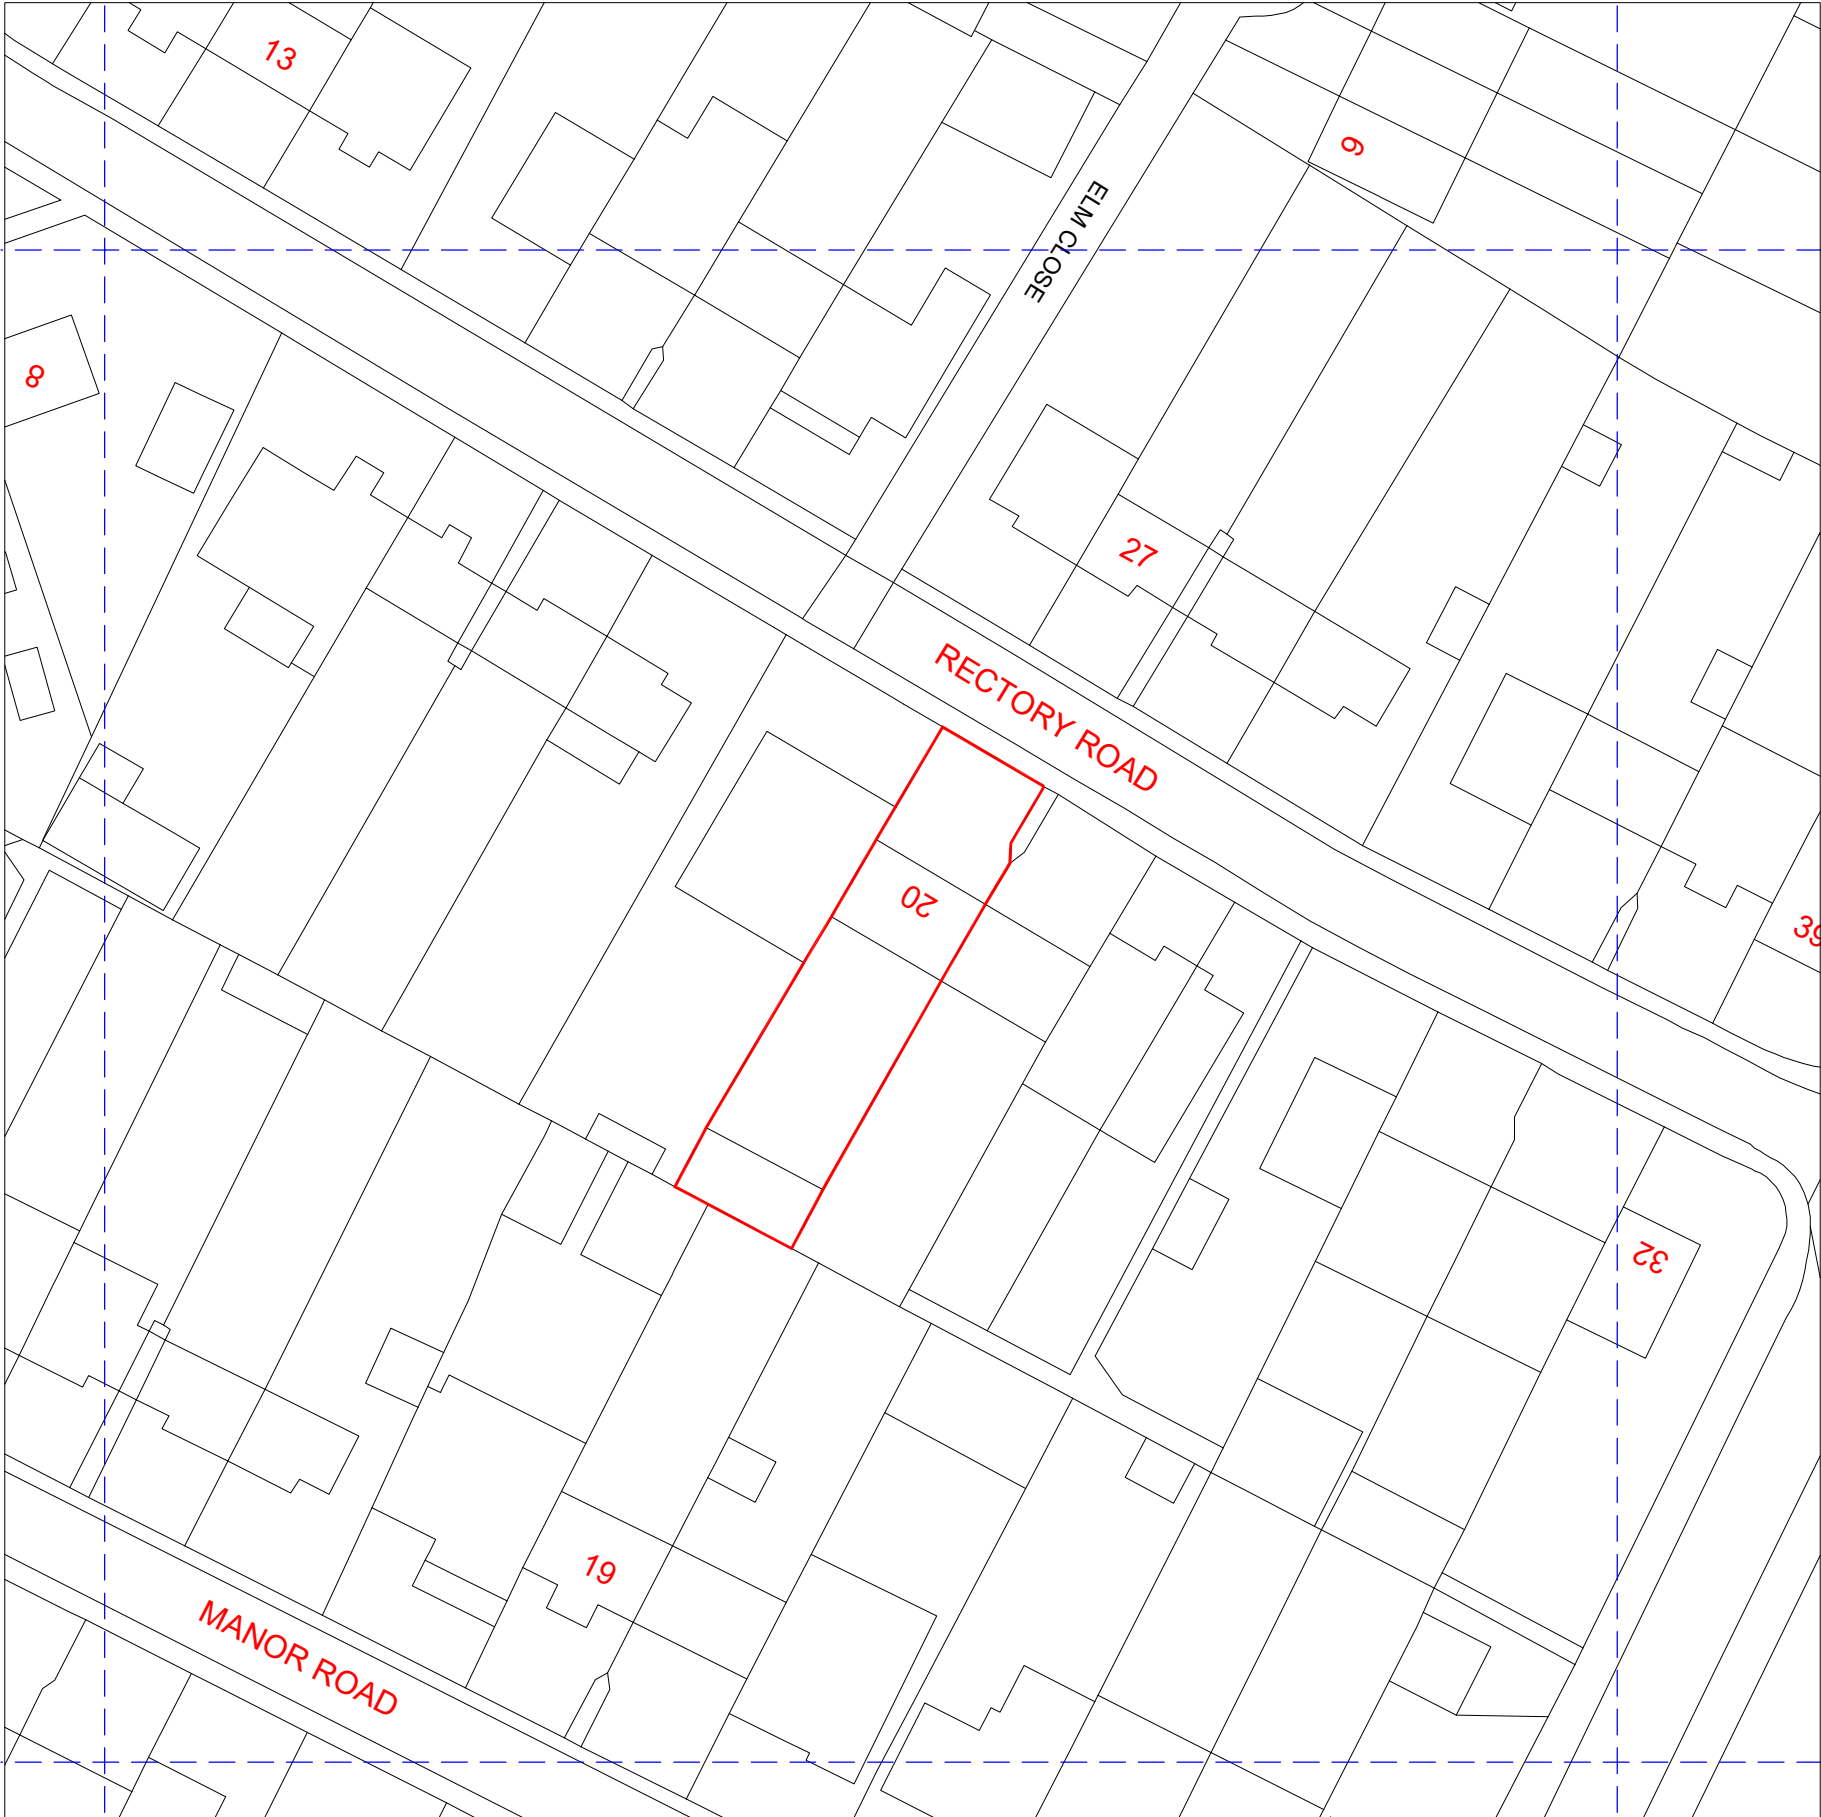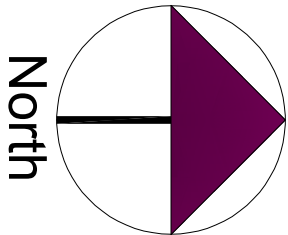

A	Planning Issue	20.03.24	RS
REV	AMENDMENT	DATE	CHNO

CLIENT	Maninder Singh Gunwara
PROJECT	20 Rectory Road Hayes - Middlesex UB3 2JL
DRAWING TITLE	Existing Block Plan Sheet 6

DRAWING STATUS

Planning Issue

SCALE	DRAWN BY	CHECKED	DATE
1:250 @ A1	RS	RS	20.03.24
1:500 @ A3			
DRAWING NUMBER	2024 - 08 - 06	REVISION	A