


- Notes:
- Do not scale this drawing
  - All dimensions to be verified on site and any discrepancy reported to the client
  - This drawing to be read in conjunction with all relevant drawings

NOTES  
CONTRACTORS MUST VERIFY ALL DIMENSIONS ON SITE BEFORE COMMENCING ANY WORK ON SHOP DRAWINGS  
DO NOT SCALE FROM THIS DRAWING  
RS ATPA COPYRIGHT

	A	Planning Issue	20.03.24	RS
REV	AMENDMENT		DATE	CHNO

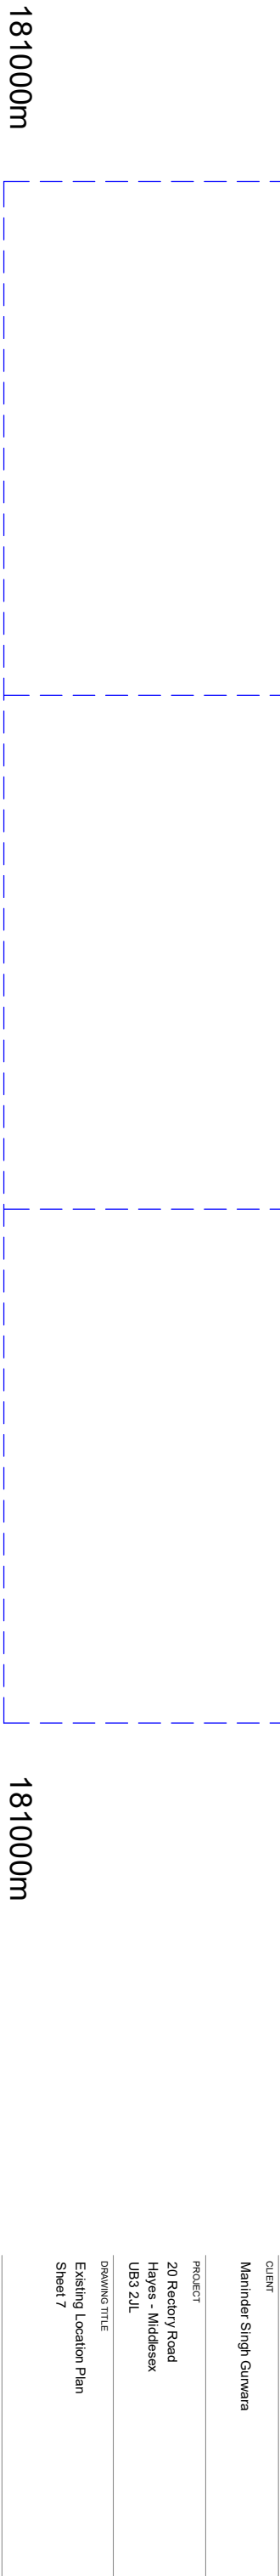

DRAWING STATUS  
Planning Issue

SCALE	DRAWN BY	CHECKED	DATE
1:625 @ A1	RS	RS	20.03.24
1:1250 @ A3			
DRAWING NUMBER	2024 - 08 - 07	REVISION	A

CLIENT  
Maninder Singh Gunwara

PROJECT  
20 Rectory Road  
Hayes - Middlesex  
UB3 2JL

DRAWING TITLE  
Existing Location Plan  
Sheet 7