

NOTES

CONTRACTORS MUST VERIFY ALL DIMENSIONS ON SITE BEFORE COMMENCING ANY WORK ON SHOP DRAWINGS

DO NOT SCALE FROM THIS DRAWING

RS ATPA COPYRIGHT

- Notes:
- Do not scale this drawing
 - All dimensions to be verified on site and any discrepancy reported to the client
 - This drawing to be read in conjunction with all relevant drawings

owners to serve party wall act notice on owners of adjacent property and obtain written agreement, prior to commencement of any works

client/builder to obtain all planning permission approvals from the relevant authority, commencement of building works prior to the planning & building control approvals is to client/builders own risk


roof lights:
final size and position of roof lights to clients requirements

all rainwater guttering, down pipes locations to be confirmed by architect & not to encroach neighbors property

client/builder to liaise with local water board for any new works on or within the public sewer or drain runs and obtain approval from the local authority prior to commencement of any works

Proposed Single Storey Rear Extension:

B	Drawing Updated	20.03.24	RS
A	Planning Issue	01.02.24	RS
REV	AMENDMENT	DATE	CHD

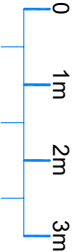

Scale Bar

CLIENT
Maninder Singh Gunwara

PROJECT
20 Rectory Road
Hayes - Middlesex
UB3 2JL



DRAWING TITLE
Proposed Single Storey Rear Extension
Existing & Proposed Elevations
Sheet 3

SCALE	DRAWN BY	CHECKED	DATE
1:50 @ A1	RS	RS	01.02.24
1:100 @ A3			

DRAWING NUMBER
2024 - 08 - 03

REVISION
B

DRAWING STATUS
Planning Issue

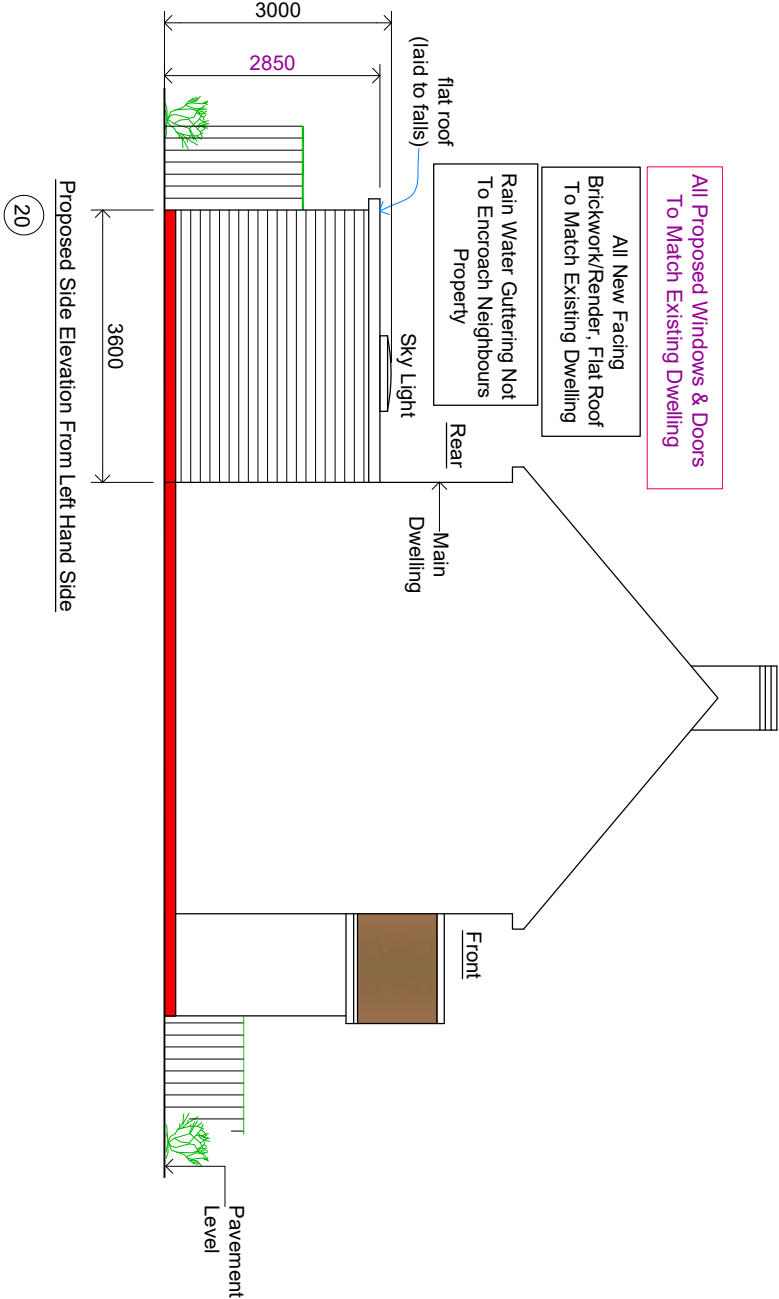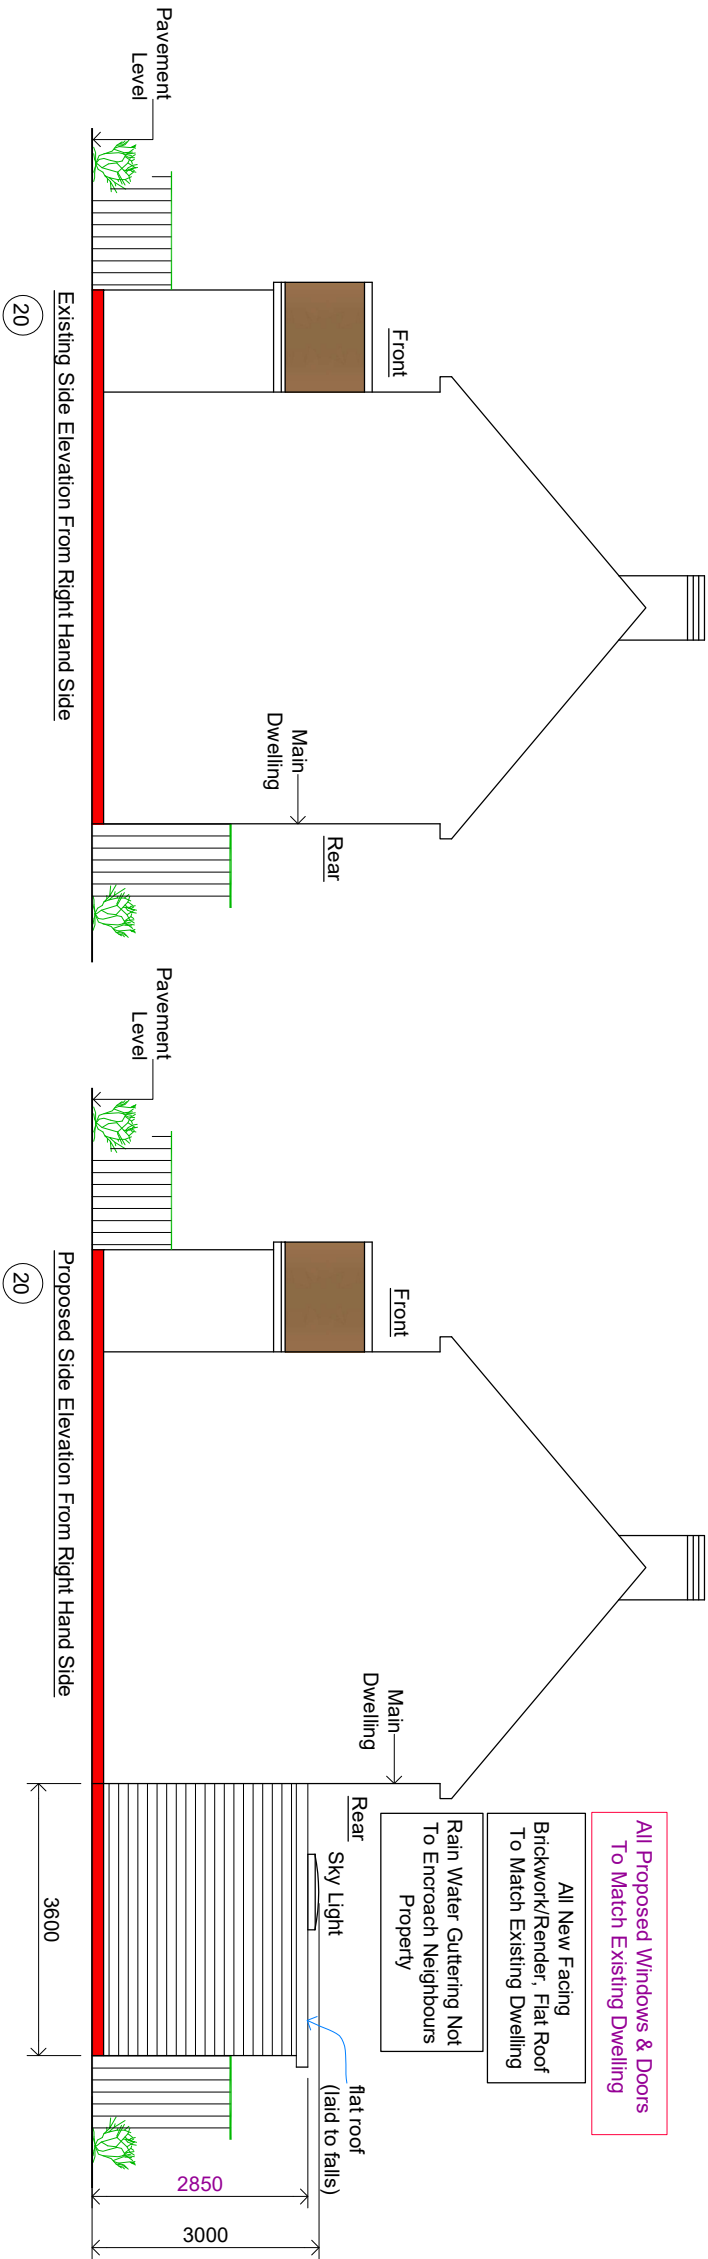

2024 - 08 - 03	B
----------------	---