



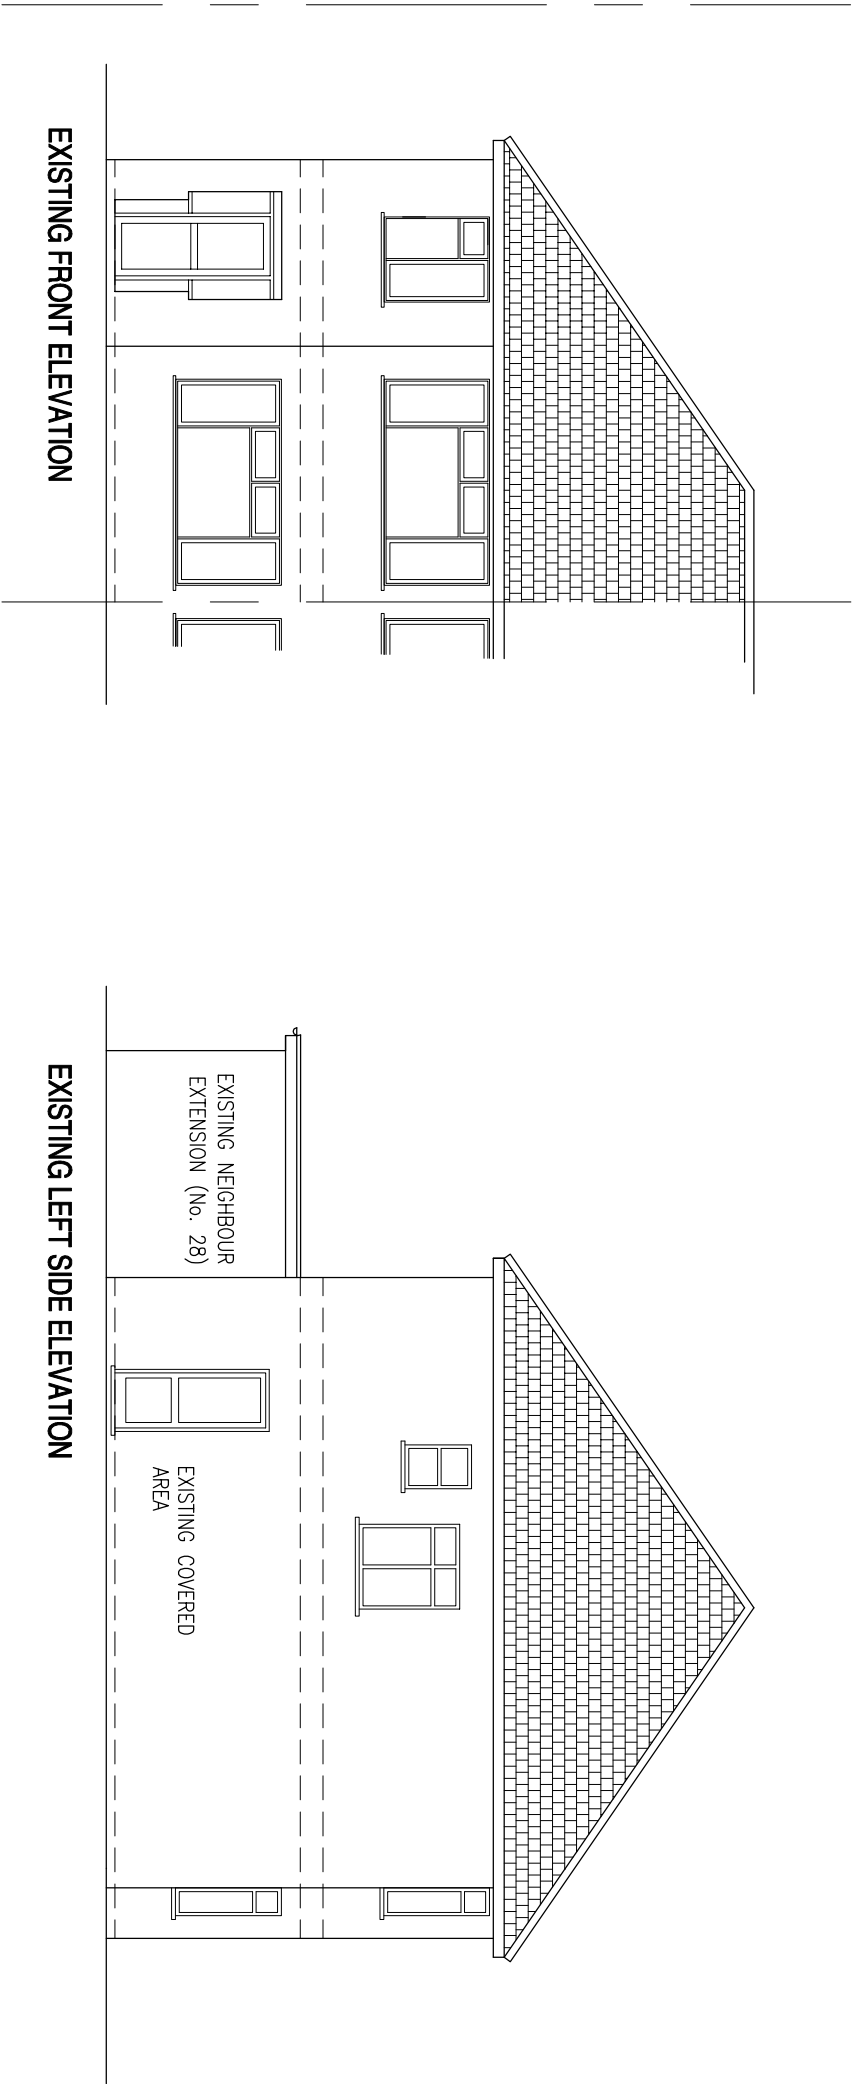

Itemref	Quantity	Title/Name, designation, material, dimension etc			Article No./Reference	
Designed by	Checked by	Approved by - date	File name	Date	Scale	

FRONT & LEFT SIDE ELEVATIONS				30 NORWICH ROAD, HA6 1NB		
PL-102				Edition	Sheet	

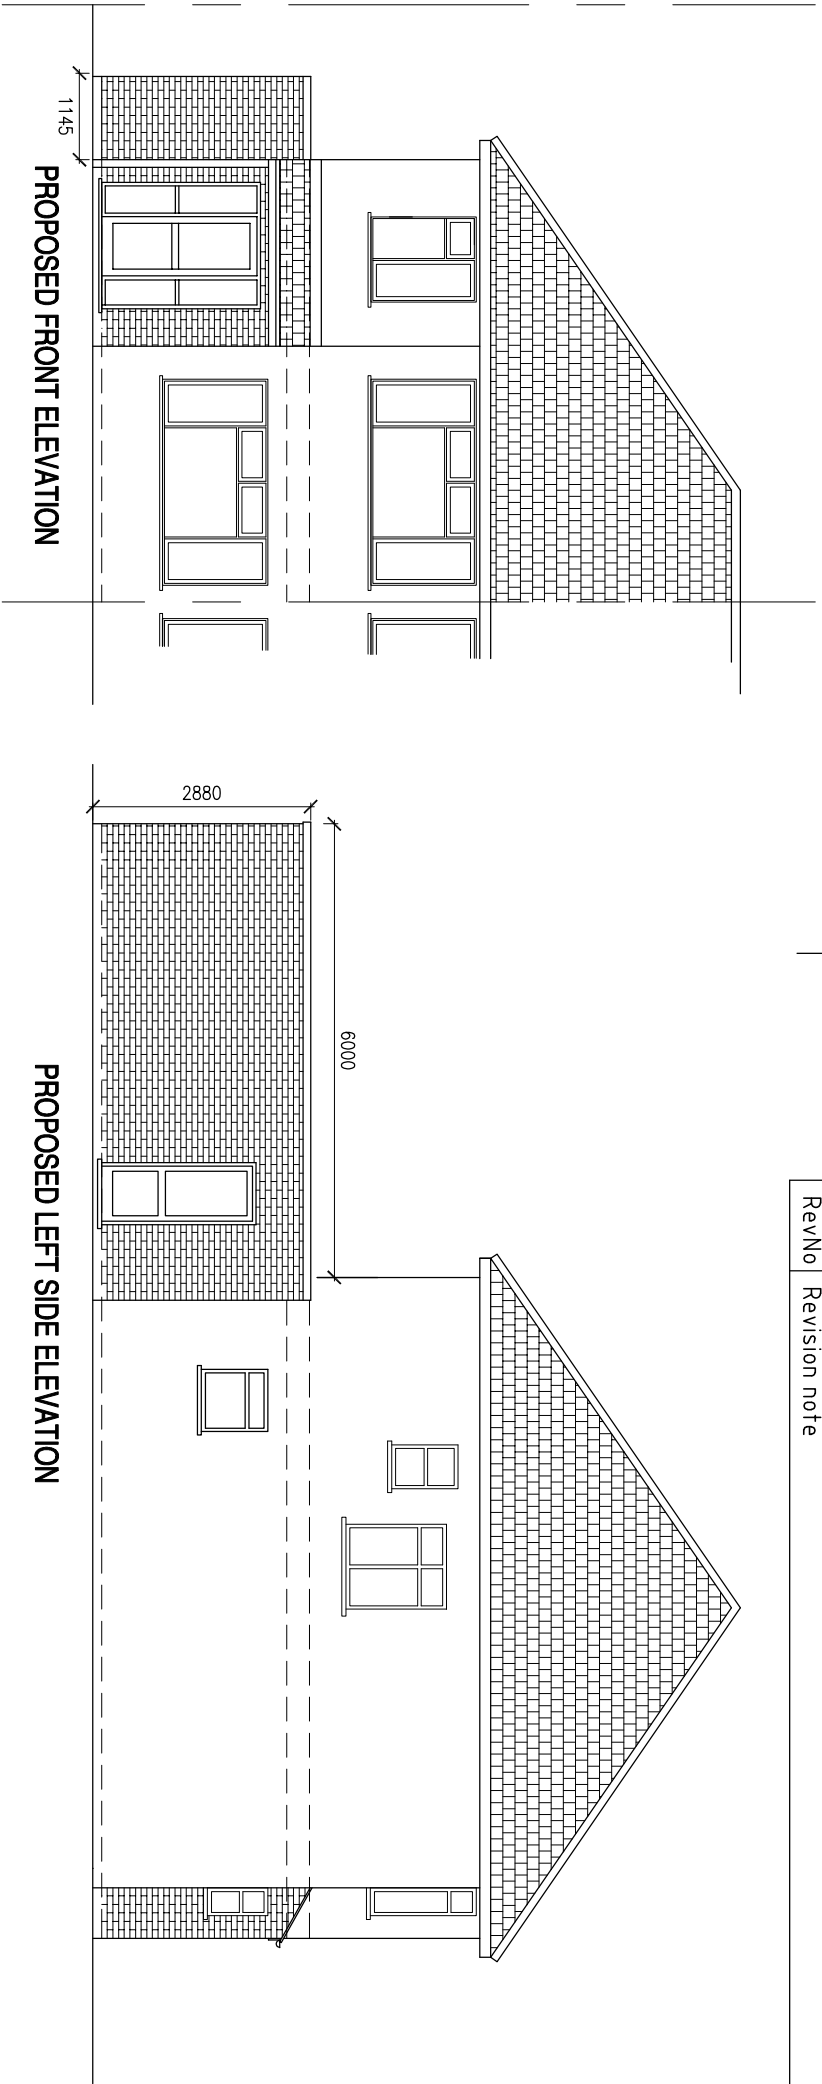