


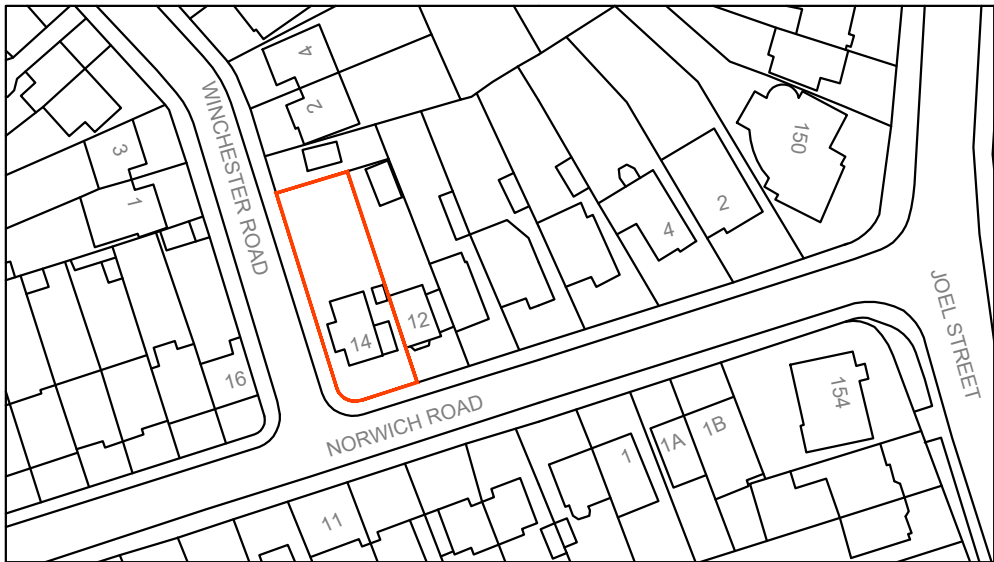

LOCATION PLAN

14 NORWICH ROAD
NORTHWOOD, HA6 1NA

DWG NO: A556-SK1
SCALE:1:1250

