


Site Photos

04 THORNTON AVENUE, WEST DRAYTON UB7 9JT

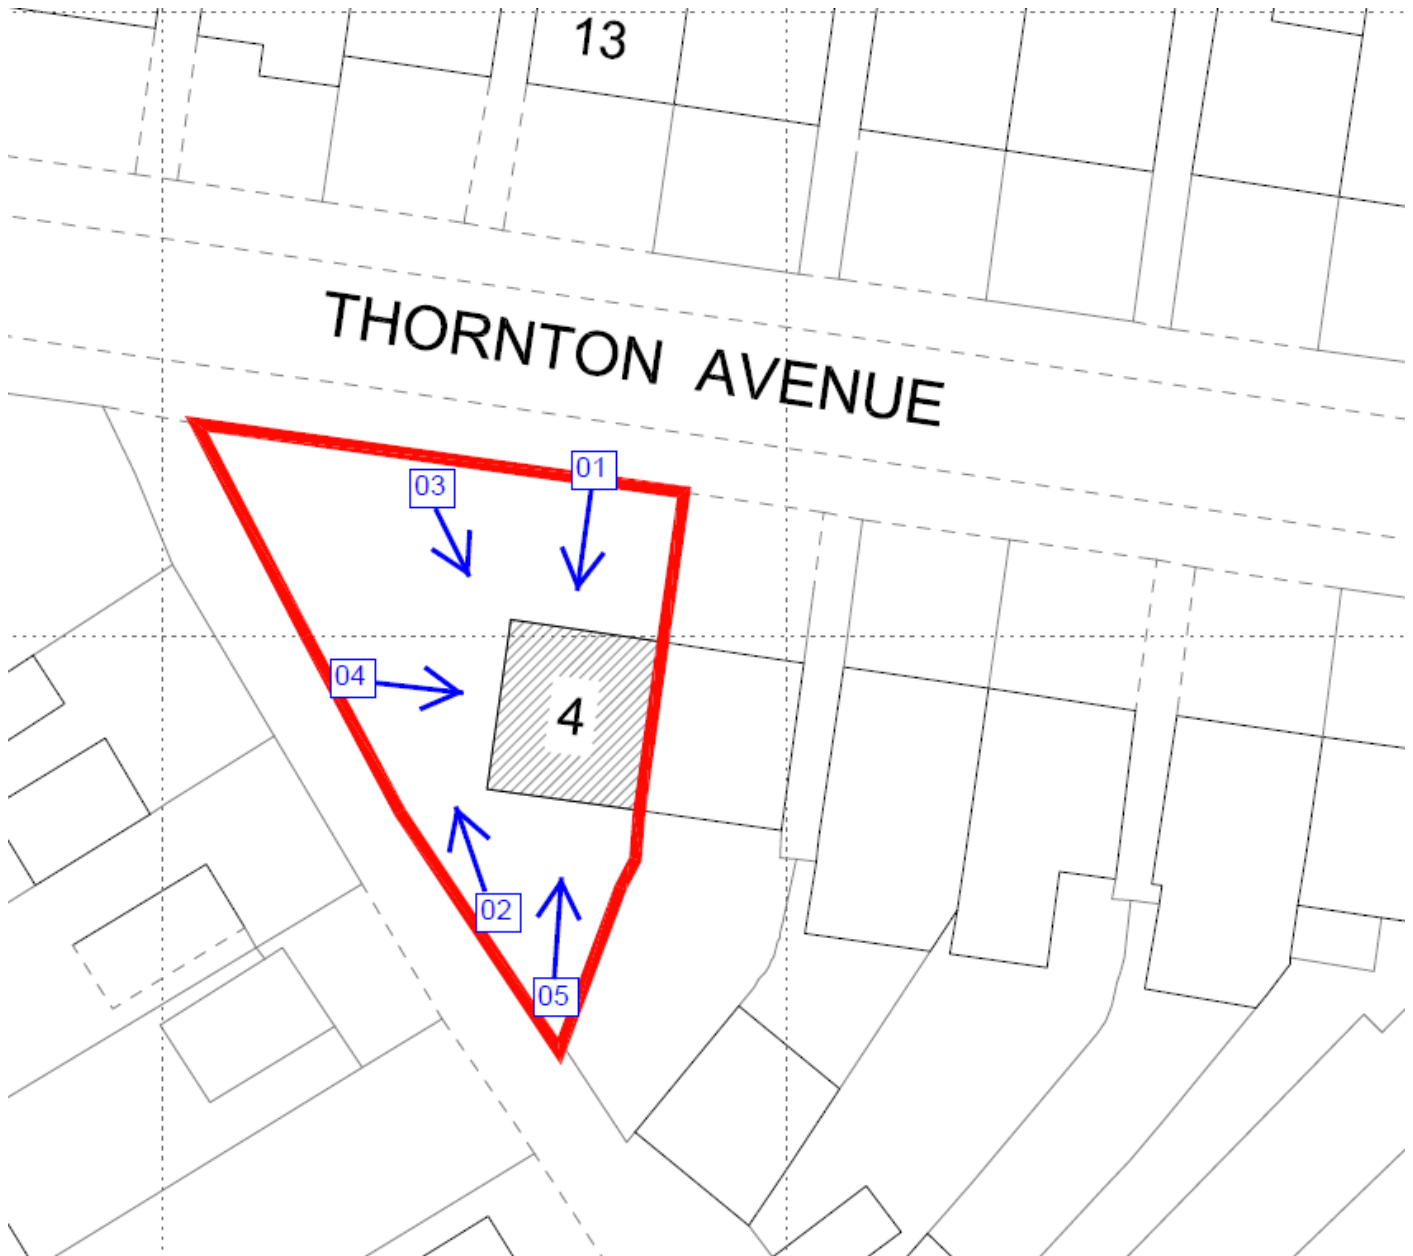

PLANNING DRAWING

PROJECT: 4 THORNTON AVENUE, WEST DRAYTON, UB7 9JT

DRAWING TITLE:
SITE PHOTOS

SCALE:
NTS

DATE:
28/12/2022

DRAWING NUMBER:

GA 2000



Image 01



Image 02



Image 03



Image 04



Image 05