


Site Photos

04 THORNTON AVENUE, WEST DRAYTON UB7 9JT

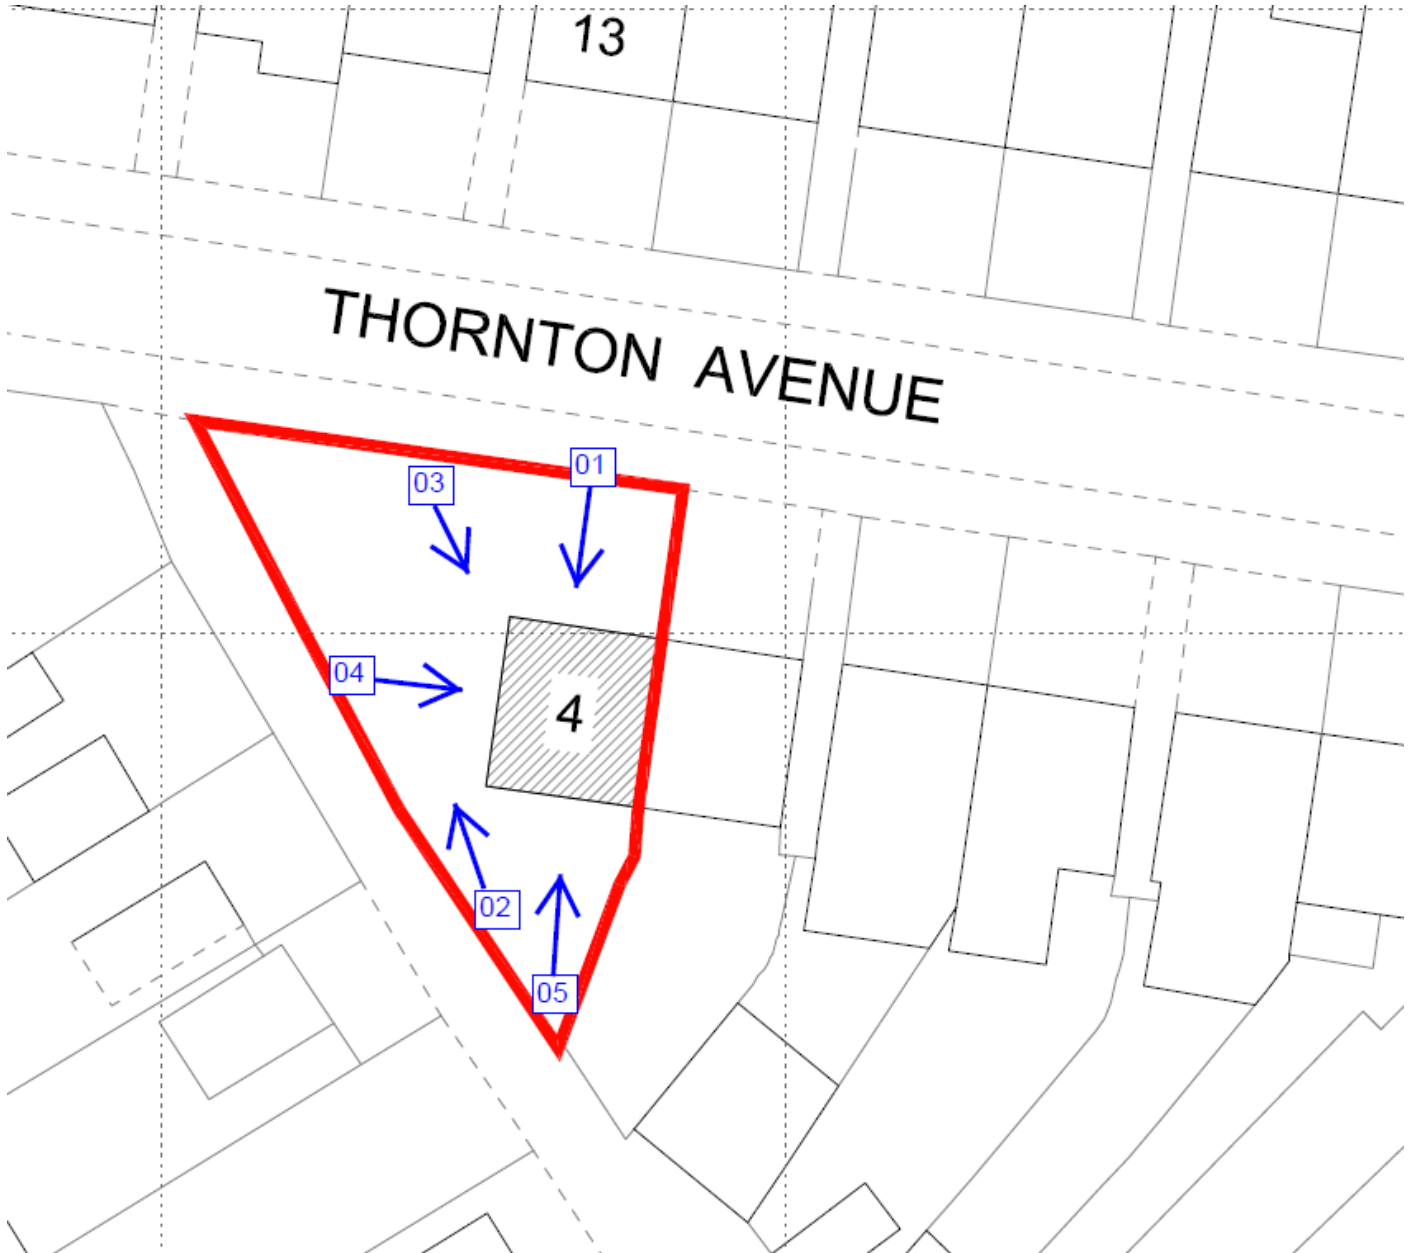

LAWFUL DEVELOPMENT CERTIFICATE	DRAWING TITLE: SITE PHOTOS		DRAWING NUMBER: GA 2000
	PROJECT: 4 THORNTON AVENUE, WEST DRAYTON, UB7 9JT	SCALE: NTS	DATE: 28/12/2022



Image 01



Image 02



Image 03



Image 04



Image 05