




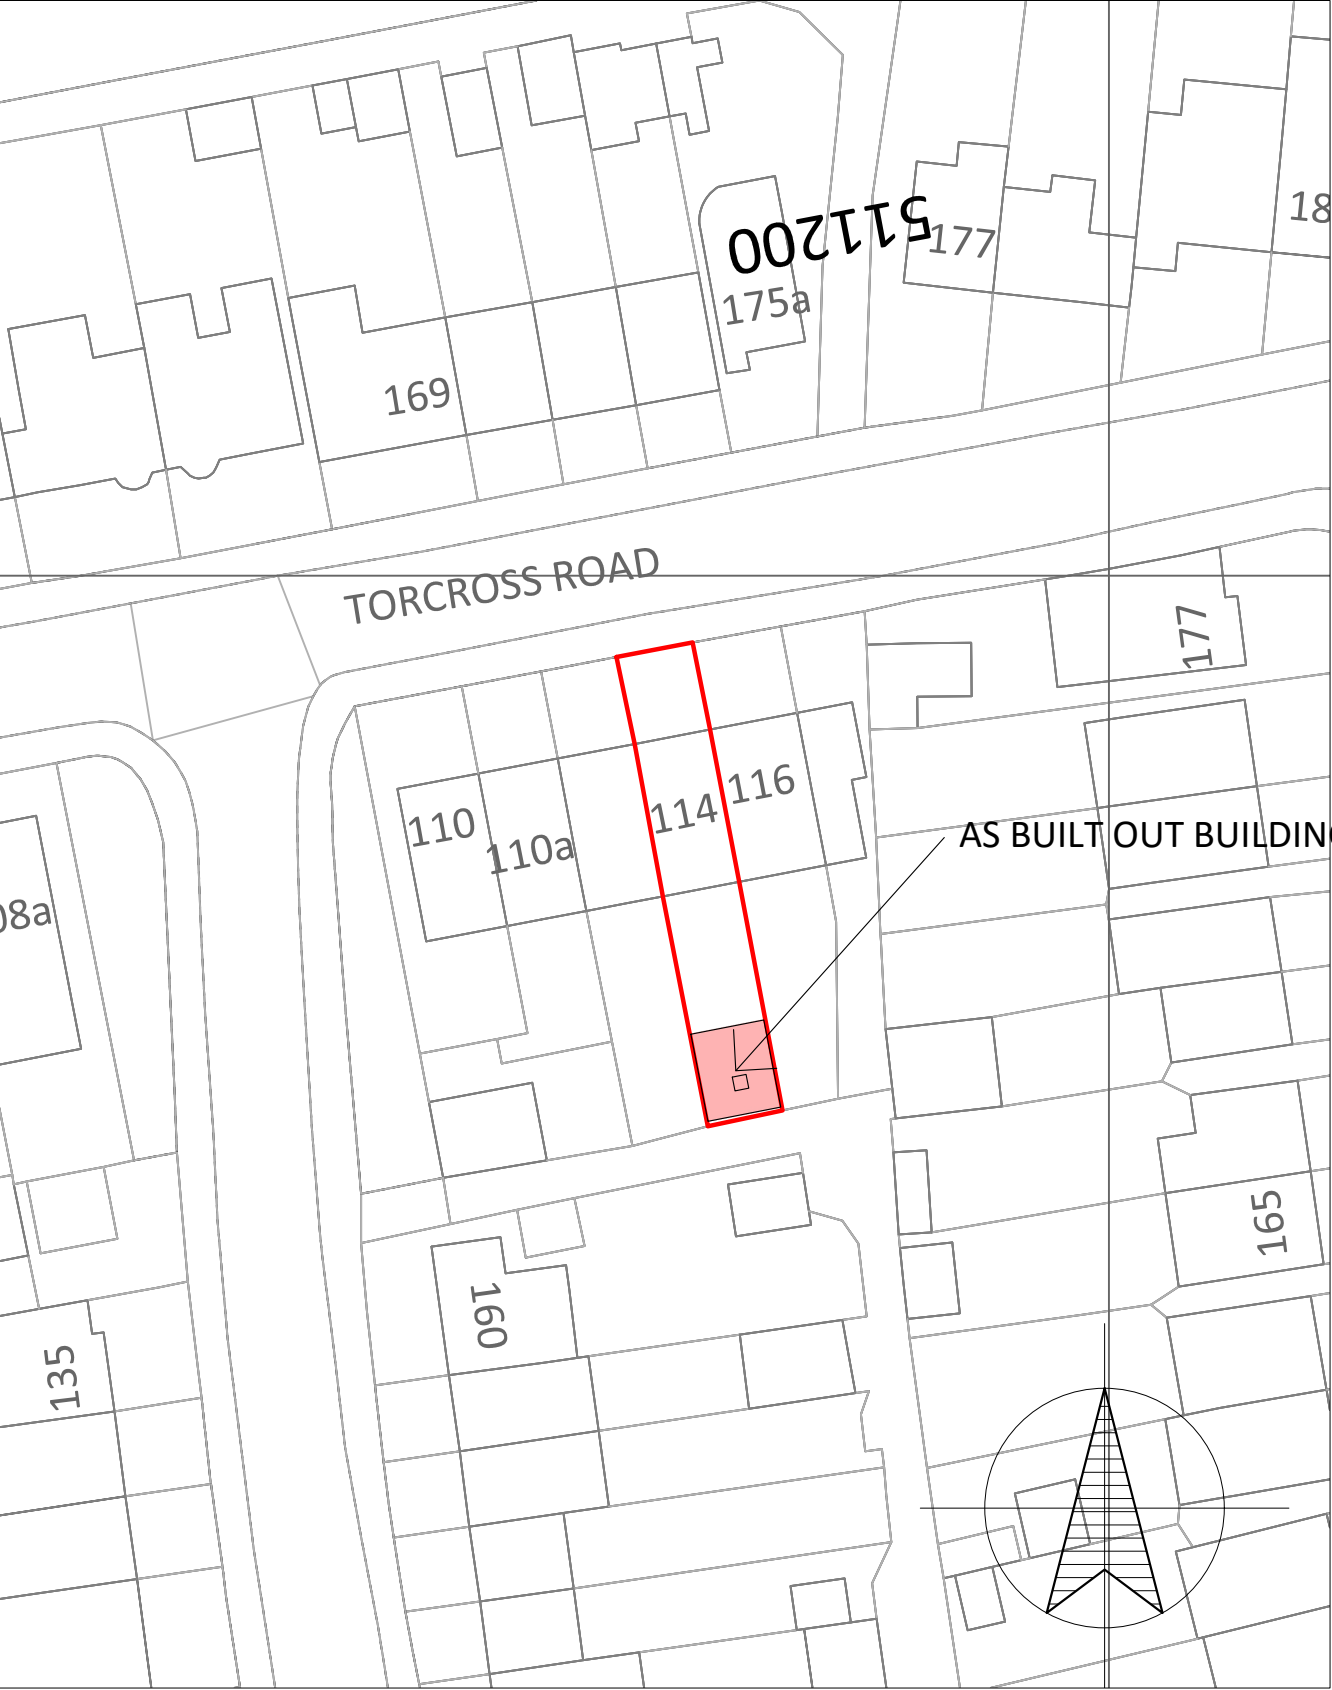

BLOCK PLAN
SCALE 1:500 @ A3.

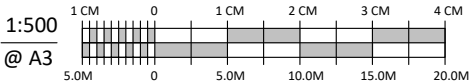

SITE LOCATION PLAN
SCALE 1:1250 @ A3.

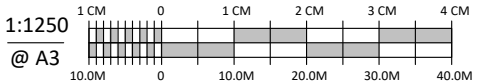

1. This Drawing has been drawn to scale, as shown, for the purpose of obtaining local authority approval only.
2. Client / owner to employ principal designer and principal contractor to manage the project.
3. Do not scale this drawing. Verify all dimensions & setting out point on site.

BAR SCALE:

REVISIONS:

Drawing Title: BLOCK & SITE LOCATION PLAN.
Property Address: 114 TORCROSS ROAD, RUISLIP, HA4 0TG.
Date: JUNE 2026
Scale @ A3: 1:500 & 1:1250
Drawing Number: SC 26100 / TR / PP13