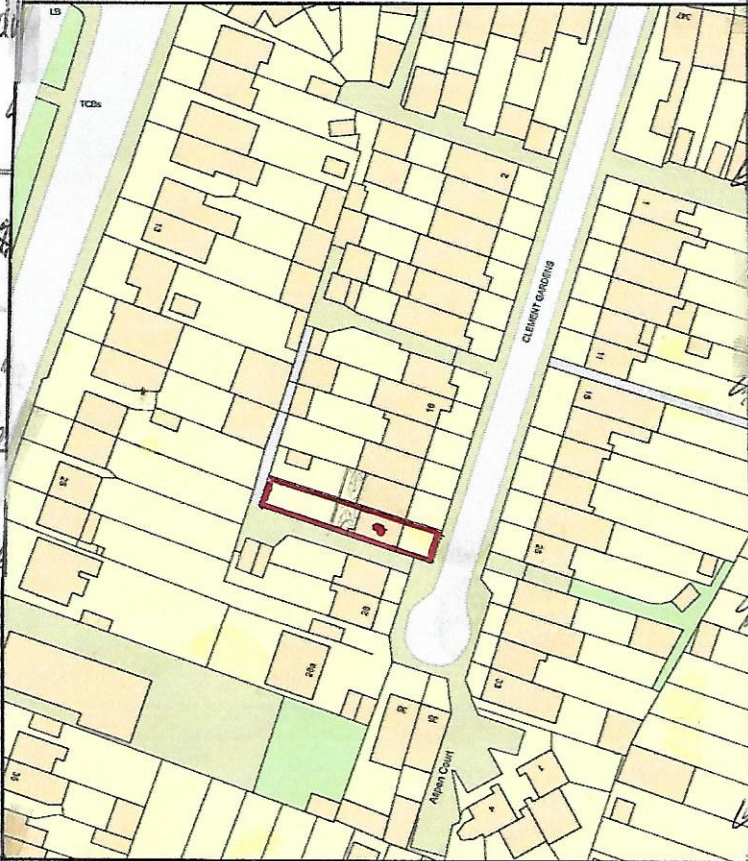


R/Gdn R/G. ALLEYWAY		COUNCIL REF.:	(S-2).	R/GARDEN R/Gdn. ALLEYWAY
OPEN TO SKY.		PLANNING PORTAL REF.:#. PP =		
EXISTING REAR GARDEN 5'6"X16'6" - SIZE M.		LOCATION PLAN FOR 24/UB3 4AR.		
H. (24)		(OWNER). MR. GURMEET SINGH & 24, CLEMENT GARDENS, HAYES. MIDDLESEX;- LONDON. UB3 4AR. MR.INDERPREET SINGH.		
F/Gdn				
Foot Path of CLEMENT-GARDENS.		Foot Path of CLEMENT-GARDENS.		
EXISTING BLOCK PLAN (1:2500)		Location Plan 1:1250 @ A4.		
SCALE AS - 1:1250 @ A-4.		PROPOSAL;- ERECTION OF A SINGLE STOREY OUT BUILDING. IN THE REAR GARDEN AS - AN ANNEXE.		
SCALE AS - 1:2500 @ A-4.		SCALE AS - 1:2500 @ A-4.		
ReQuestaPlan		0 50 Metres		
DRAW IT Architectural Technician/Consultant MR. MONEY QADRI Agent		Plan Produced for: MR. & MRS. I. SINGH. Date Produced: 27 Dec 2024 Plan Reference Number: TQRQM24362173818543 Scale: 1:1250 @ A4		
DATE:- 07/03/2025		DWG/#- 1/24/S, 1/A		
SHEETS#- (S-2, OF S-3).		SCALE AS SHOWN.		
REV:- DATE :-		DRAWN BY: SHANT		