


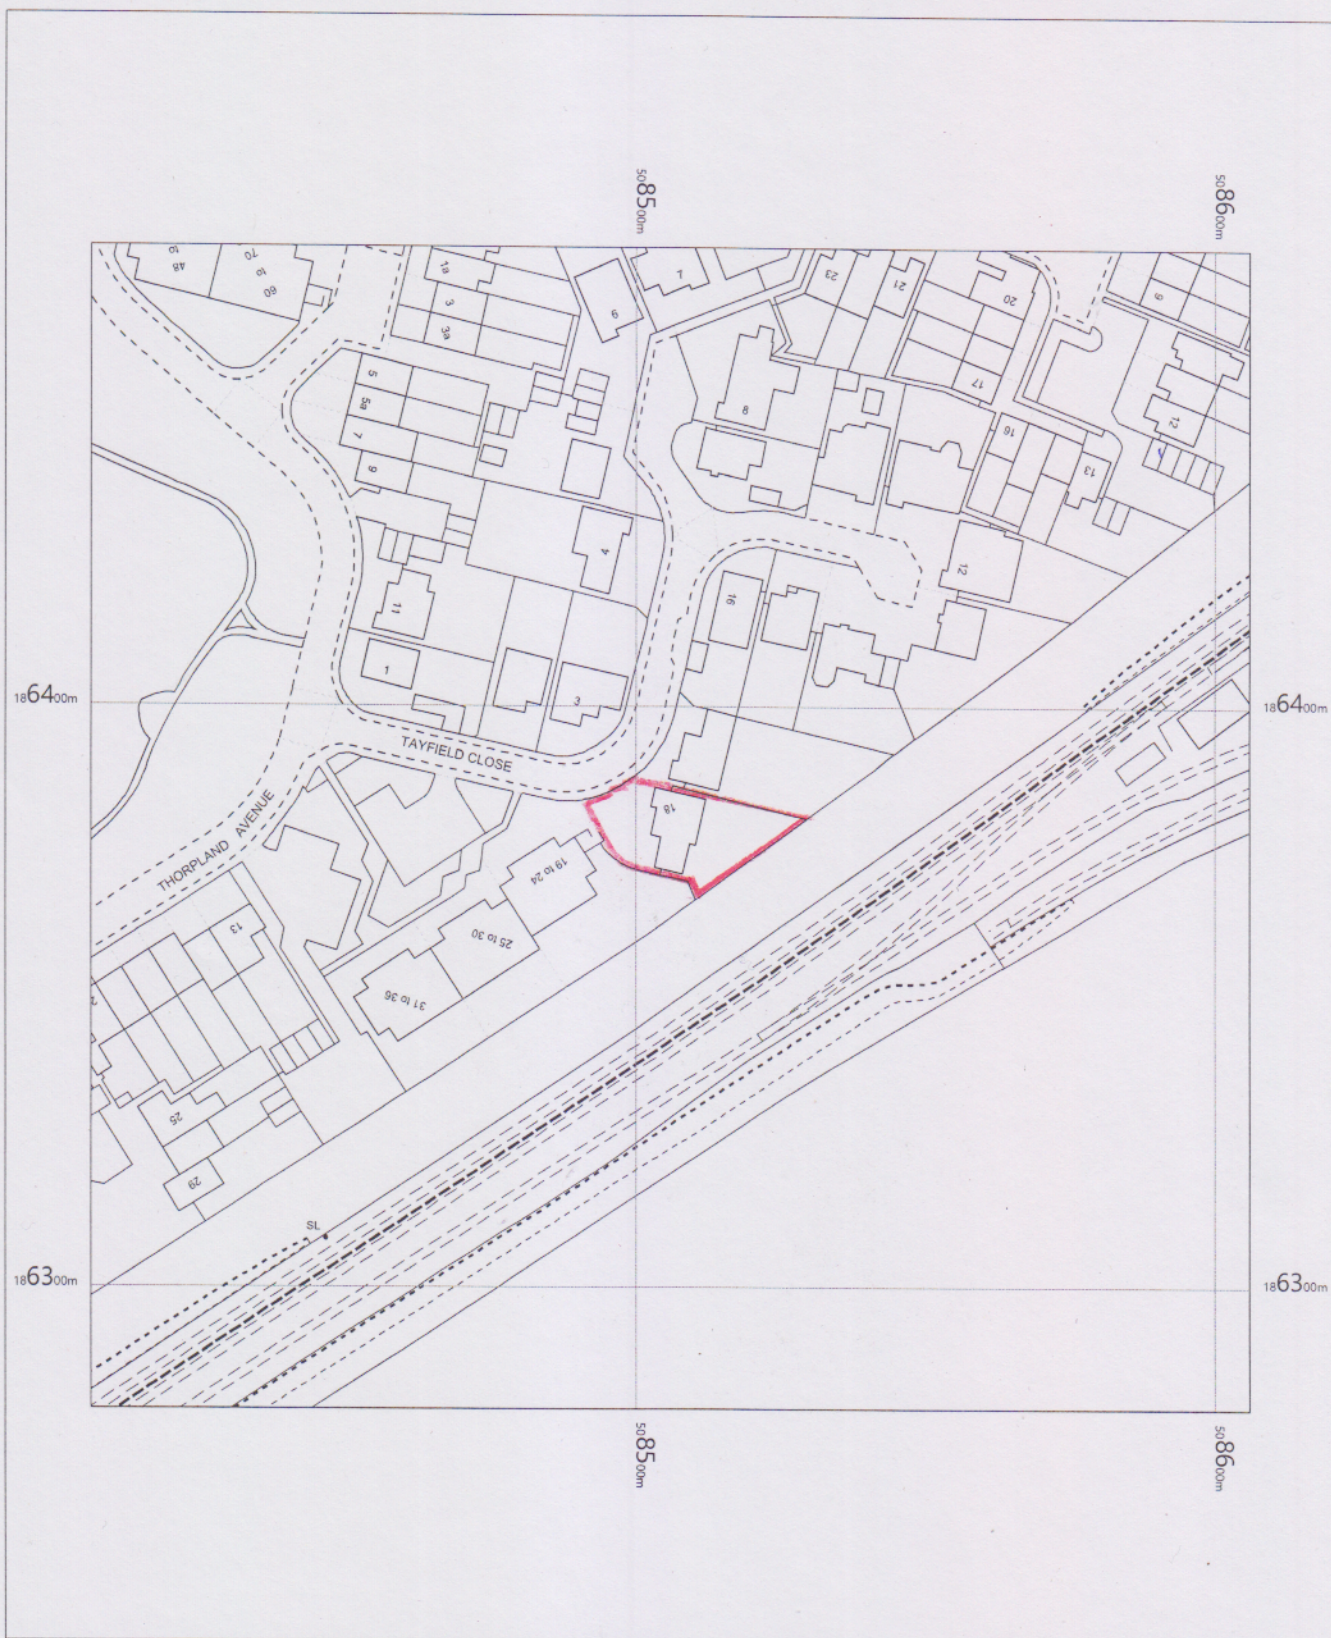


18 Tayfield Close
 Uxbridge
 Ickenham
 Hillingdon
 UB10 8XA

OS MasterMap 1250/2500/10000 scale
 Thursday, February 13, 2020, ID: BW1-00860228
www.blackwellmapping.co.uk

1:1250 scale print at A4, Centre: 508506 E, 186379 N

©Crown Copyright Ordnance Survey. Licence no. 100041041

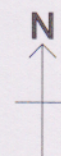

BLACKWELL'S
www.blackwellmapping.co.uk

TEL: 01865 333 677
maps.oxford@blackwell.co.uk