

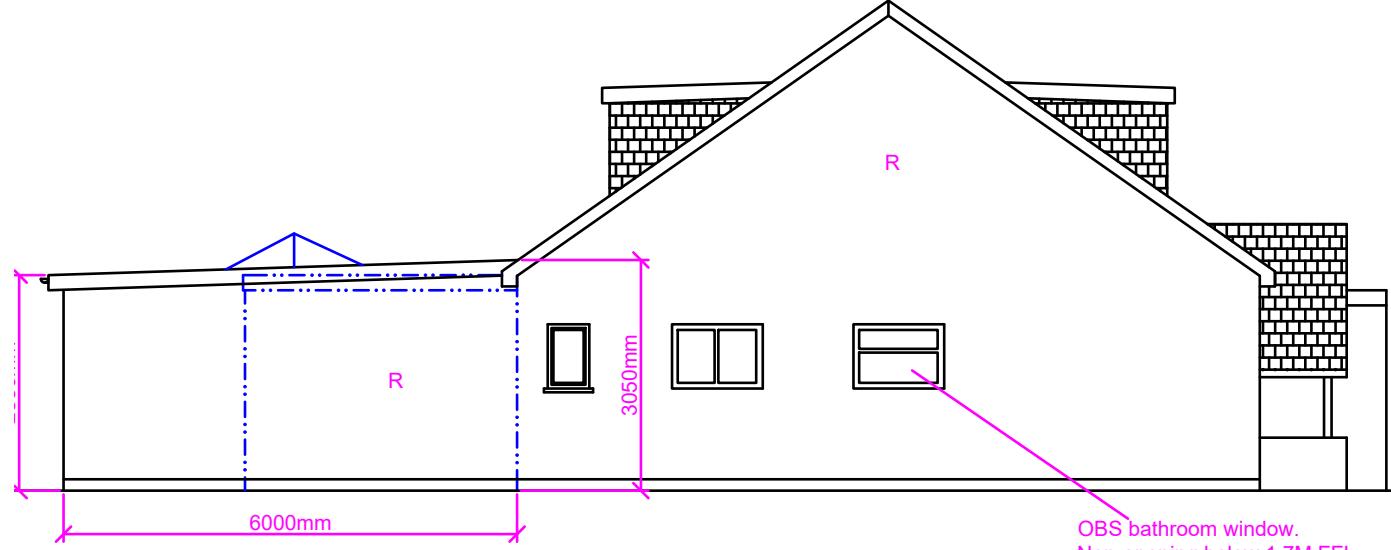
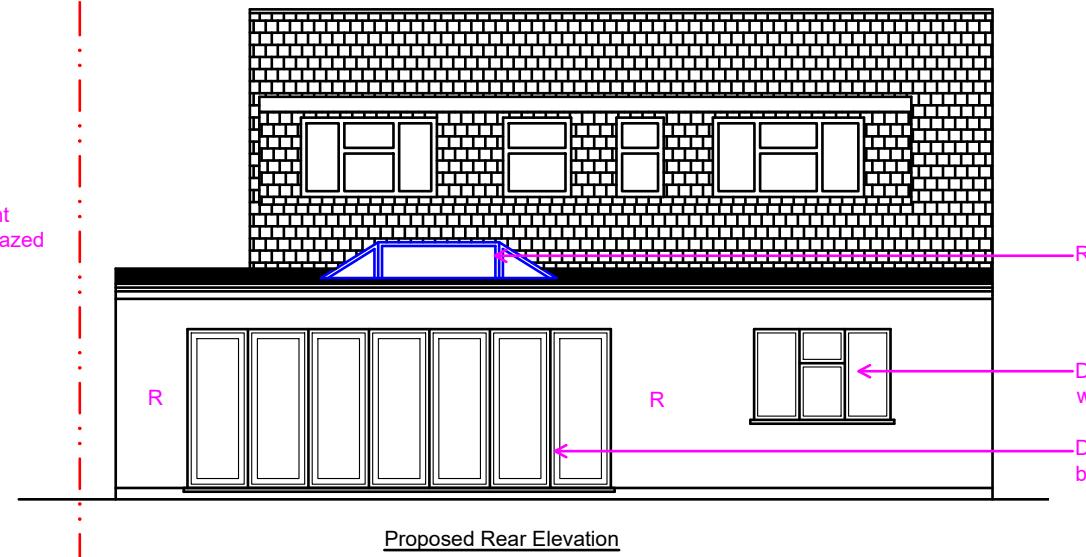


R: Render

— · · · · Denotes existing Building

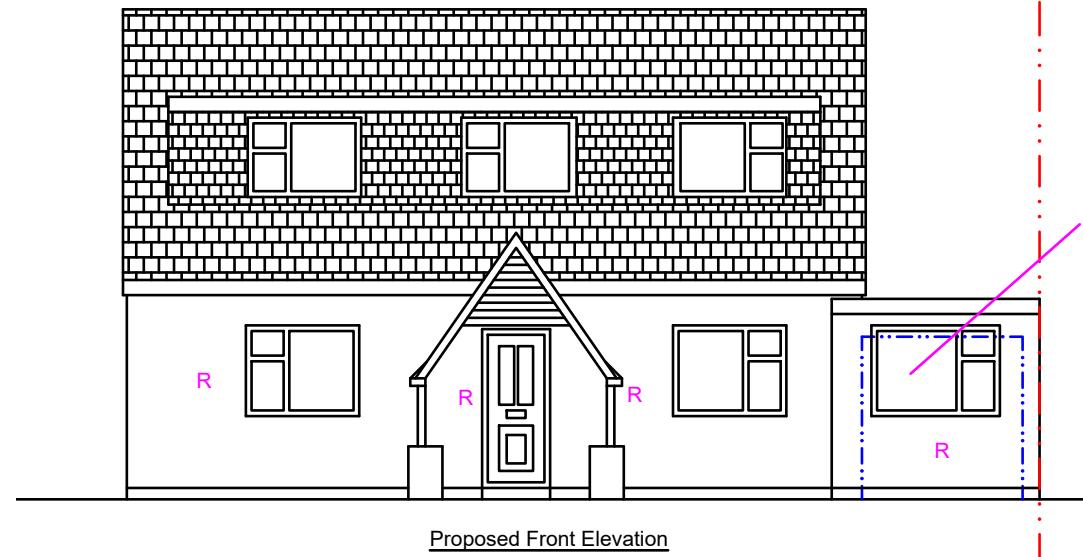

Proposed Side Elevation (LHS)

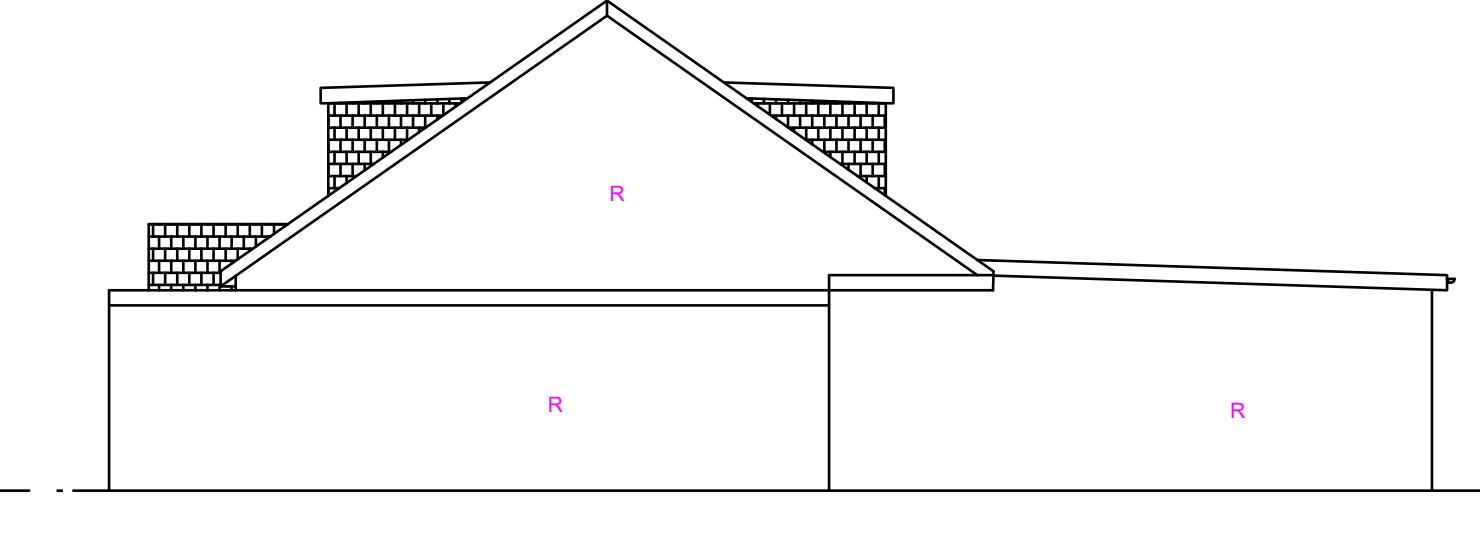

Proposed Side Elevation (RHS)

Proposed Development: Single Storey Rear Extension, Conversion of garage into habitable room along with Change of Use to Sui-Generis (HMO)	Site Address: 172 Harlington Road Hillingdon UB8 3HA	Revisions: <table border="1"><thead><tr><th>Rev</th><th>Date</th><th>Description</th></tr></thead><tbody><tr><td>A</td><td>15/08/2022</td><td></td></tr><tr><td></td><td></td><td></td></tr><tr><td></td><td></td><td></td></tr><tr><td></td><td></td><td></td></tr><tr><td></td><td></td><td></td></tr></tbody></table>	Rev	Date	Description	A	15/08/2022														Drawing Description: Proposed Elevations Drawing No: ART/2022/HMO172HR/PL	Scale: 1:100 Paper Size: A3 Sheet No: 4 of 5 	ART CONSULTANTS (UK) LTD 113 LONG LANE STANWELL TW19 7AL M:07960071377 E: ARTCONSULTANTSUK@GMAIL.COM
Rev	Date	Description																					
A	15/08/2022																						