


Note: This Drawing is for planning purpose and should not be used for construction.  
All dimensions should be confirmed on site and any deviation should be reported back to designer.

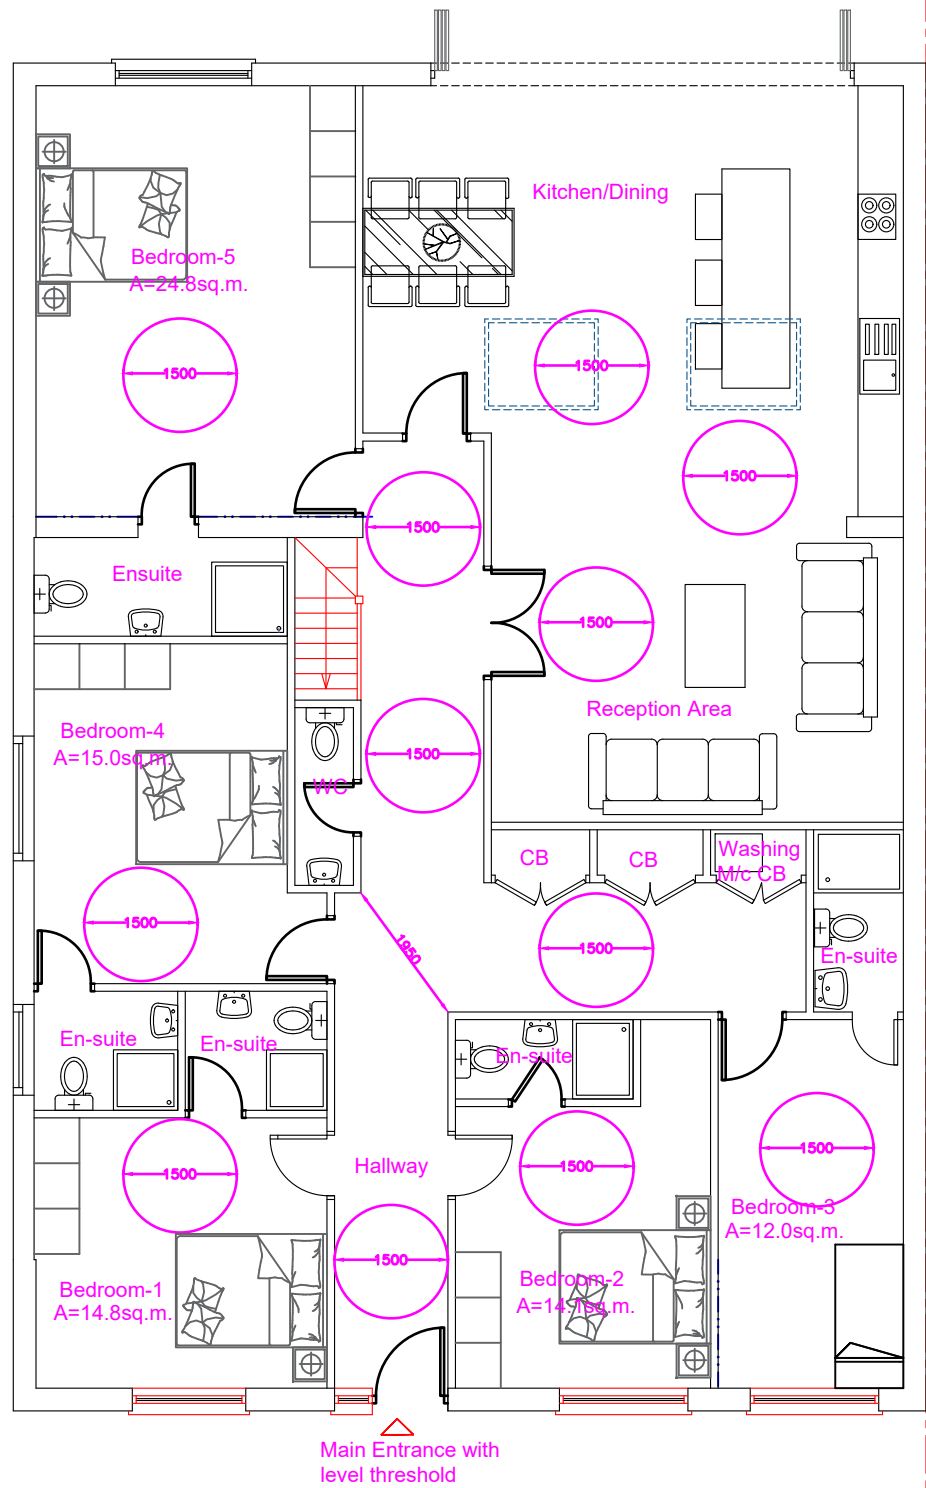

Proposed Ground Floor Accessible Layout

**Accessible and Design facilitates future alterations:**

- 1) All doors are wider to facilitate easy access for wheelchair users.
- 2) Corridors are wider to facilitate wheelchair turning radius (i.e 1.5m width)
- 3) Main entrance door to have level threshold
- 4) Kitchen and bathroom will provide ample space for wheel chair turning.
- 5) All switches and sockets to be installed between FFL height of 450mm to 1200mm. Similarly door handles to be installed between 900mm to 1100mm.
- 6) Shower rooms can easily be converted into wet rooms.

**Proposed Development:**

Single Storey Rear and Front extensions, double storey side extension along with Enlargement of front and rear Dormers and Change of use to "Sui-Generis"

**Site Address:**

172 Harlington Road  
Hillingdon  
UB8 3HA

**Revisions:**

| Rev | Date       | Description |
|-----|------------|-------------|
| A   | 01/07/2024 |             |
|     |            |             |
|     |            |             |
|     |            |             |
|     |            |             |


**Drawing Description:**

Proposed Ground Floor Accessible Layout

**Drawing No:**

ART/2024/HMO172HR/PL

Scale: 1:100  
Paper Size: A3  
Sheet No: 1 of 2

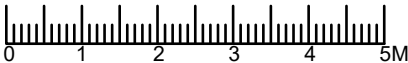

ART CONSULTANTS (UK) LTD  
113 LONG LANE  
STANWELL  
TW19 7AL  
M:07960071377  
E: ARTCONSULTANTSUK@GMAIL.COM