



Denotes existing Building

Note: This Drawing is for planning purpose and should not be used for construction.
All dimensions should be confirmed on site and any deviation should be reported back to designer.

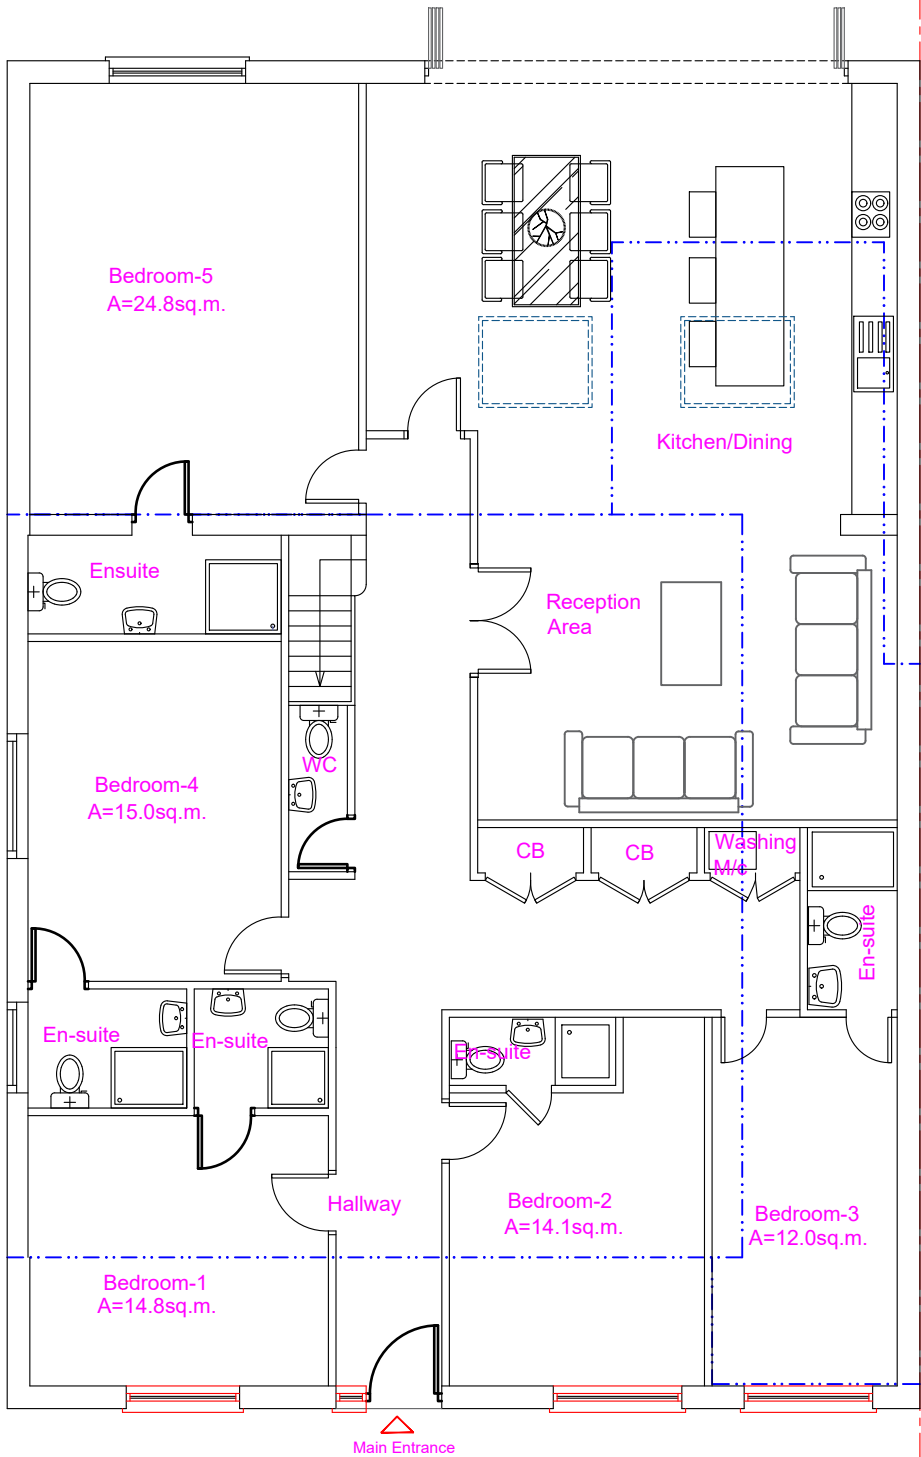

Proposed Ground Floor Layout

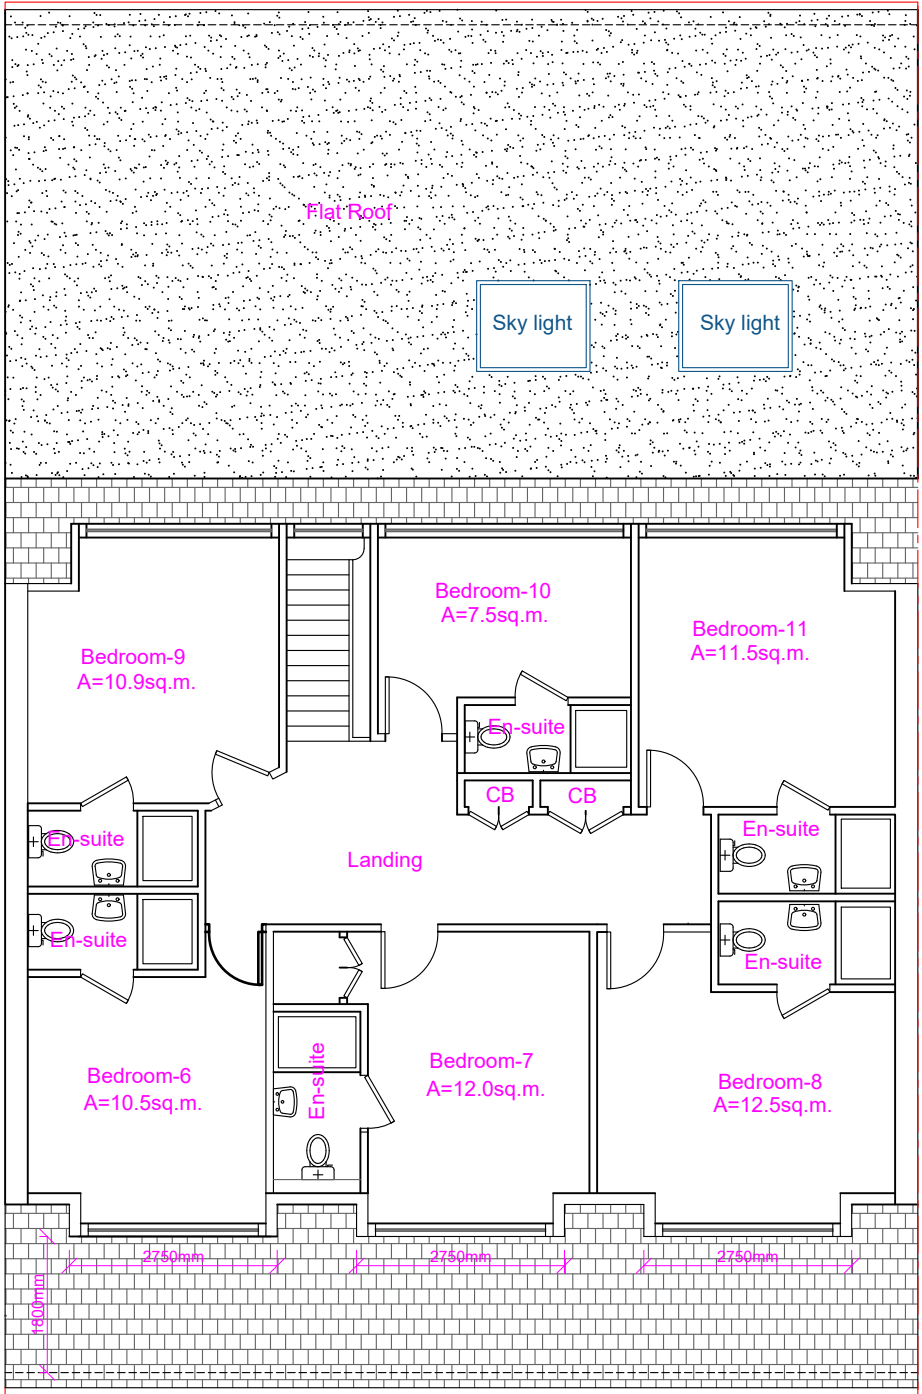

Proposed First Floor Layout

Proposed Development:
Single Storey Rear and Front extensions, double storey side extension along with Enlargement of front and rear Dormers and Change of use to "Sui-Generis"


Site Address:
172 Harlington Road
Hillingdon
UB8 3HA

Revisions:		
Rev	Date	Description
A	01/07/2024	

Drawing Description:
Proposed Floor Layouts

Drawing No:
ART/2024/HMO172HR/PL

Scale: 1:100
Paper Size: A3
Sheet No: 3 of 9

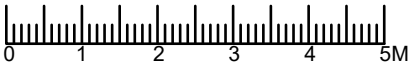

ART CONSULTANTS (UK) LTD
113 LONG LANE
STANWELL
TW19 7AL
M:07960071377
E: ARTCONSULTANTSUK@GMAIL.COM