


EXISTING FRONT ELEVATION  
1:100



EXISTING DIMENSIONS  
130mm(h)x3100mm(l)x120mm(d)



LOCATION PLAN  
1:1250

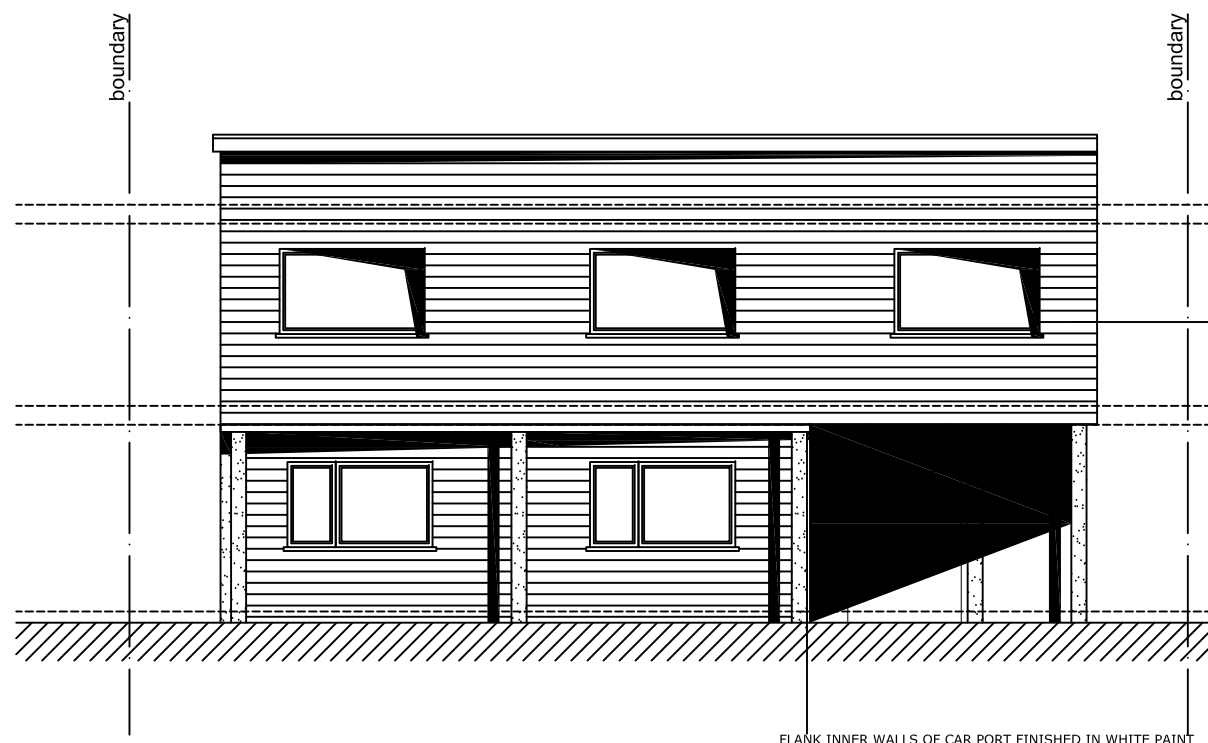


PROPOSED FRONT ELEVATION  
1:100




WESTERN RED CEDAR CLADDING T+GV BB4A  
- PANELLING FINISHED IN UV COAT AND AGED NATURALLY


PROPOSED DIMENSIONS  
144mm(h)x3100mm(l)x100mm(d)  
144mm(h)x1500mm(l)x100mm(d)

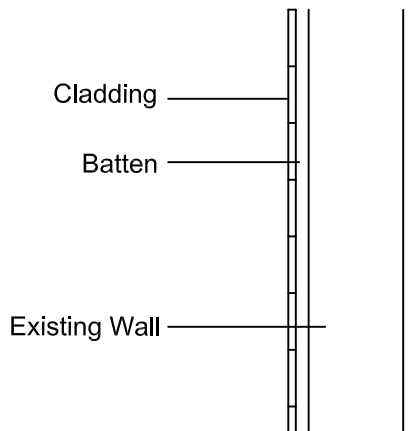

EXISTING SECTION  
1:20

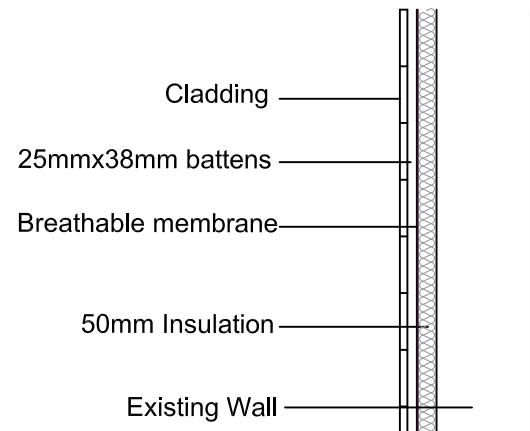

PROPOSED SECTION  
1:20

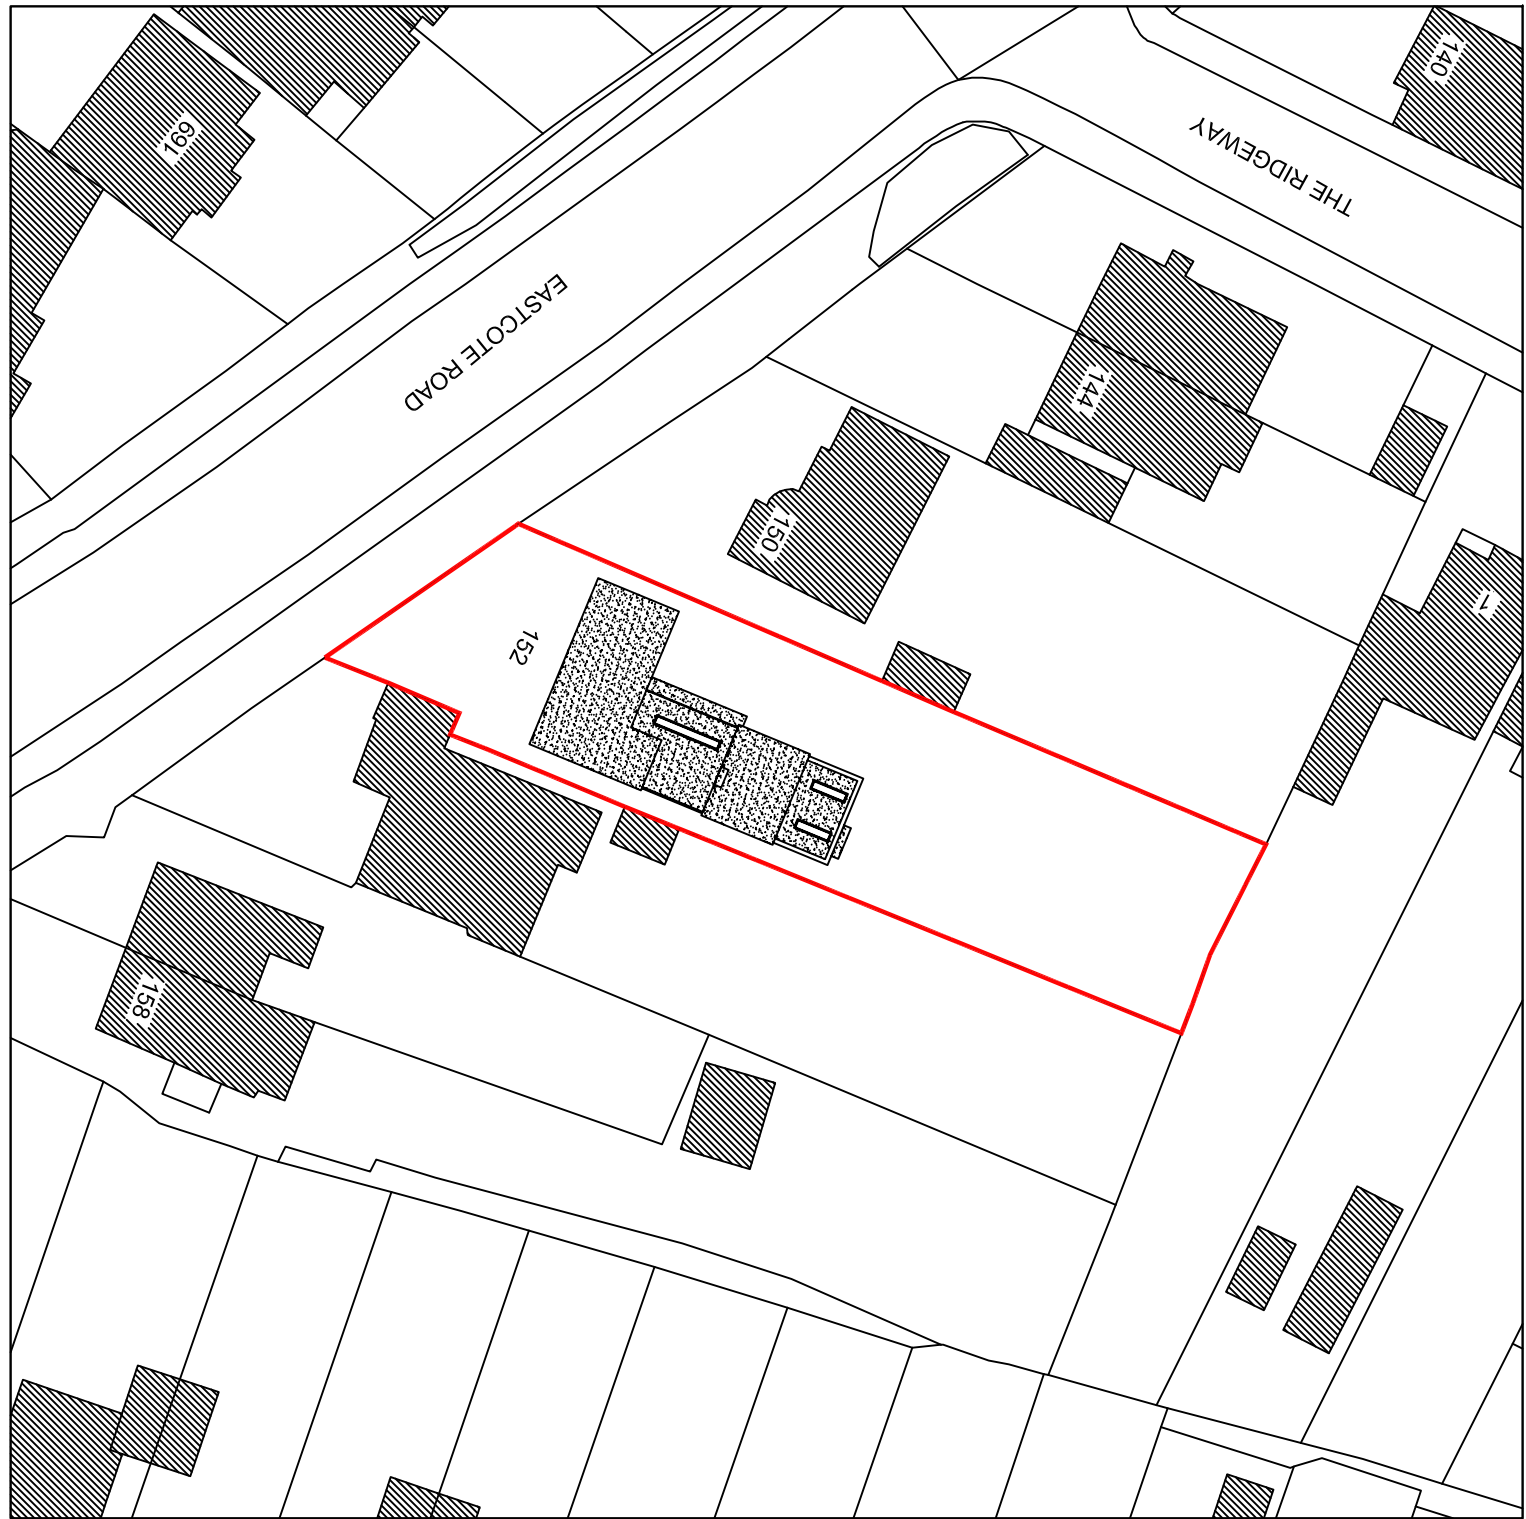

SITE PLAN  
1:500

REVISION	DESCRIPTION	DATE
A	GENERALLY REVISED	11/01/24
B	GENERALLY REVISED	08/02/24
THIS DRAWING IS SUBJECT TO COPYRIGHT DO NOT REPRODUCE THIS DRAWING WITHOUT PRIOR PERMISSION FROM CONSILIO		

SCALE	1:100, 1:500 & 1:1250	@ A1	STATUS	PA
DATE	21/12/2023		CHECKED	HM
JOB.NO.	152-23-01		DRAWN	SG
DWG.NO.	PA-01		REVISION	B