

NOTES

CONTRACTORS MUST VERIFY ALL DIMENSIONS ON SITE BEFORE COMMENCING ANY WORK ON SHOP DRAWINGS



DO NOT SCALE FROM THIS DRAWING

RS ATPA COPYRIGHT

- Notes:
1. Do not scale this drawing
  2. All dimensions to be verified on site and any discrepancy reported to the client
  3. This drawing to be read in conjunction with all relevant drawings

Owners To Serve Party Wall Act Notice On Owners Of Adjacent Property And Obtain Written Agreement Prior To Commencement Of Any Works

Client/Builder To Obtain All Planning Permission Approvals From The Relevant Authority. Commencement Of Building Works Prior To The Planning & Building Control Approvals Is To Client/Builders Own Risk

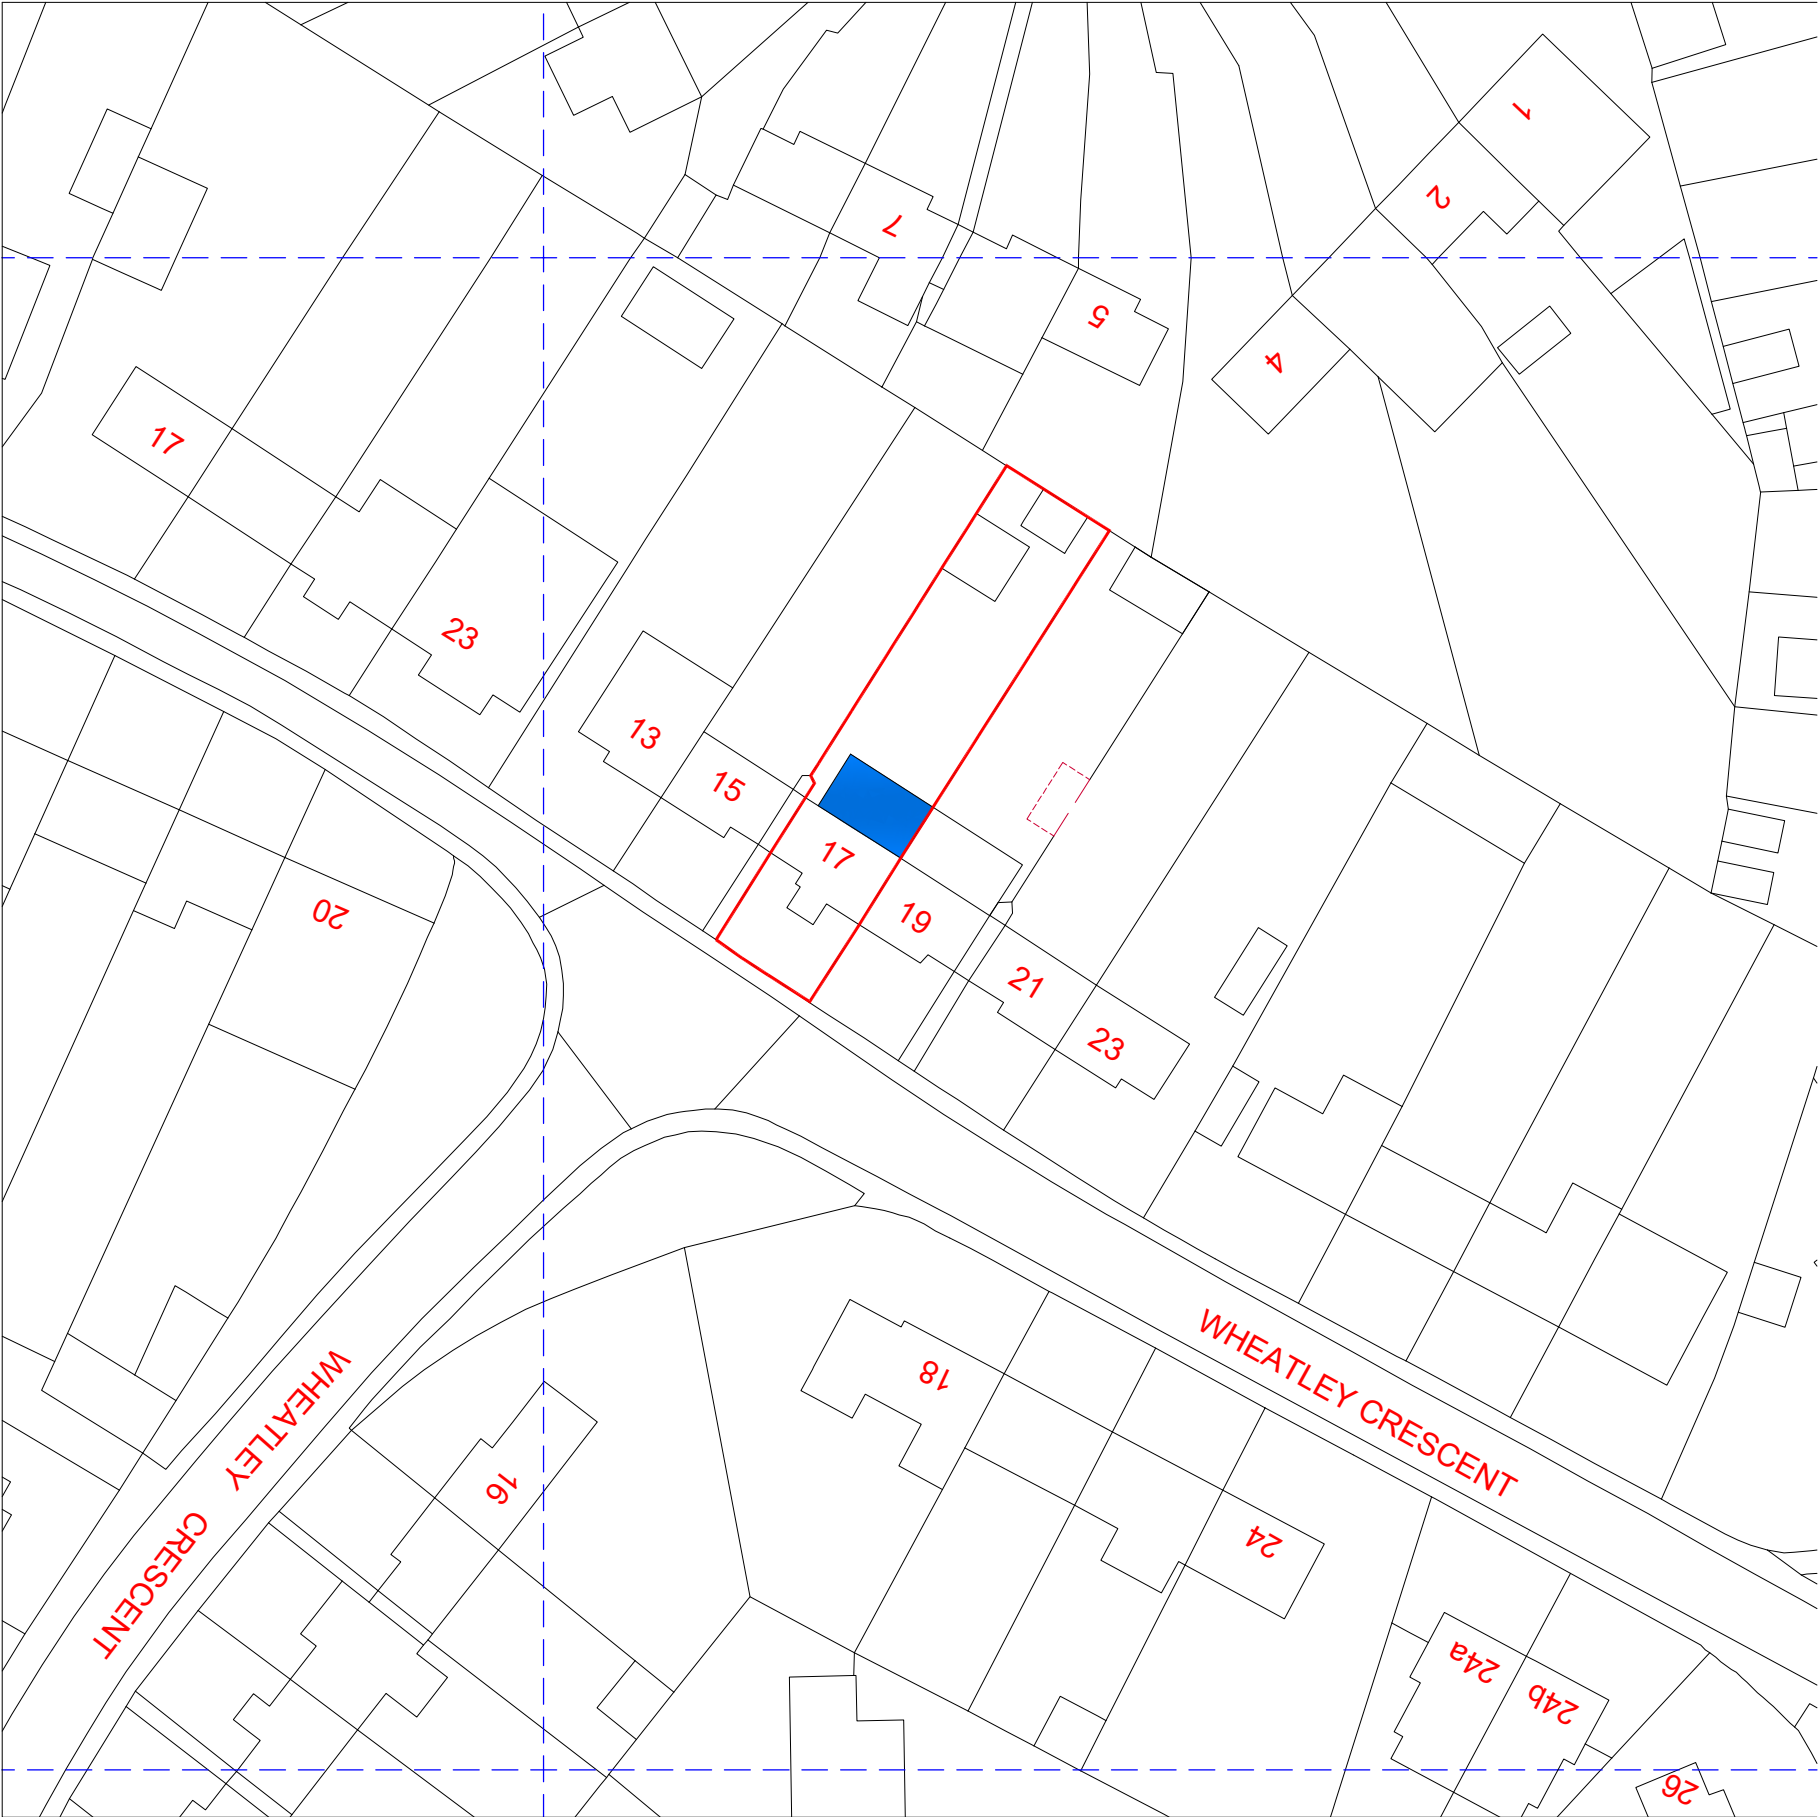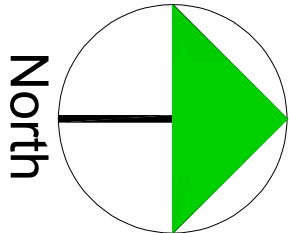

| REV | AMENDMENT      | DATE     | CHND |
|-----|----------------|----------|------|
| A   | Planning Issue | 24.04.24 | RS   |

|               |  |
|---------------|--|
| CLIENT        | Amandeep Singh Sidhu                                 |
| PROJECT       | 17 Wheatley Crescent<br>Hayes - Middlesex<br>UB3 2JF |
| DRAWING TITLE | Proposed Block Plan<br>Sheet 4                       |

|                |                |          |          |
|----------------|----------------|----------|----------|
| SCALE          | DRAWN BY       | CHECKED  | DATE     |
| 1:250 @ A1     | RS             | RS       | 24.04.24 |
| 1:500 @ A3     |                |          |          |
| DRAWING NUMBER | 2024 - 49 - 04 | REVISION | A        |

DRAWING STATUS

Planning Issue