

NOTES

CONTRACTORS MUST VERIFY ALL DIMENSIONS ON SITE BEFORE COMMENCING ANY WORK ON SHOP DRAWINGS

DO NOT SCALE FROM THIS DRAWING

RS ATPA COPYRIGHT

Notes:



1. Do not scale this drawing

2. All dimensions to be verified on site and any discrepancy reported to the client

3. This drawing to be read in conjunction with all relevant drawings

Owners To Serve Party Wall Act Notice On Owners Of Adjacent Property And Obtain Written Agreement Prior To Commencement Of Any Works

Client/Builder To Obtain All Planning Permission Approvals From The Relevant Authority. Commencement Of Building Works Prior To The Planning & Building Control Approvals Is To Client/Builders Own Risk

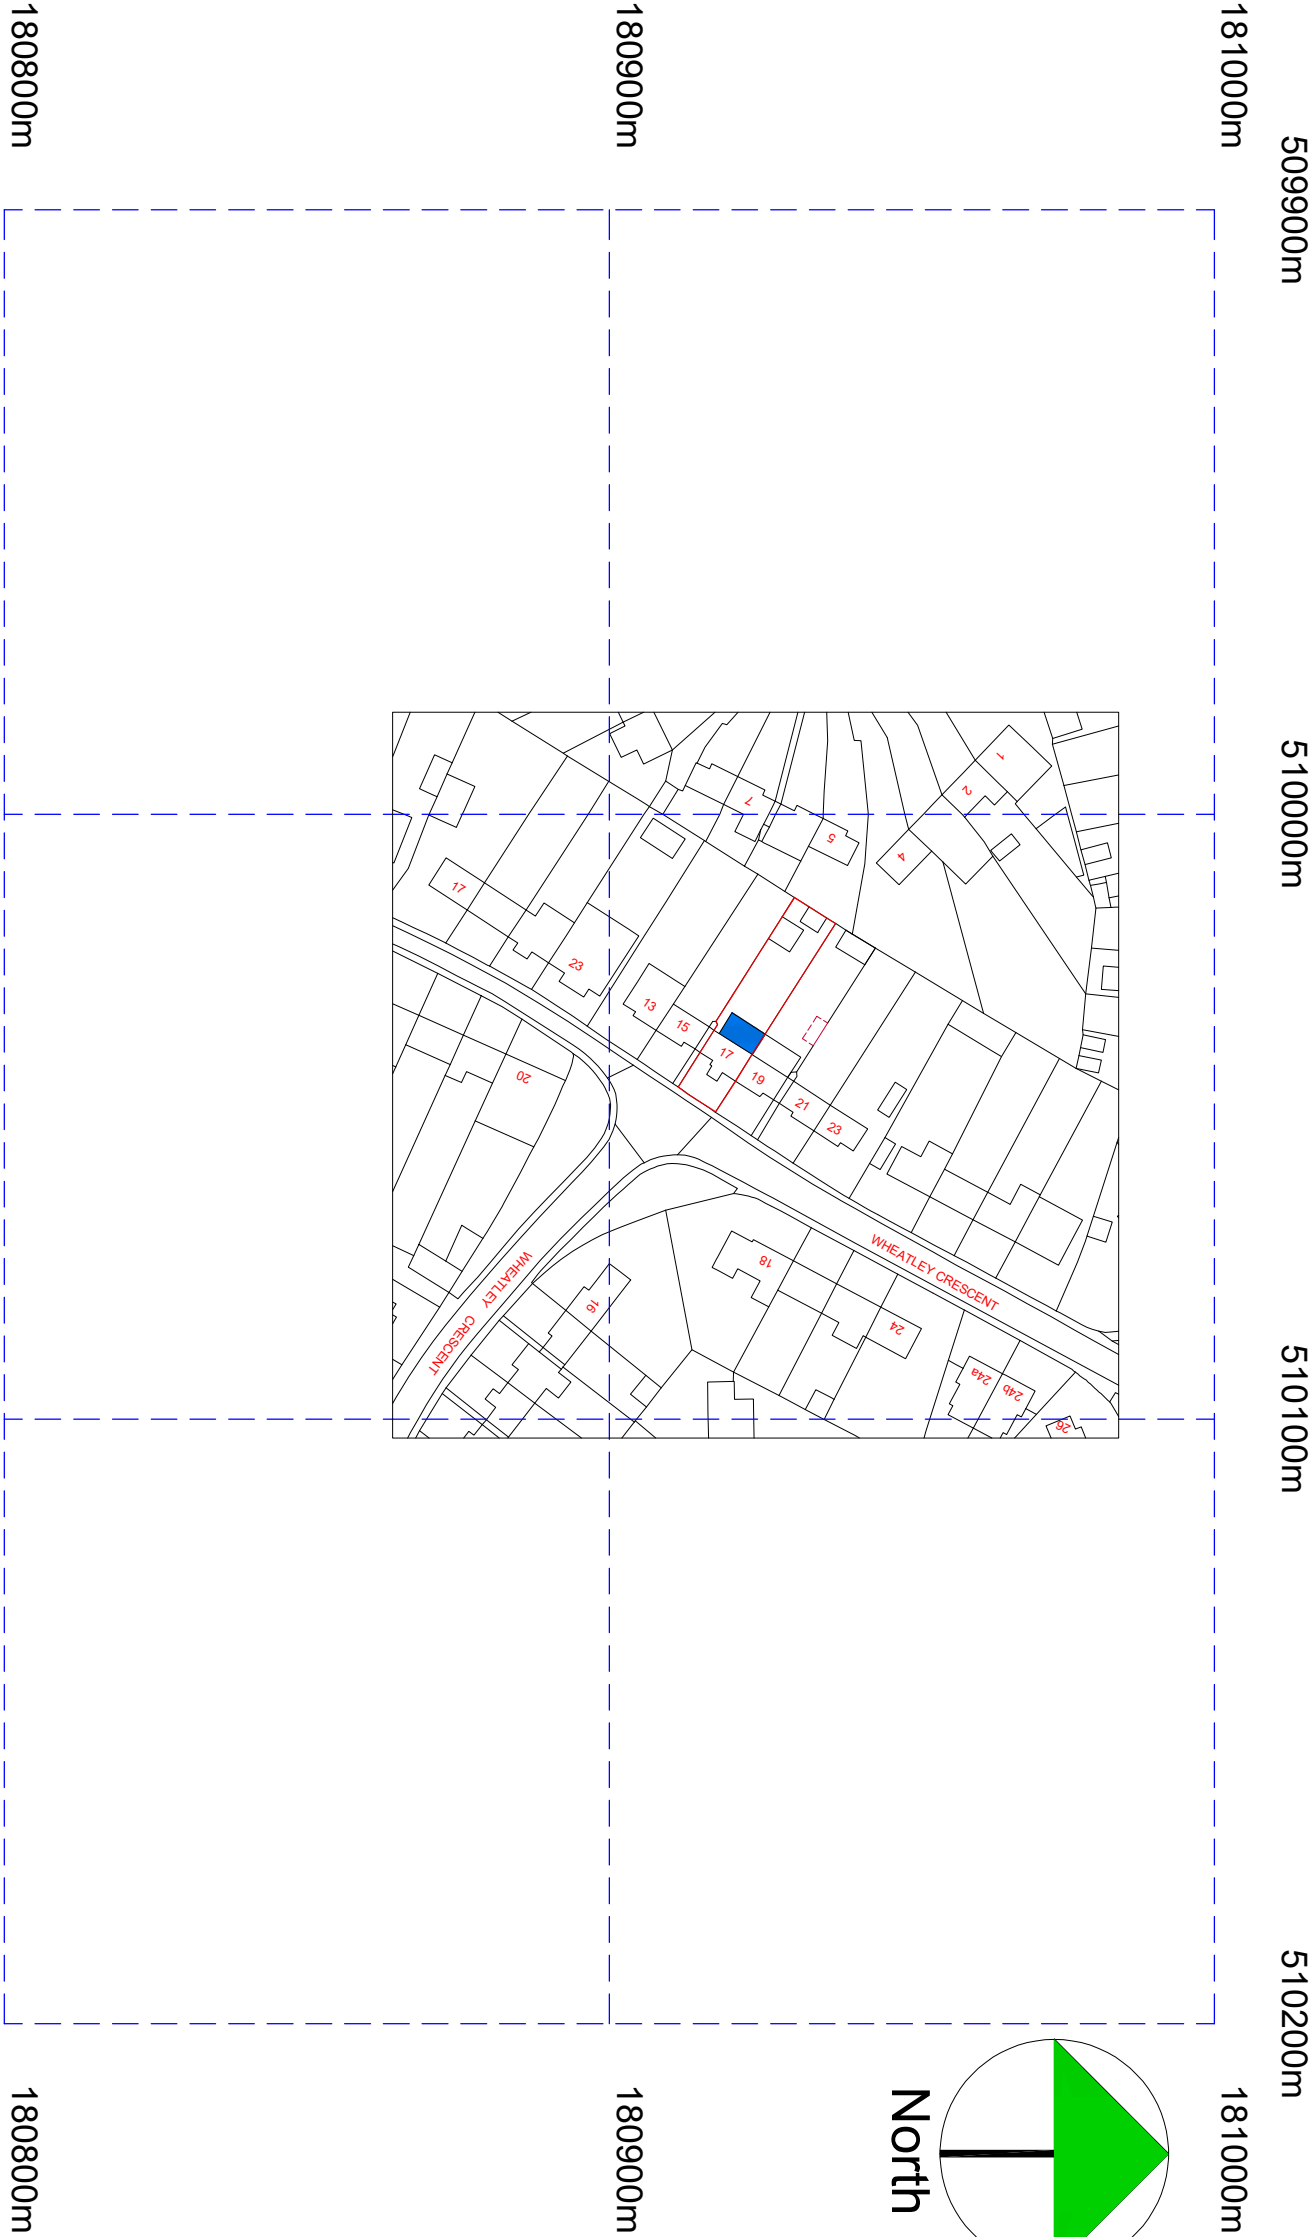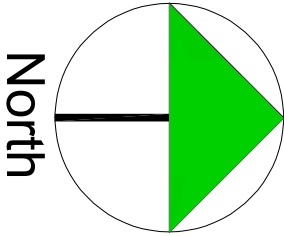

	A	Planning Issue	24.04.24	RS
REV	AMENDMENT		DATE	CHKD

CLIENT

Amandeep Singh Sidhu

PROJECT

17 Wheatley Crescent  
Hayes - Middlesex  
UB3 2JF

DRAWING TITLE

Proposed Location Plan  
Sheet 5

SCALE	DRAWN BY	CHECKED	DATE
1:625 @ A1	RS	RS	24.04.24
1:1250 @ A3			

DRAWING STATUS

Planning Issue

DRAWING NUMBER

2024 - 49 - 05

REVISION

A

©Crown Copyright and database rights 2023 OS Licence no. AC0000805567