



London's Leading Home Extension Company



Drawing title:

Block plans

Revision:

Scale as shown

Drawn by:

NP

Drawing No:

Date:

06/01/2025

Phase:

App

Job No:

LW202400106

Job address:

24 Sussex Road UB10 8PL

Client:

Sawas

Council:


Hillingdon

Job type:



#####

Consultant:


Andy Vernon

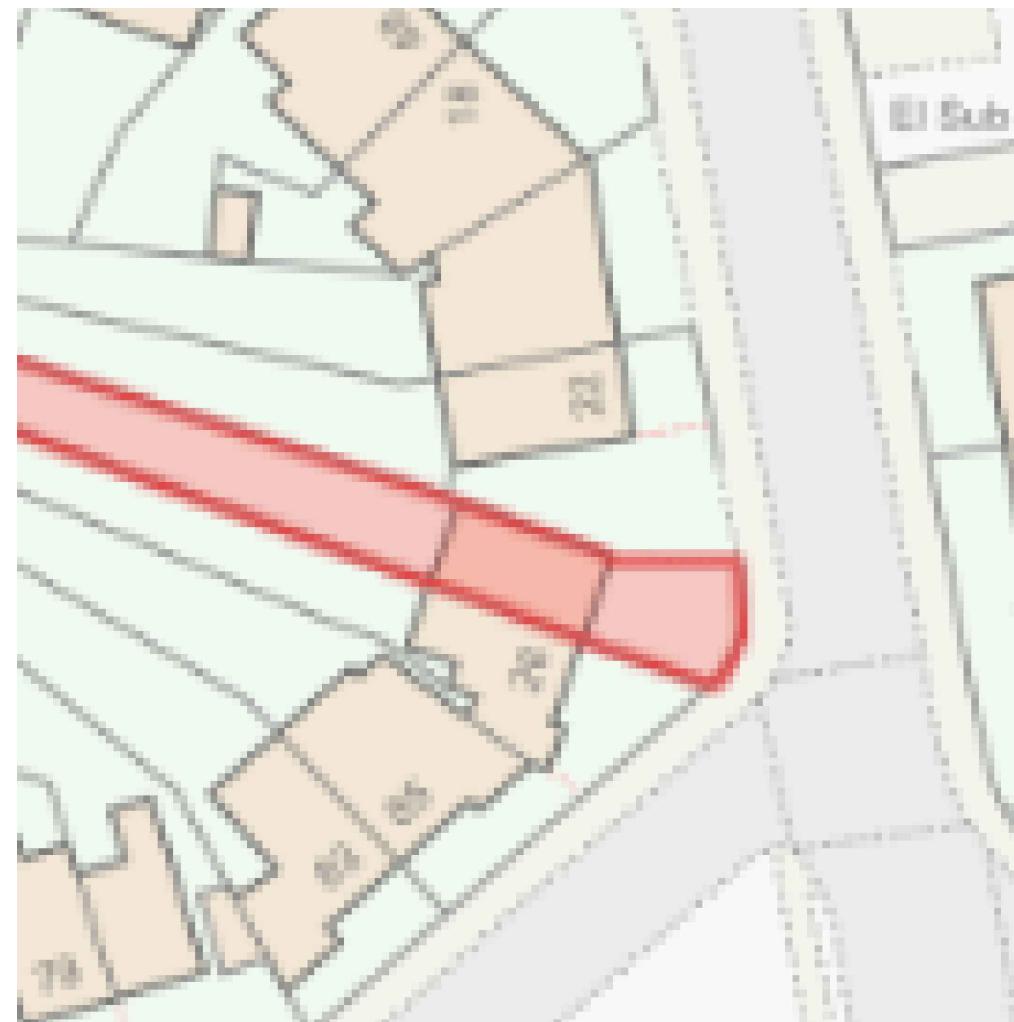

Existing block plan
1:500

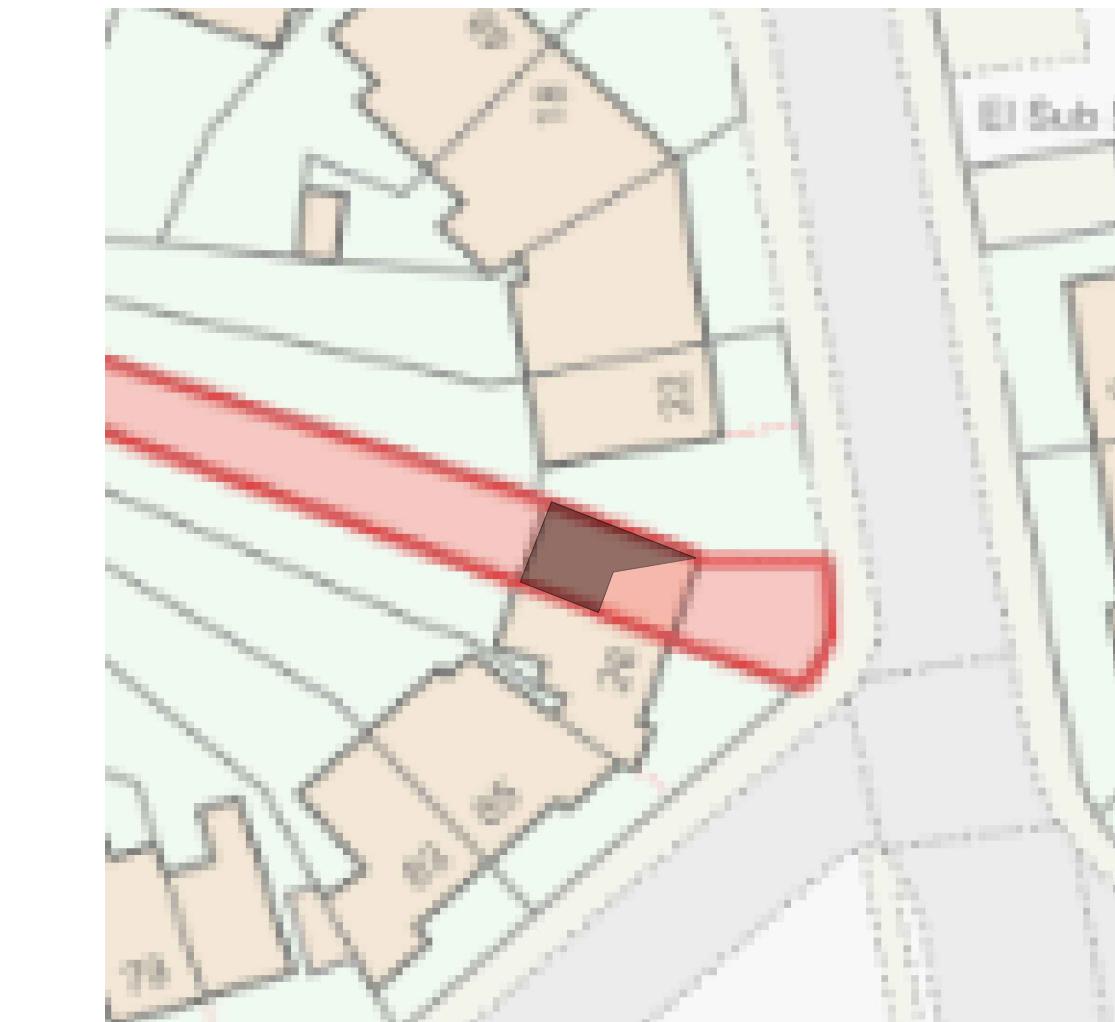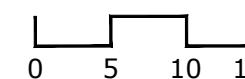

Proposed block plan
1:500

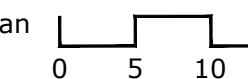

Proposed works

