

Drawing title:

Volumes

Revision:

Scale 1:100 @ A3

Drawn by:

NP

Drawing No:

01

Date:

06/01/2025

0 1 2 3m

Phase:

App

Job No:

LW202400106

Job address:

24 Sussex Road UB10 8PL

Client:

Sawas

Council:

Hillingdon

Job type:

Loft conversion

Consultant:

Andy Vernon



VOLUMES

HIP TO GABLE

$$3.21 \times 2.12 \times 6.42 / 6 = 7.28 \text{ m}^3$$

DORMER

$$3.17 \times 2.03 \times 5.38 / 2 = 17.31 \text{ m}^3$$

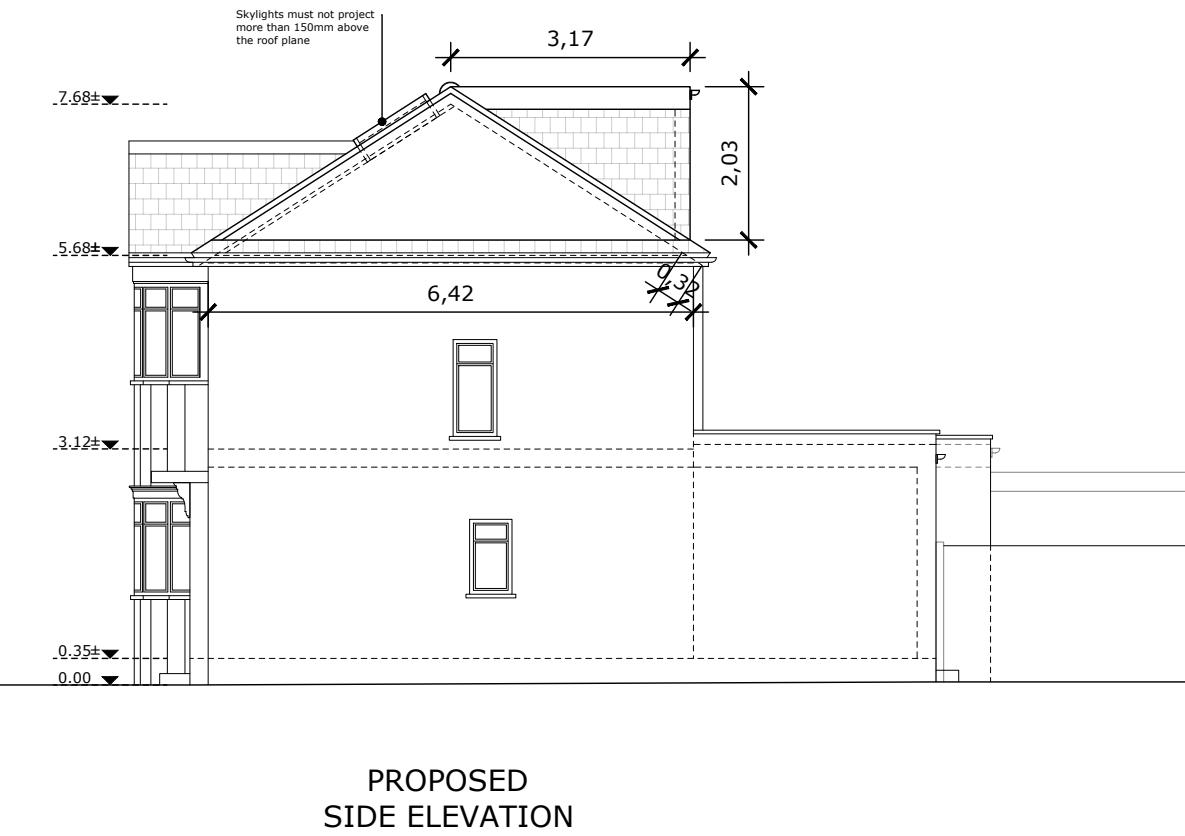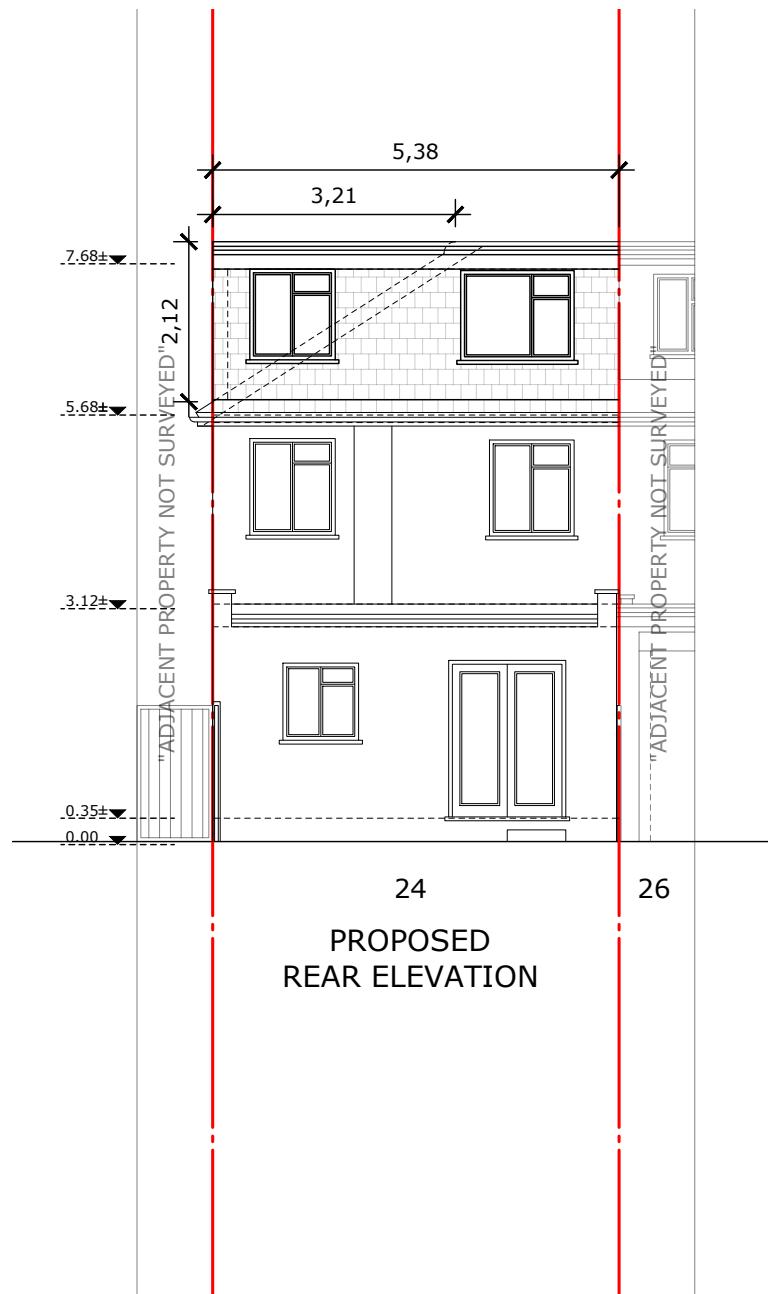TOTAL VOLUME 24.59 M³



London's Leading Home Extension Company

**MORE
SPACE**

CLICK HERE



Drawing title:
Ground and First Fl plans

Revision:

Scale 1:100 @ A3

Drawn by:
NP

Drawing No:
02

Date:
06/01/2025

0 1 2 3m

Phase:
App

Job No:
LW202400106


Job address:
24 Sussex Road UB10 8PL

Client:
Sawas

Council:
Hillingdon

Job type:
Loft conversion

Consultant:
Andy Vernon

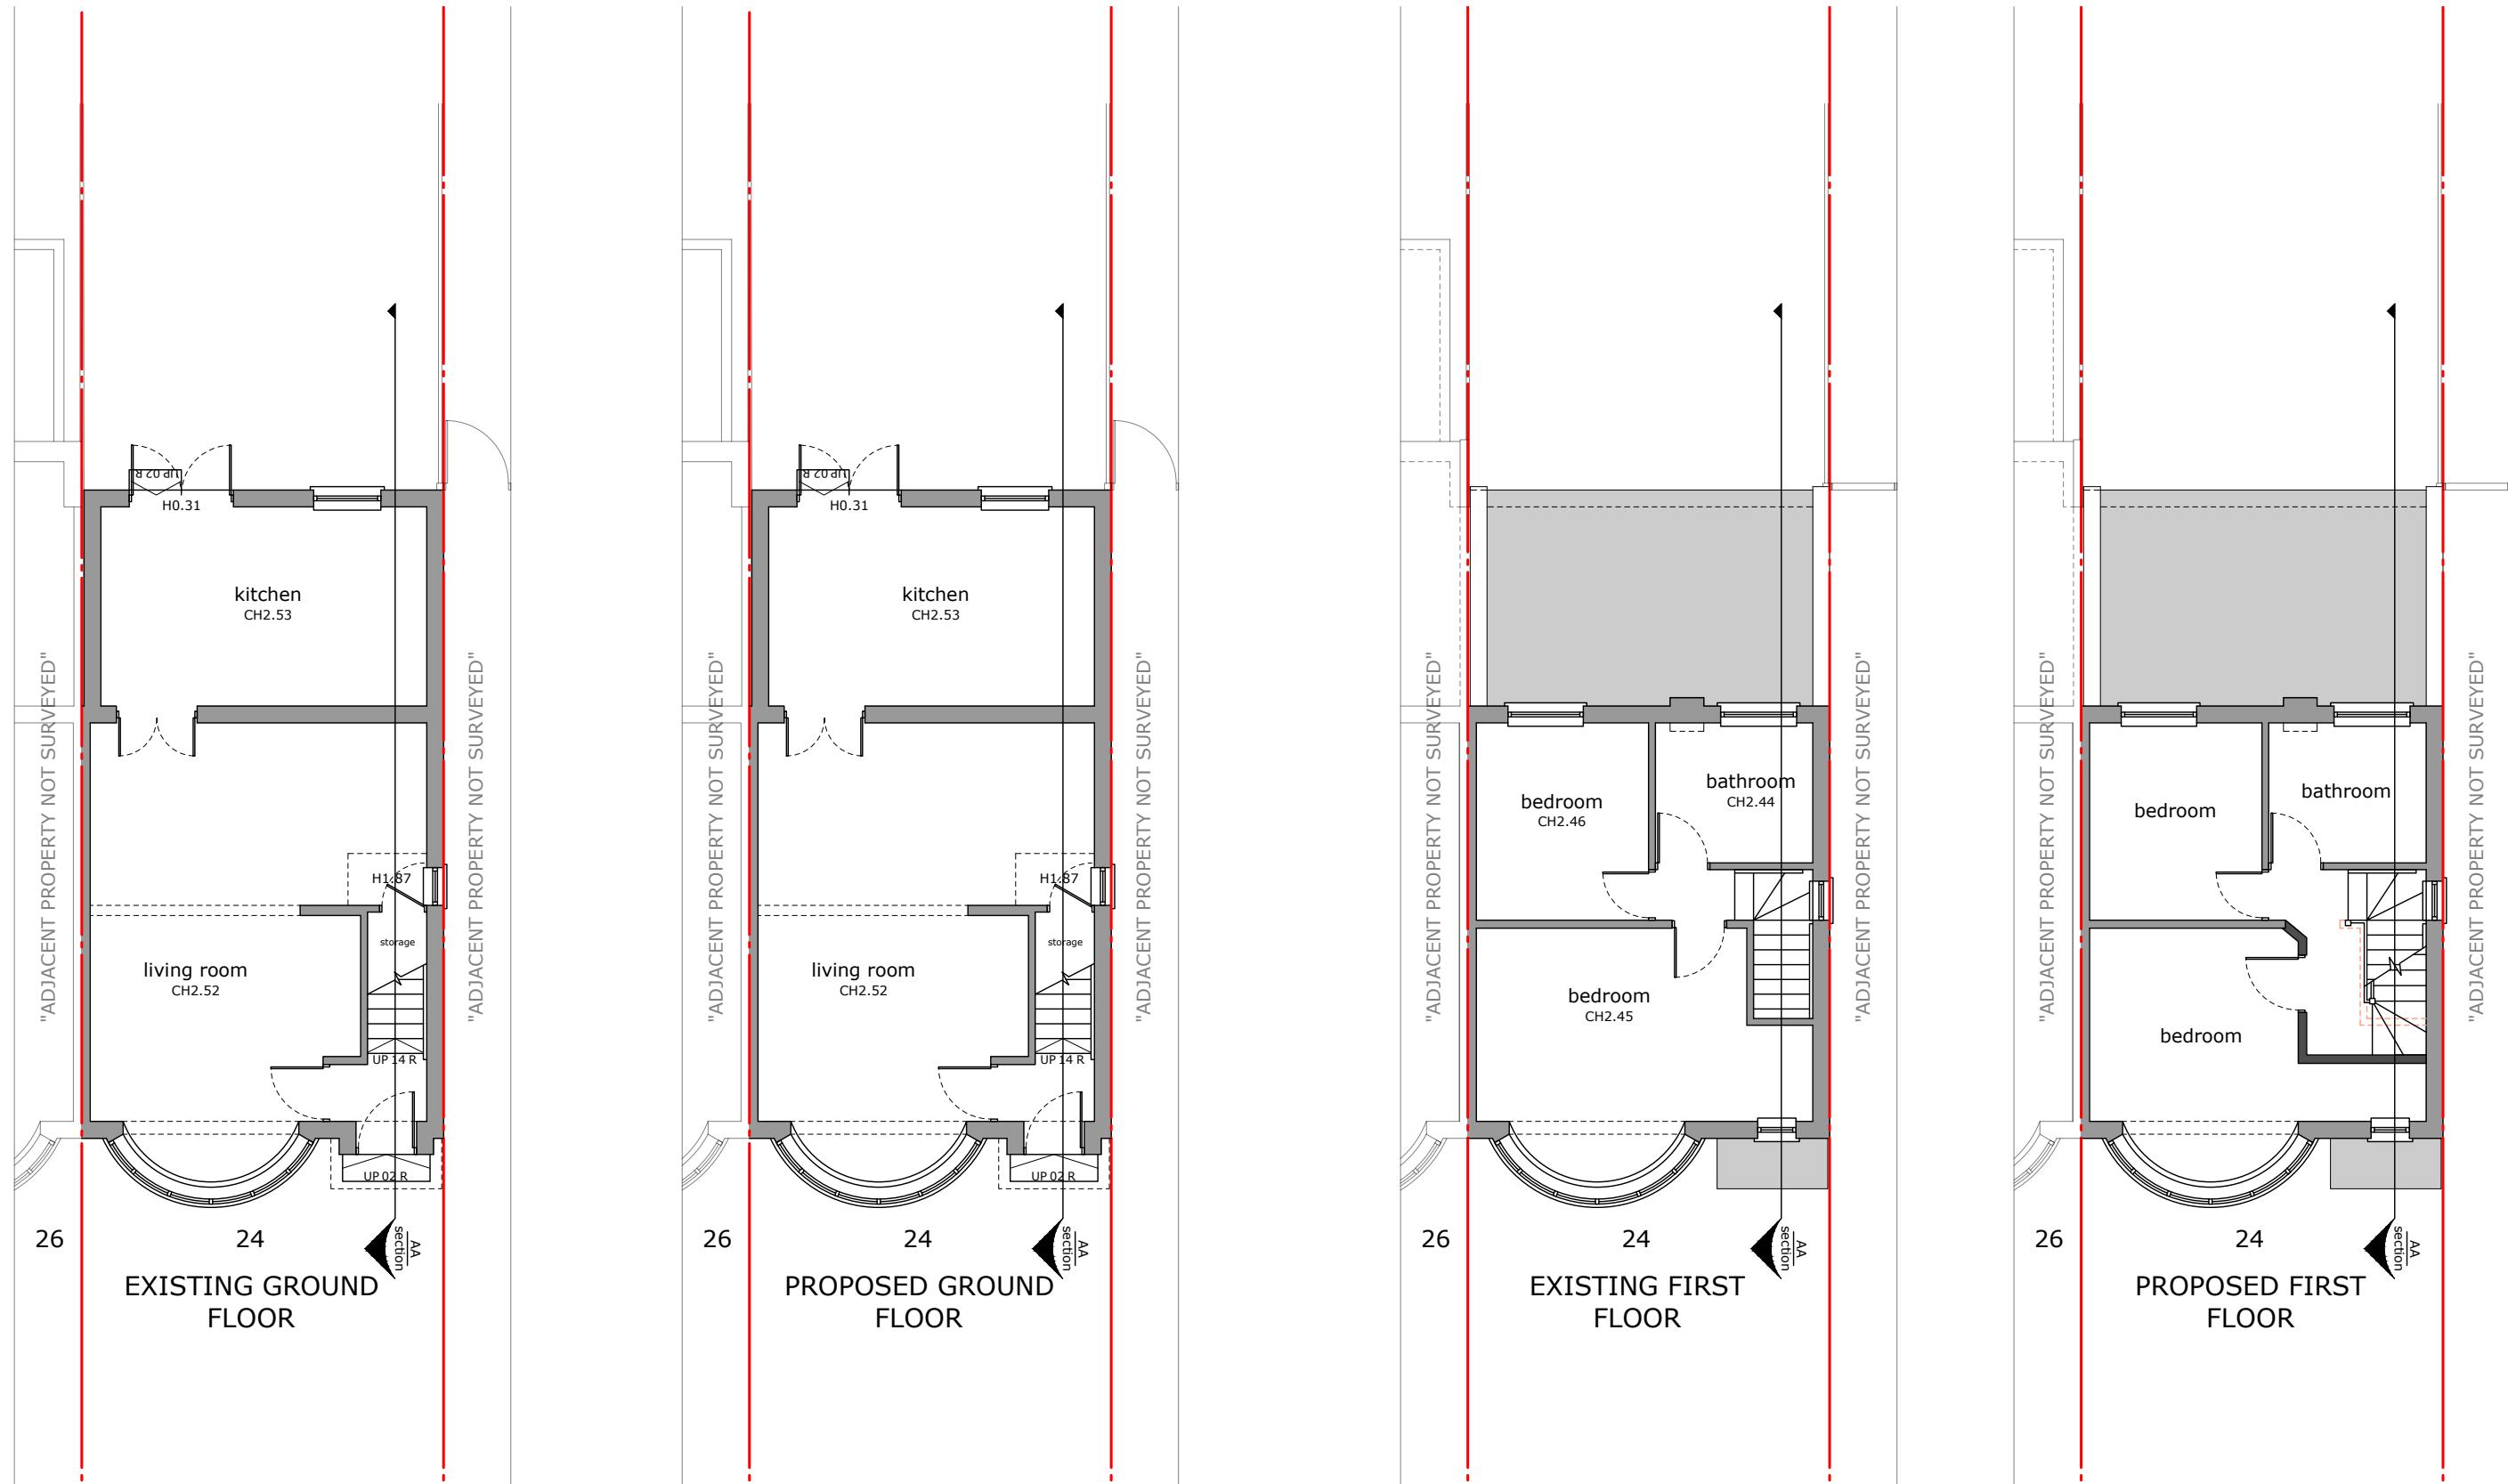



Drawing title:
Loft and Roof Fl plans

Revision:

Scale 1:100 @ A3

Drawn by:
NP

Drawing No:
03

Date:
06/01/2025

0 1 2 3m

Phase:
App

Job No:
LW202400106


Job address:
24 Sussex Road UB10 8PL

Client:
Sawas

Council:
Hillingdon

Job type:
Loft conversion

Consultant:
Andy Vernon

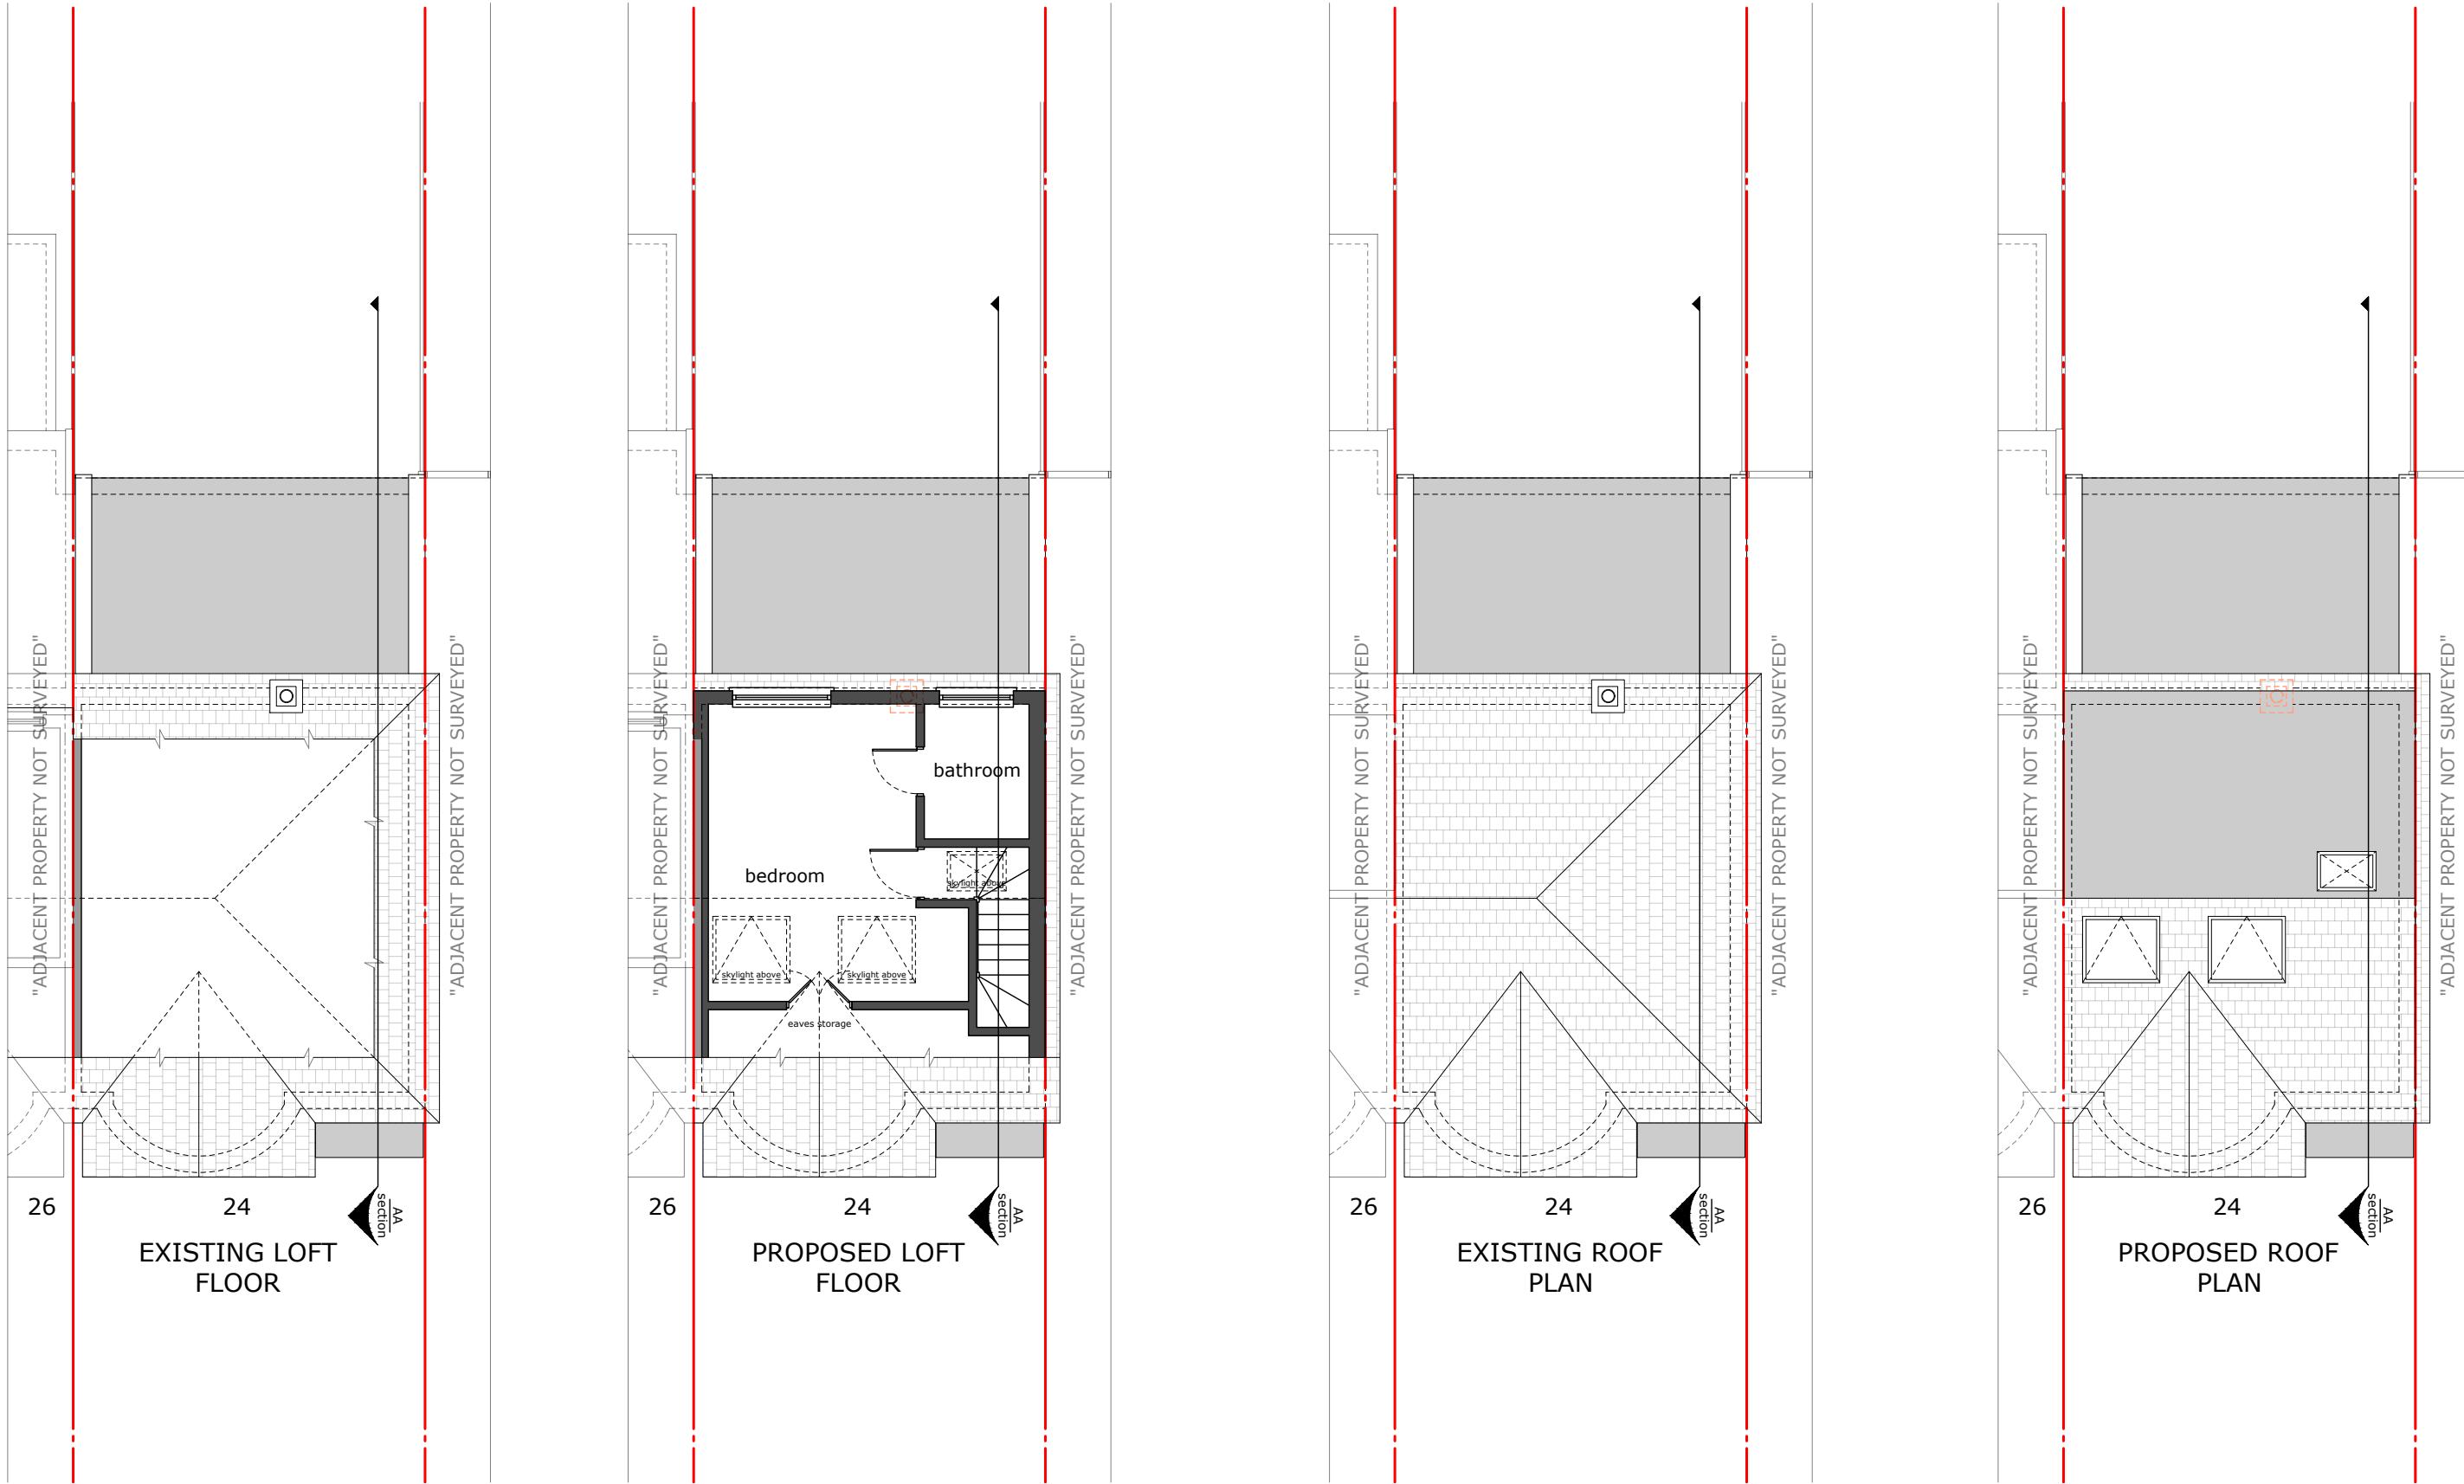



Drawing title:
Proposed First Fl

Revision:

Scale 1:50 @ A3

Drawn by:
NP

Drawing No:
04

Date:
06/01/2025

0 0.5 1 1.5m

Phase:
App

Job No:
LW202400106


Job address:
24 Sussex Road UB10 8PL


Client:
Sawas

Council:
Hillingdon

Job type:
Loft conversion

Consultant:
Andy Vernon

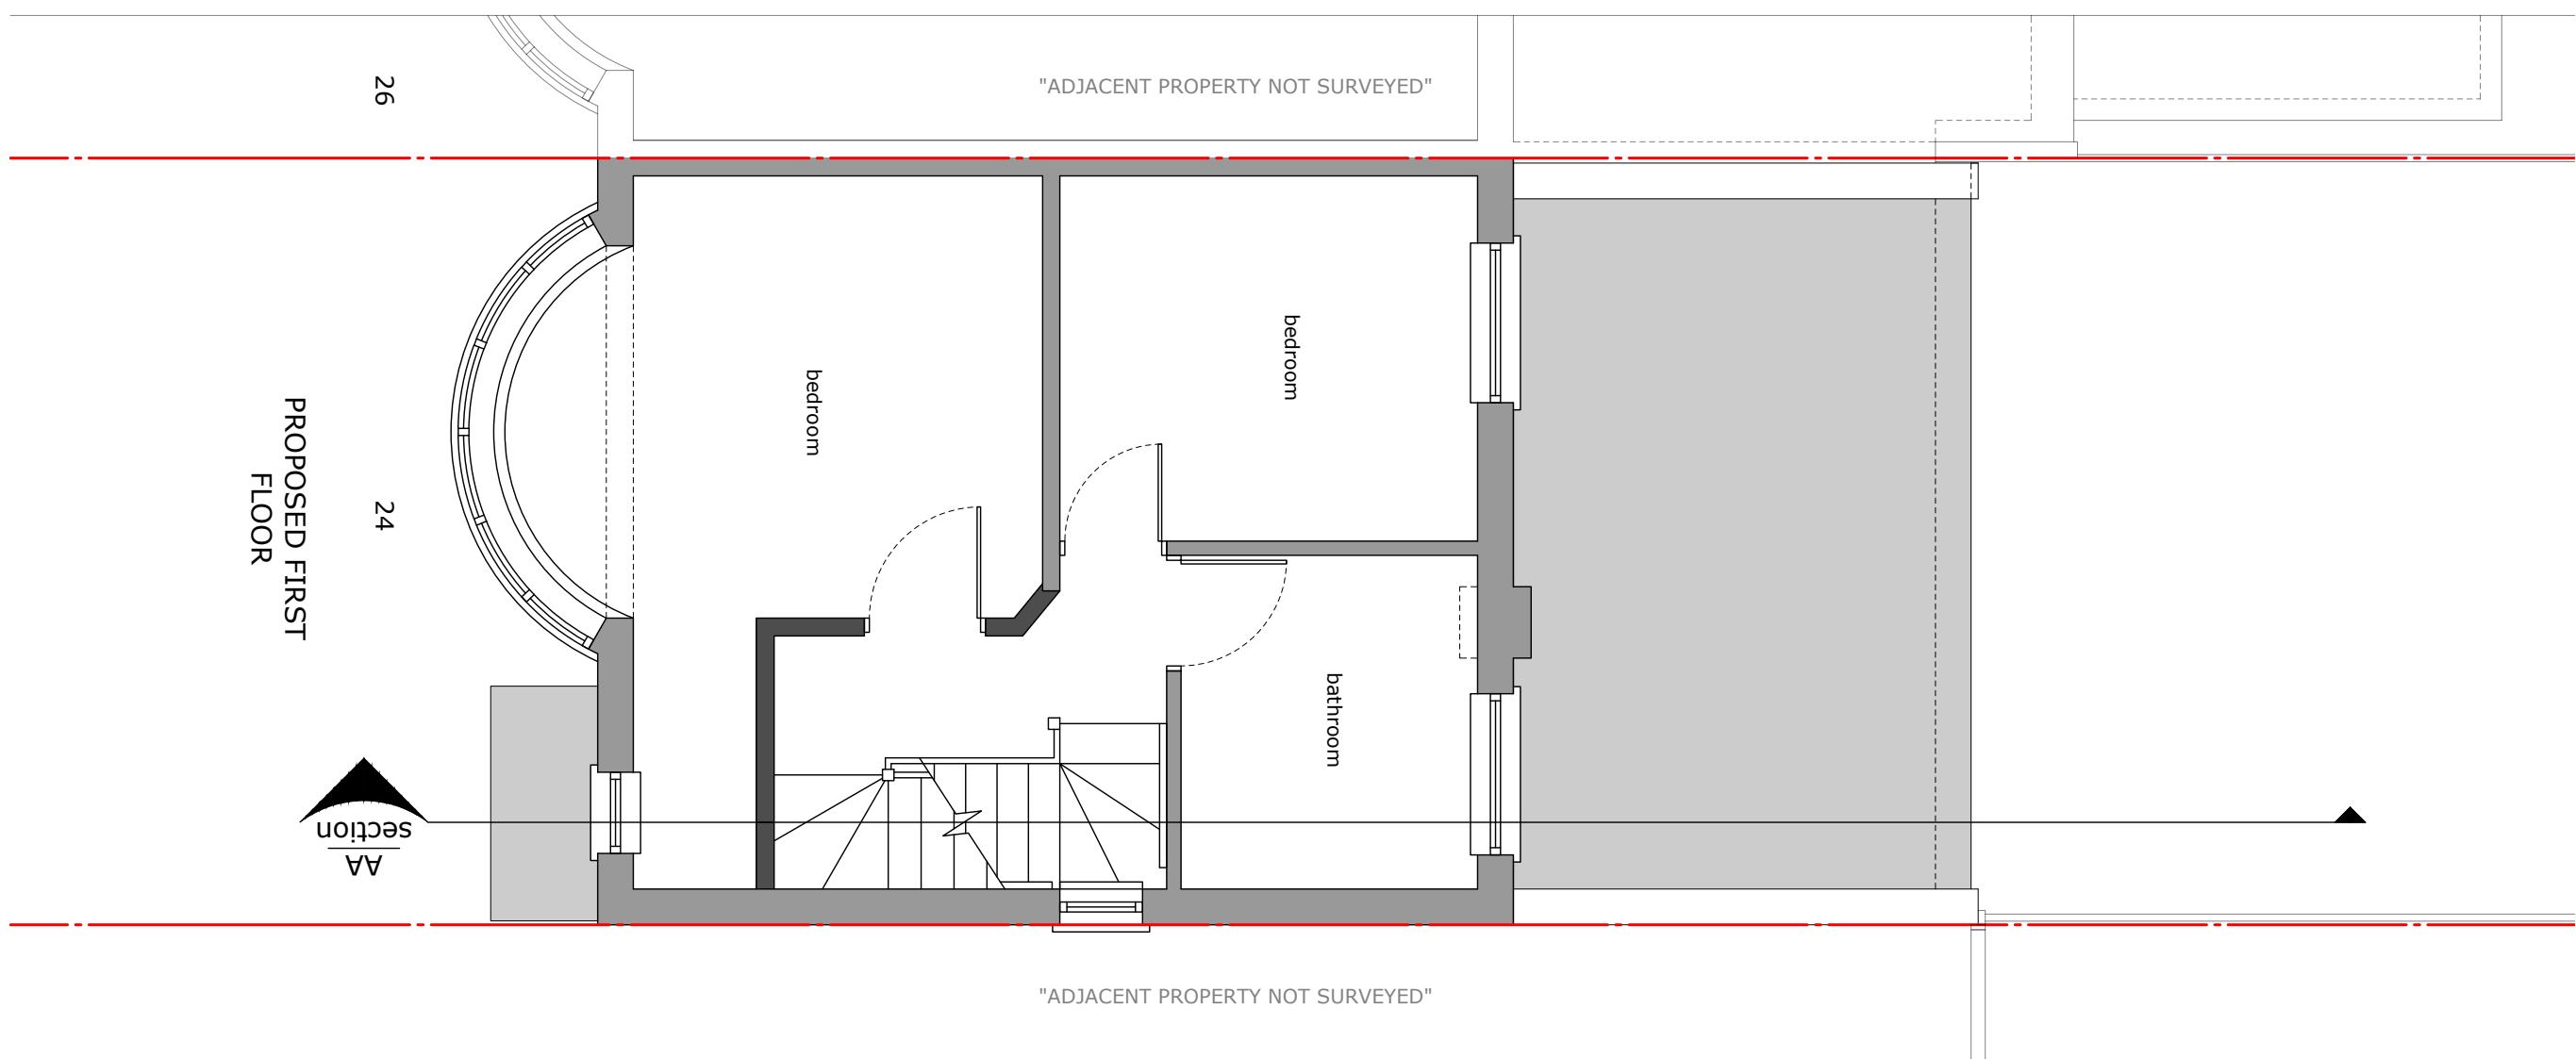

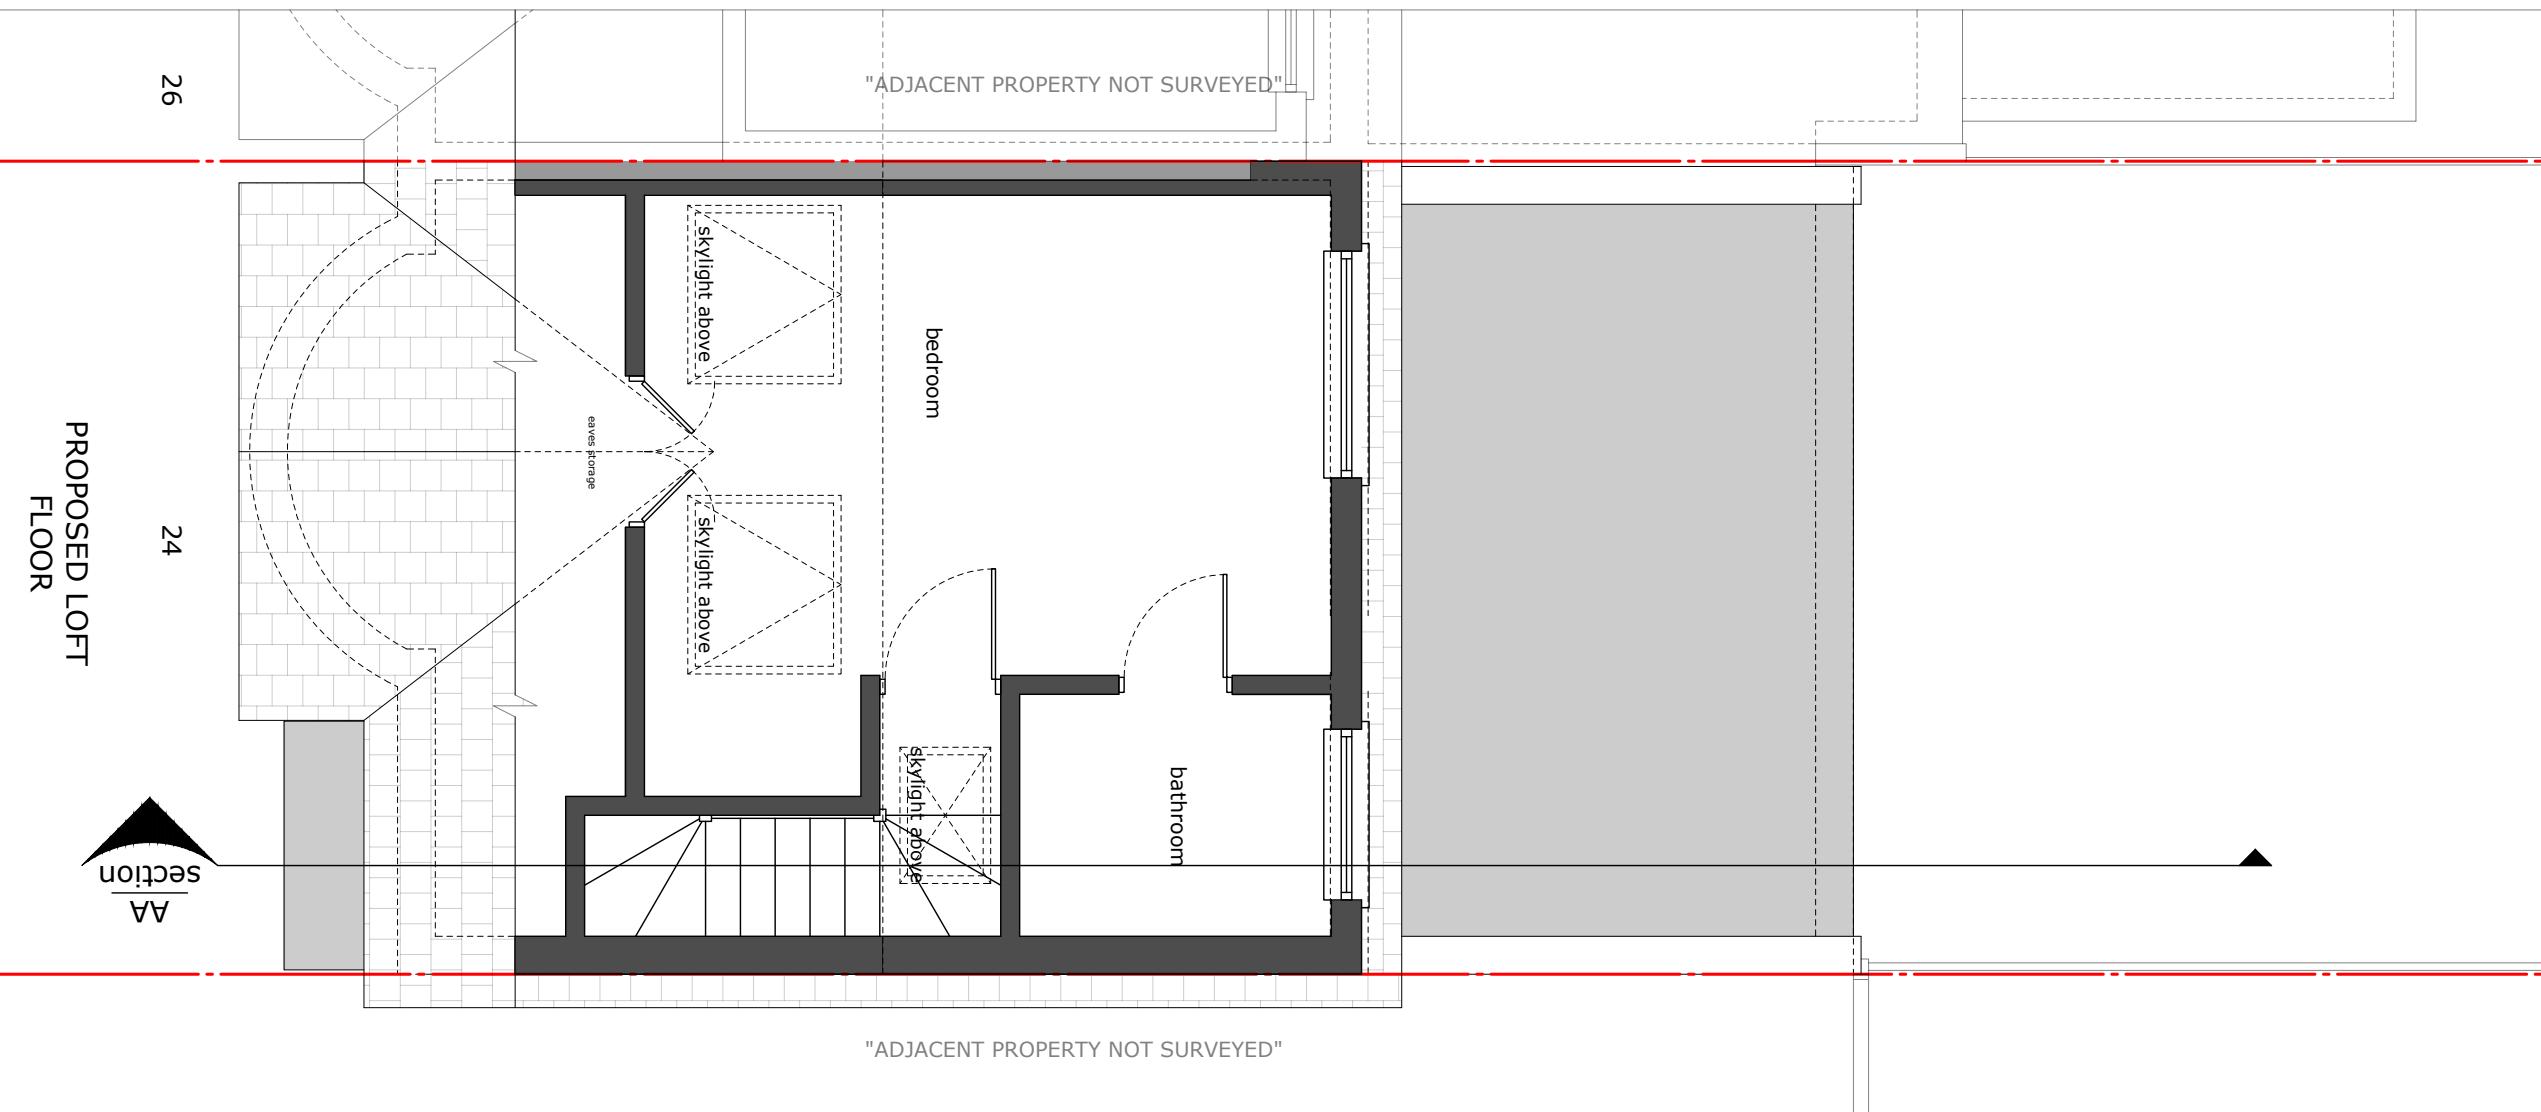



Drawing title:

Elevations

Revision:

Scale 1:100 @ A3

Drawn by:

NP

Drawing No:

06

Date:

06/01/2025

0 1 2 3m

Phase:

App

Job No:

LW202400106

Job address:

24 Sussex Road UB10 8PL

Client:

Sawas

Council:

Hillingdon


Job type:

Loft conversion


Consultant:

Andy Vernon



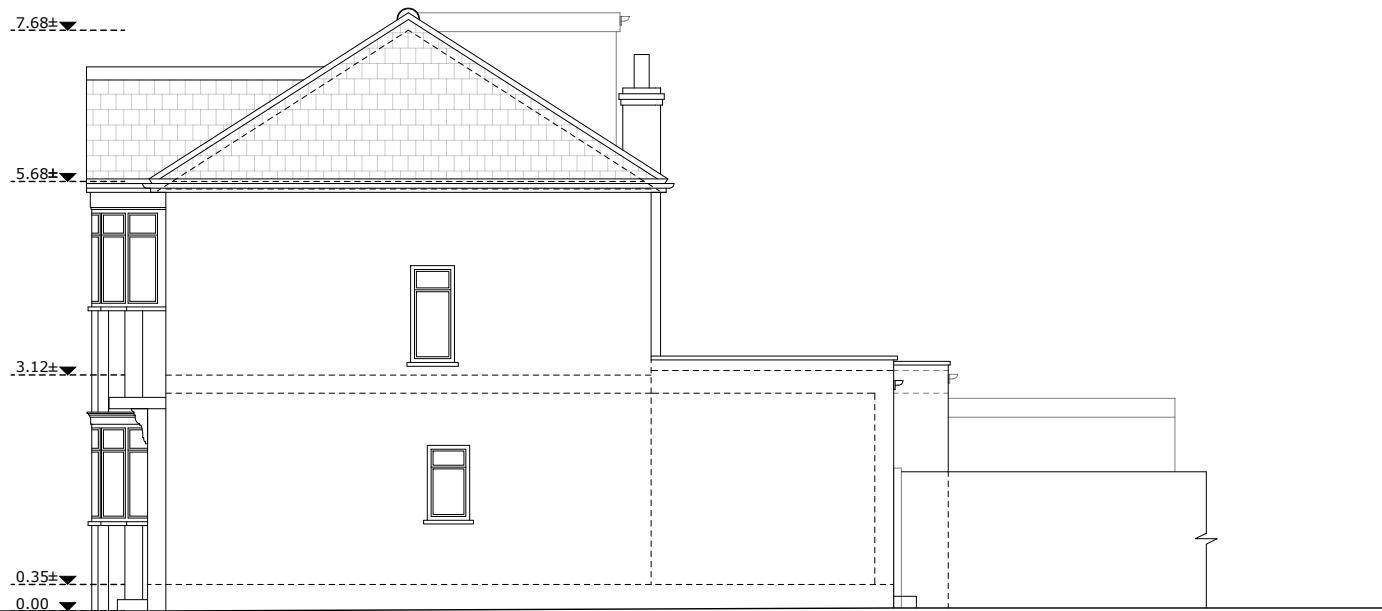

EXISTING
SIDE ELEVATION

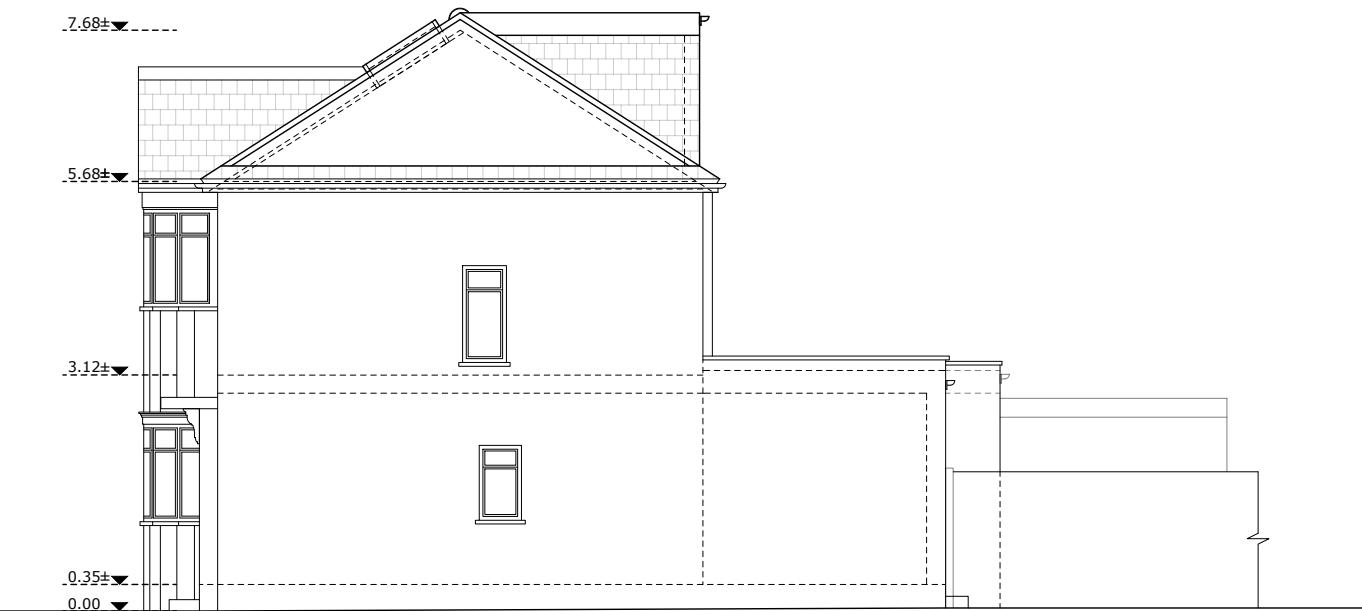

PROPOSED
SIDE ELEVATION

Drawing title:

Sections

Drawing No:

08

Revision:

Date:

06/01/2025

Scale 1:100 @ A3

0 1 2 3m

Drawn by:

NP

Phase:

App

Job No:

LW202400106

Council:

Hillingdon

Job address:

24 Sussex Road UB10 8PL

Job type:


Loft conversion

Client:


Sawas

Consultant:

Andy Vernon

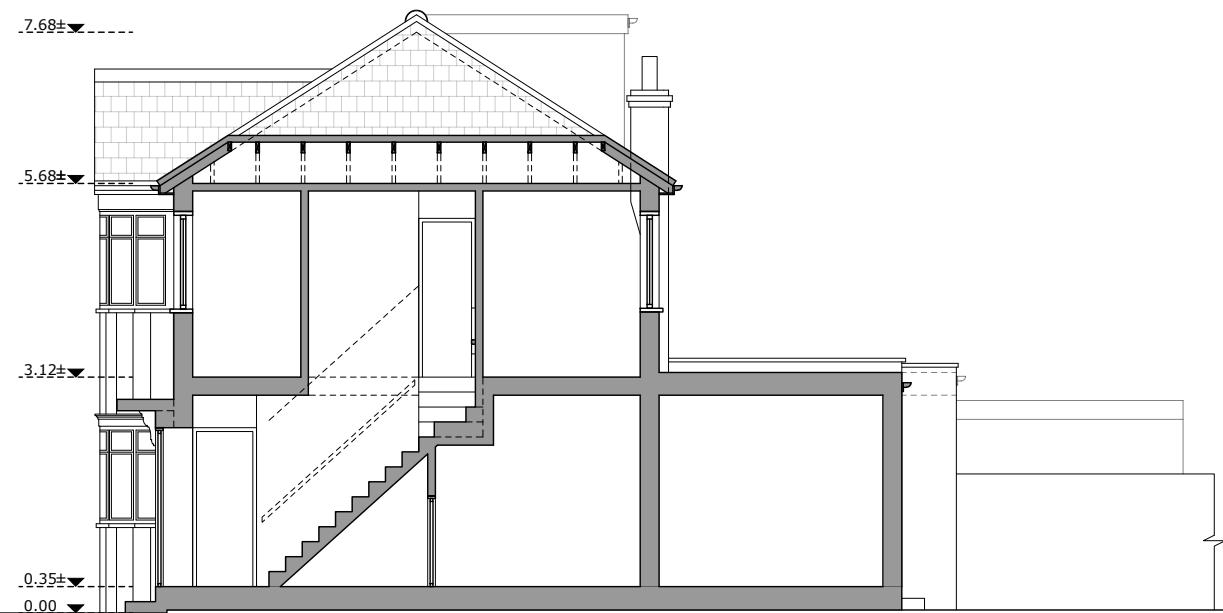

EXISTING
SECTION A-A

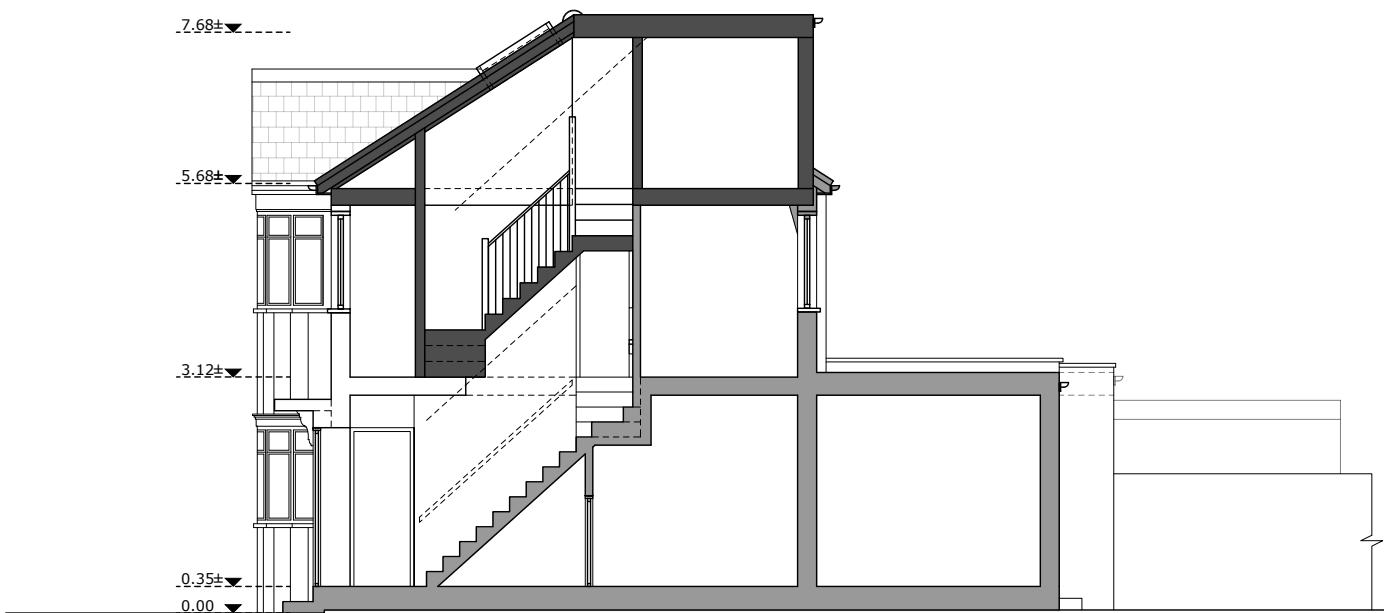

PROPOSED
SECTION A-A