



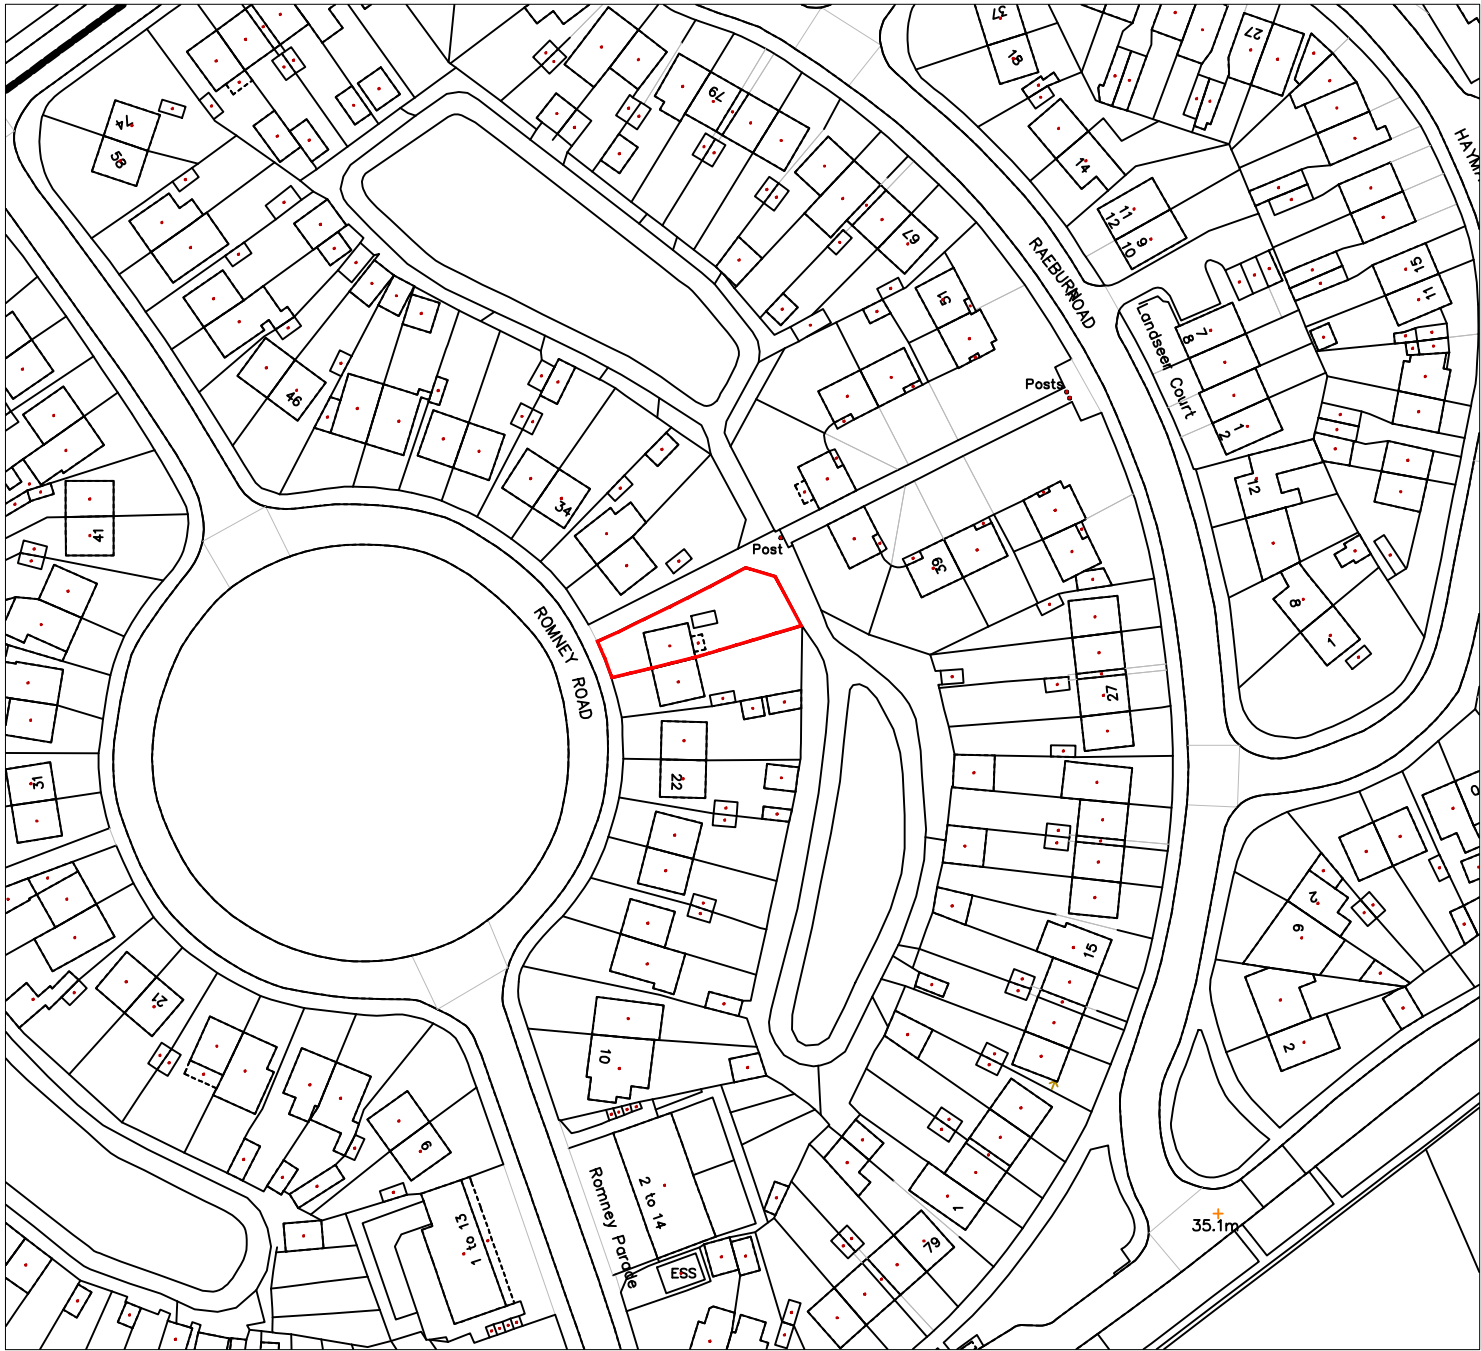

SITE AREA = 305.6m², 0.03056ha
LAND REGISTRY TITLE : AGL69862

LOCATION PLAN

SCALE 1:1250

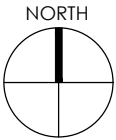

Notes:

SITE: Garden Studio at 28 Romney Road, Hayes. UB4 8PU	P/001		A001	30.01.25	Mrs Margaret Murray 28 Romney Road Uxbridge Middlesex. UB4 8PU
	DRAWING NO.		PROJECT NO.	DATE.	
TITLE: Location Plan	1:1250@A3	mm	fg	.	
	SCALE AT A3.	DRAWN.	CHECKED.	REVISION.	