


VIEW FORM BACK GARDEN LOOKING TOWARD THE HOUSE

EXISTING / BLOCK PLAN  
SCALE 1:200

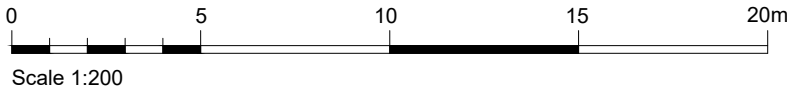

Notes:	SITE: Garden Studio at 28 Romney Road, Hayes. UB4 8PU		P/002 DRAWING NO.		A001 PROJECT NO.	30.01.25 DATE.	Mrs Margaret Murray 28 Romney Road Uxbridge Middlesex. UB4 8PU
	TITLE: Existing Site Layout / Block Plan		1:200@A3 SCALE AT A3.	mm DRAWN.	fg CHECKED.	. REVISION.	