




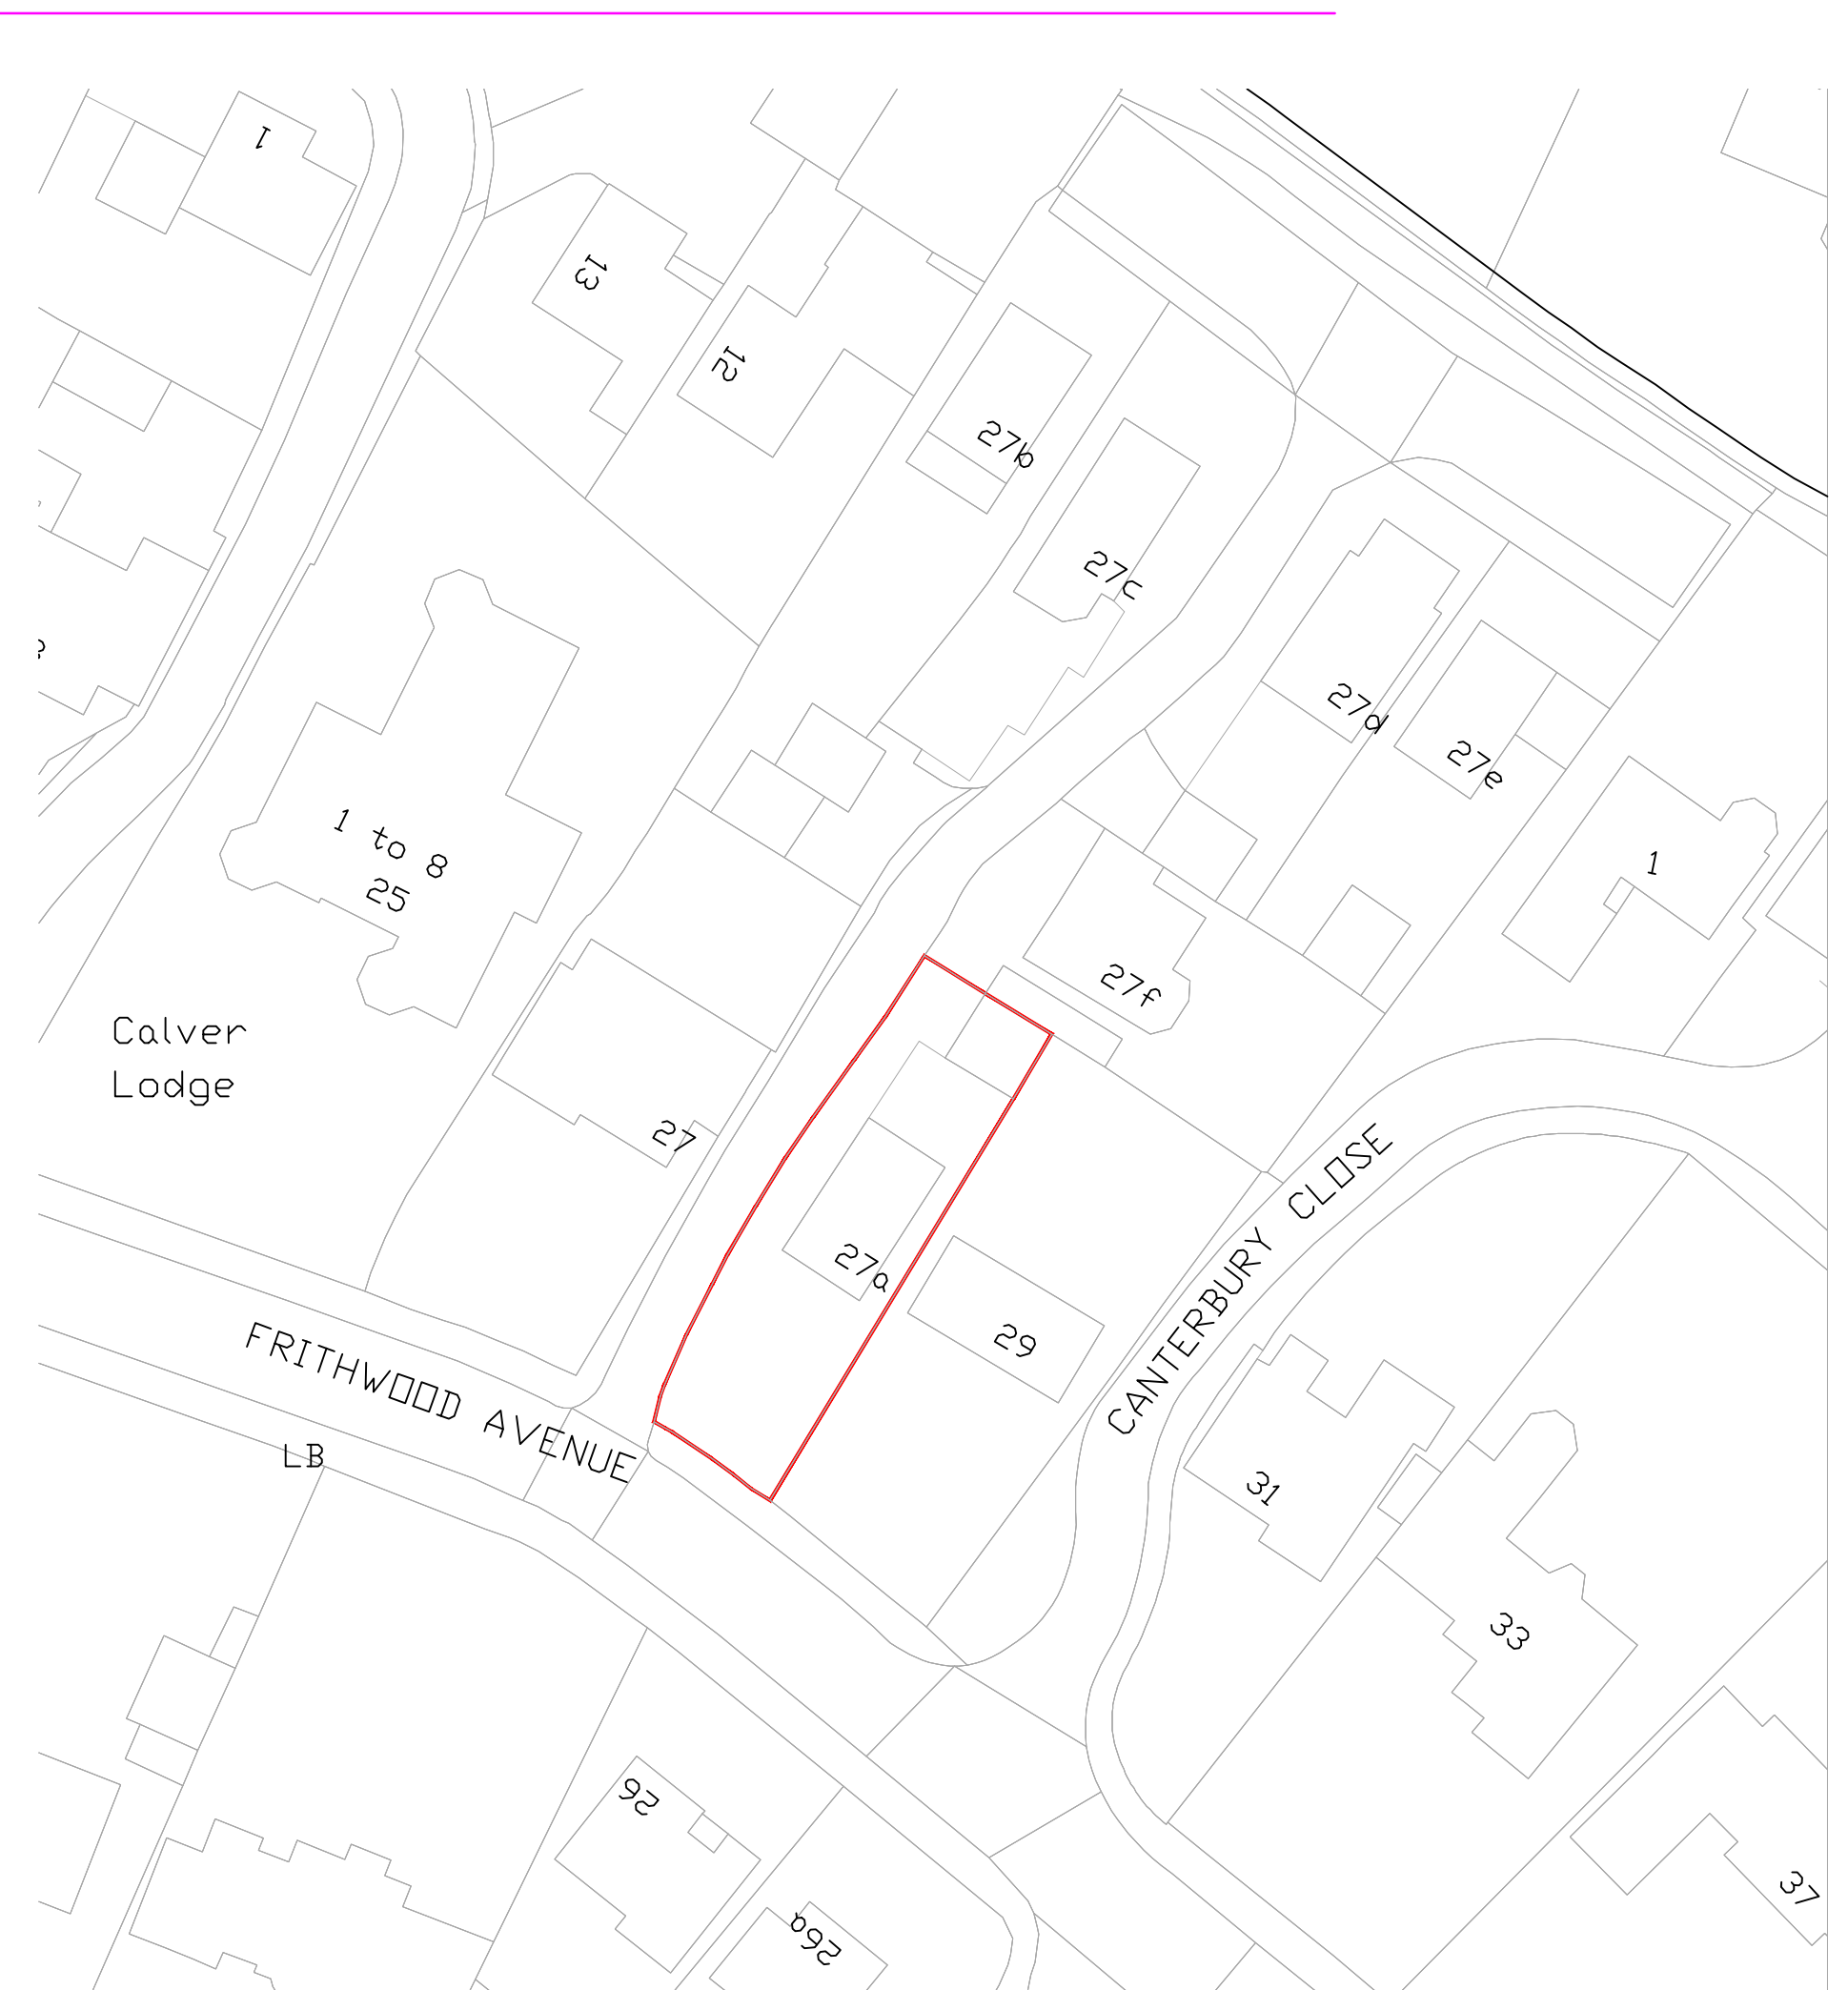

LOCATION PLAN
SCALE 1:500

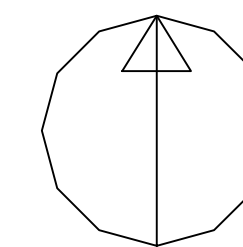

REVISIONS:

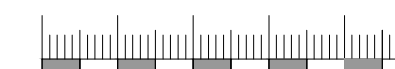

ARCHITECTS AND CHARTERED SURVEYORS

PROJECT:
27A FRITHWOOD AVENUE
NORTHWOOD
HA6 3LY

TITLE:
EXISTING AND PROPOSED SITE
PLANS AND LOCATION PLAN **FOR**
CLIENT DISCUSSION ONLY

SCALE: 1:100 & 1:500 @A1

DATE: 02.09.22

3434 PL6E SPB