


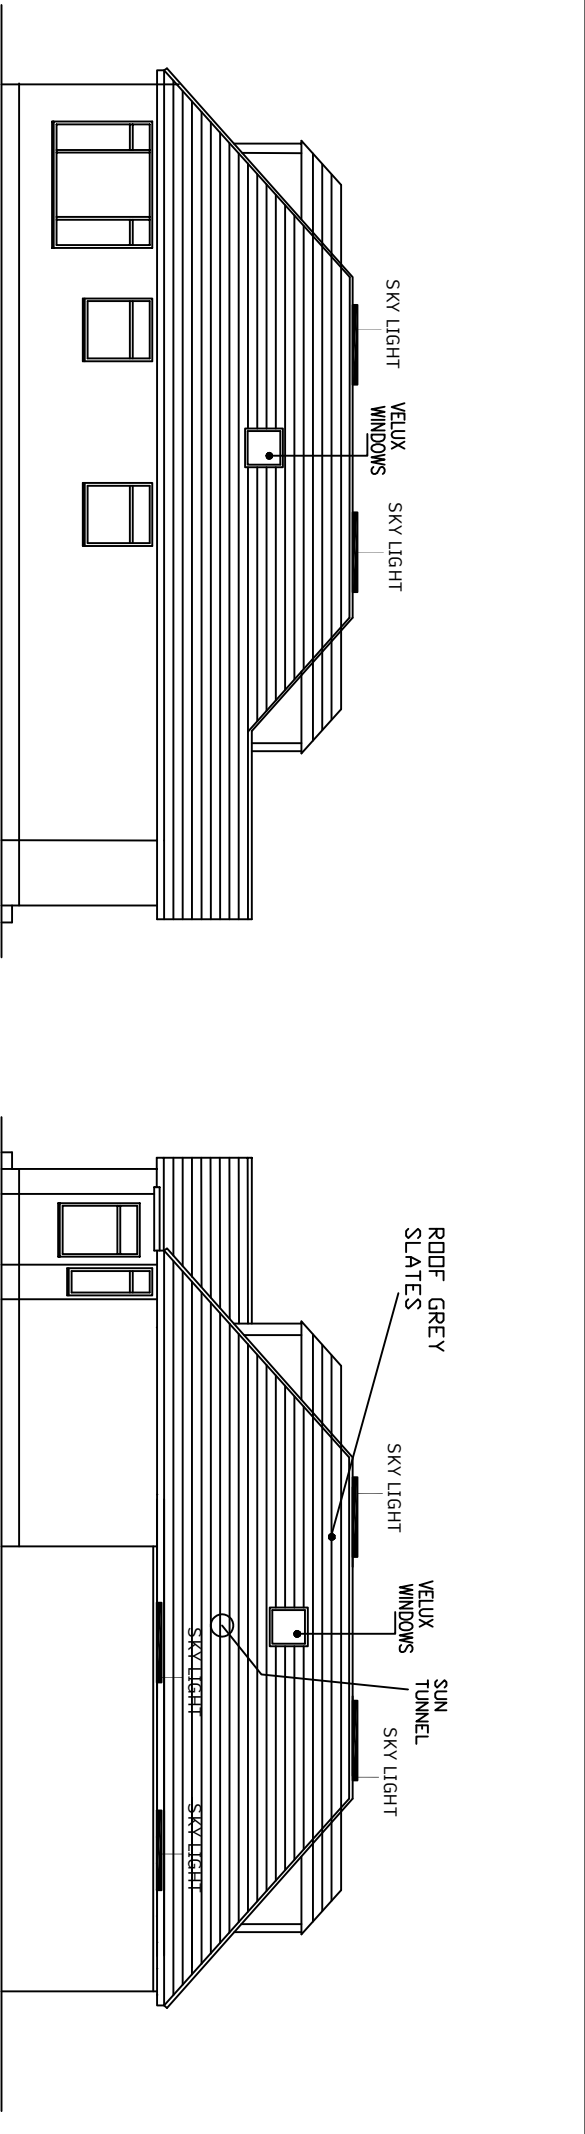

SIDE ELEVATION


PROPOSED

SIDE ELEVATION

SIDE ELEVATION

EXISTING

SIDE ELEVATION

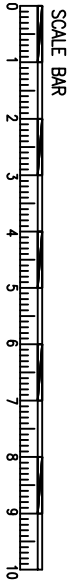

Project		Drawing	
PROPOSED PART REAR EXTENSION, CREATING PITCHED ROOF WITH A FLAT TOP, CREATE A HABITABLE LOFT SPACE, 10 FRAYS AVENUE, WEST DRAYTON, UB7 7LH		Side Elevations	
Scale	Date	Drawing No.	
1/100@A3	January 2025	002 / Rev D	
Drawn			