



SIDE ELEVATION

PROPOSED

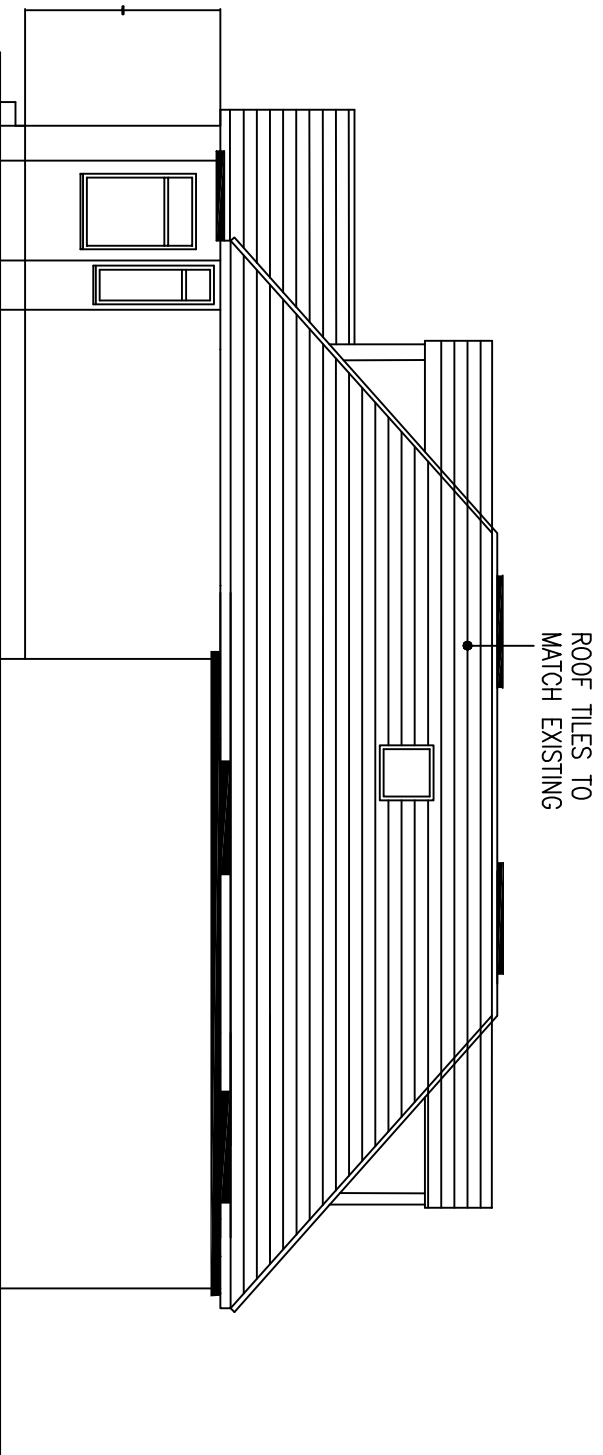


SIDE ELEVATION

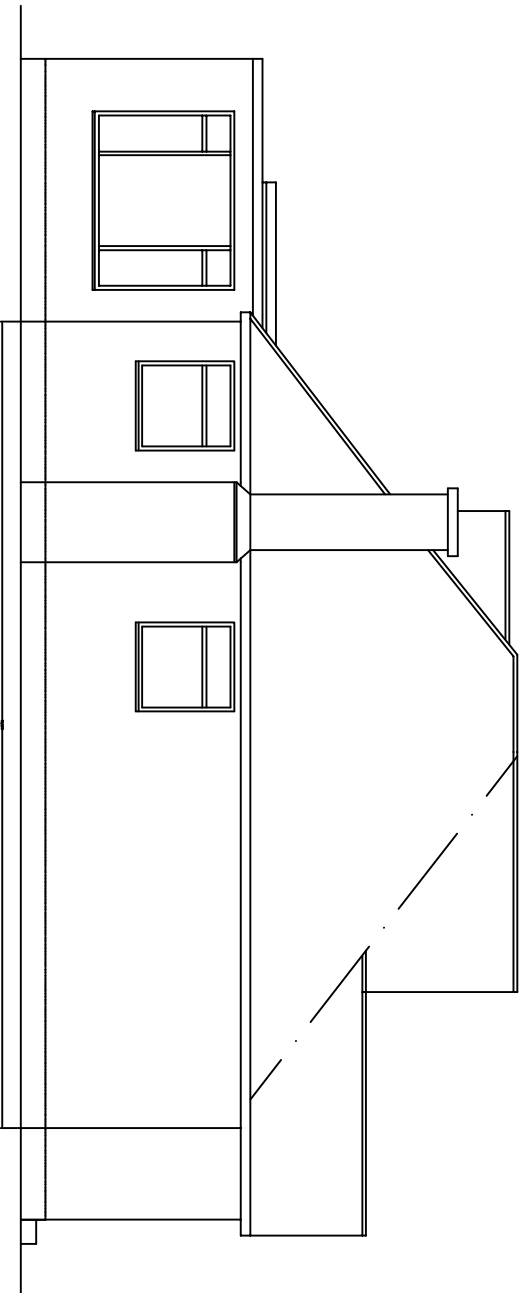


SIDE ELEVATION

EXISTING

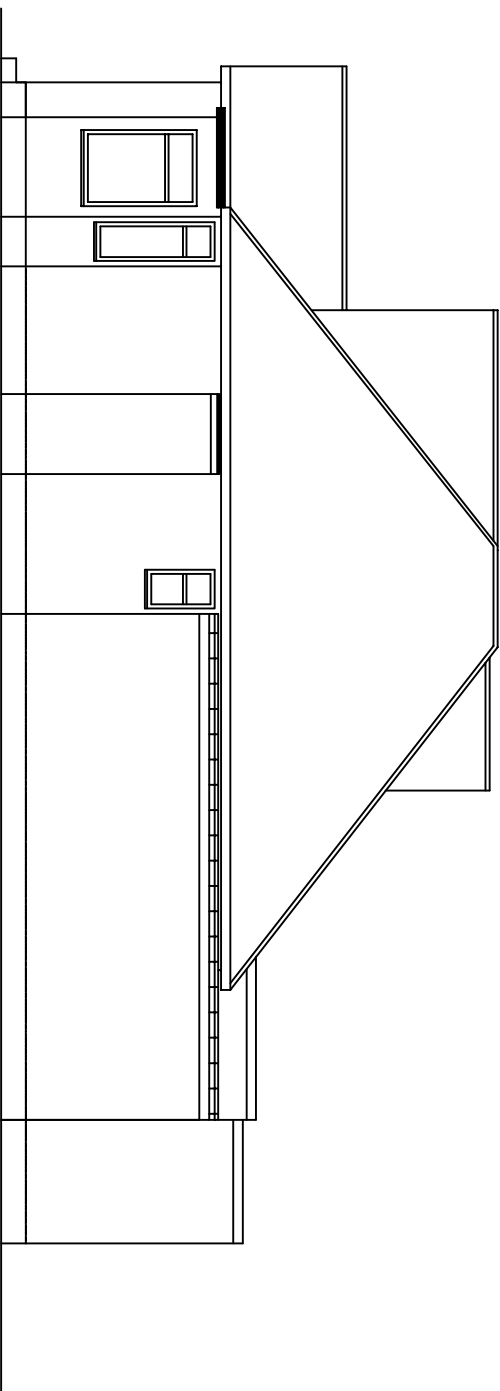

SIDE ELEVATION

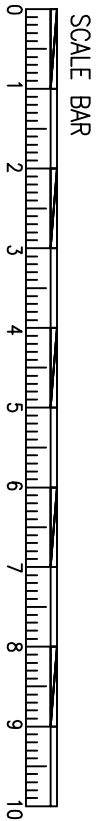

Project		Drawing	
PROPOSED PART REAR EXTENSION, CREATING PITCHED ROOF WITH A FLAT TOP, CREATE A HABITABLE LOFT SPACE, 10 FRAYS AVENUE, WEST DRAYTON, UB7 7LH		ELEVATIONS	
Scale	Date	Drawing No.	
1/100@A3	APRIL 2021 Drawn	N/619/03	