


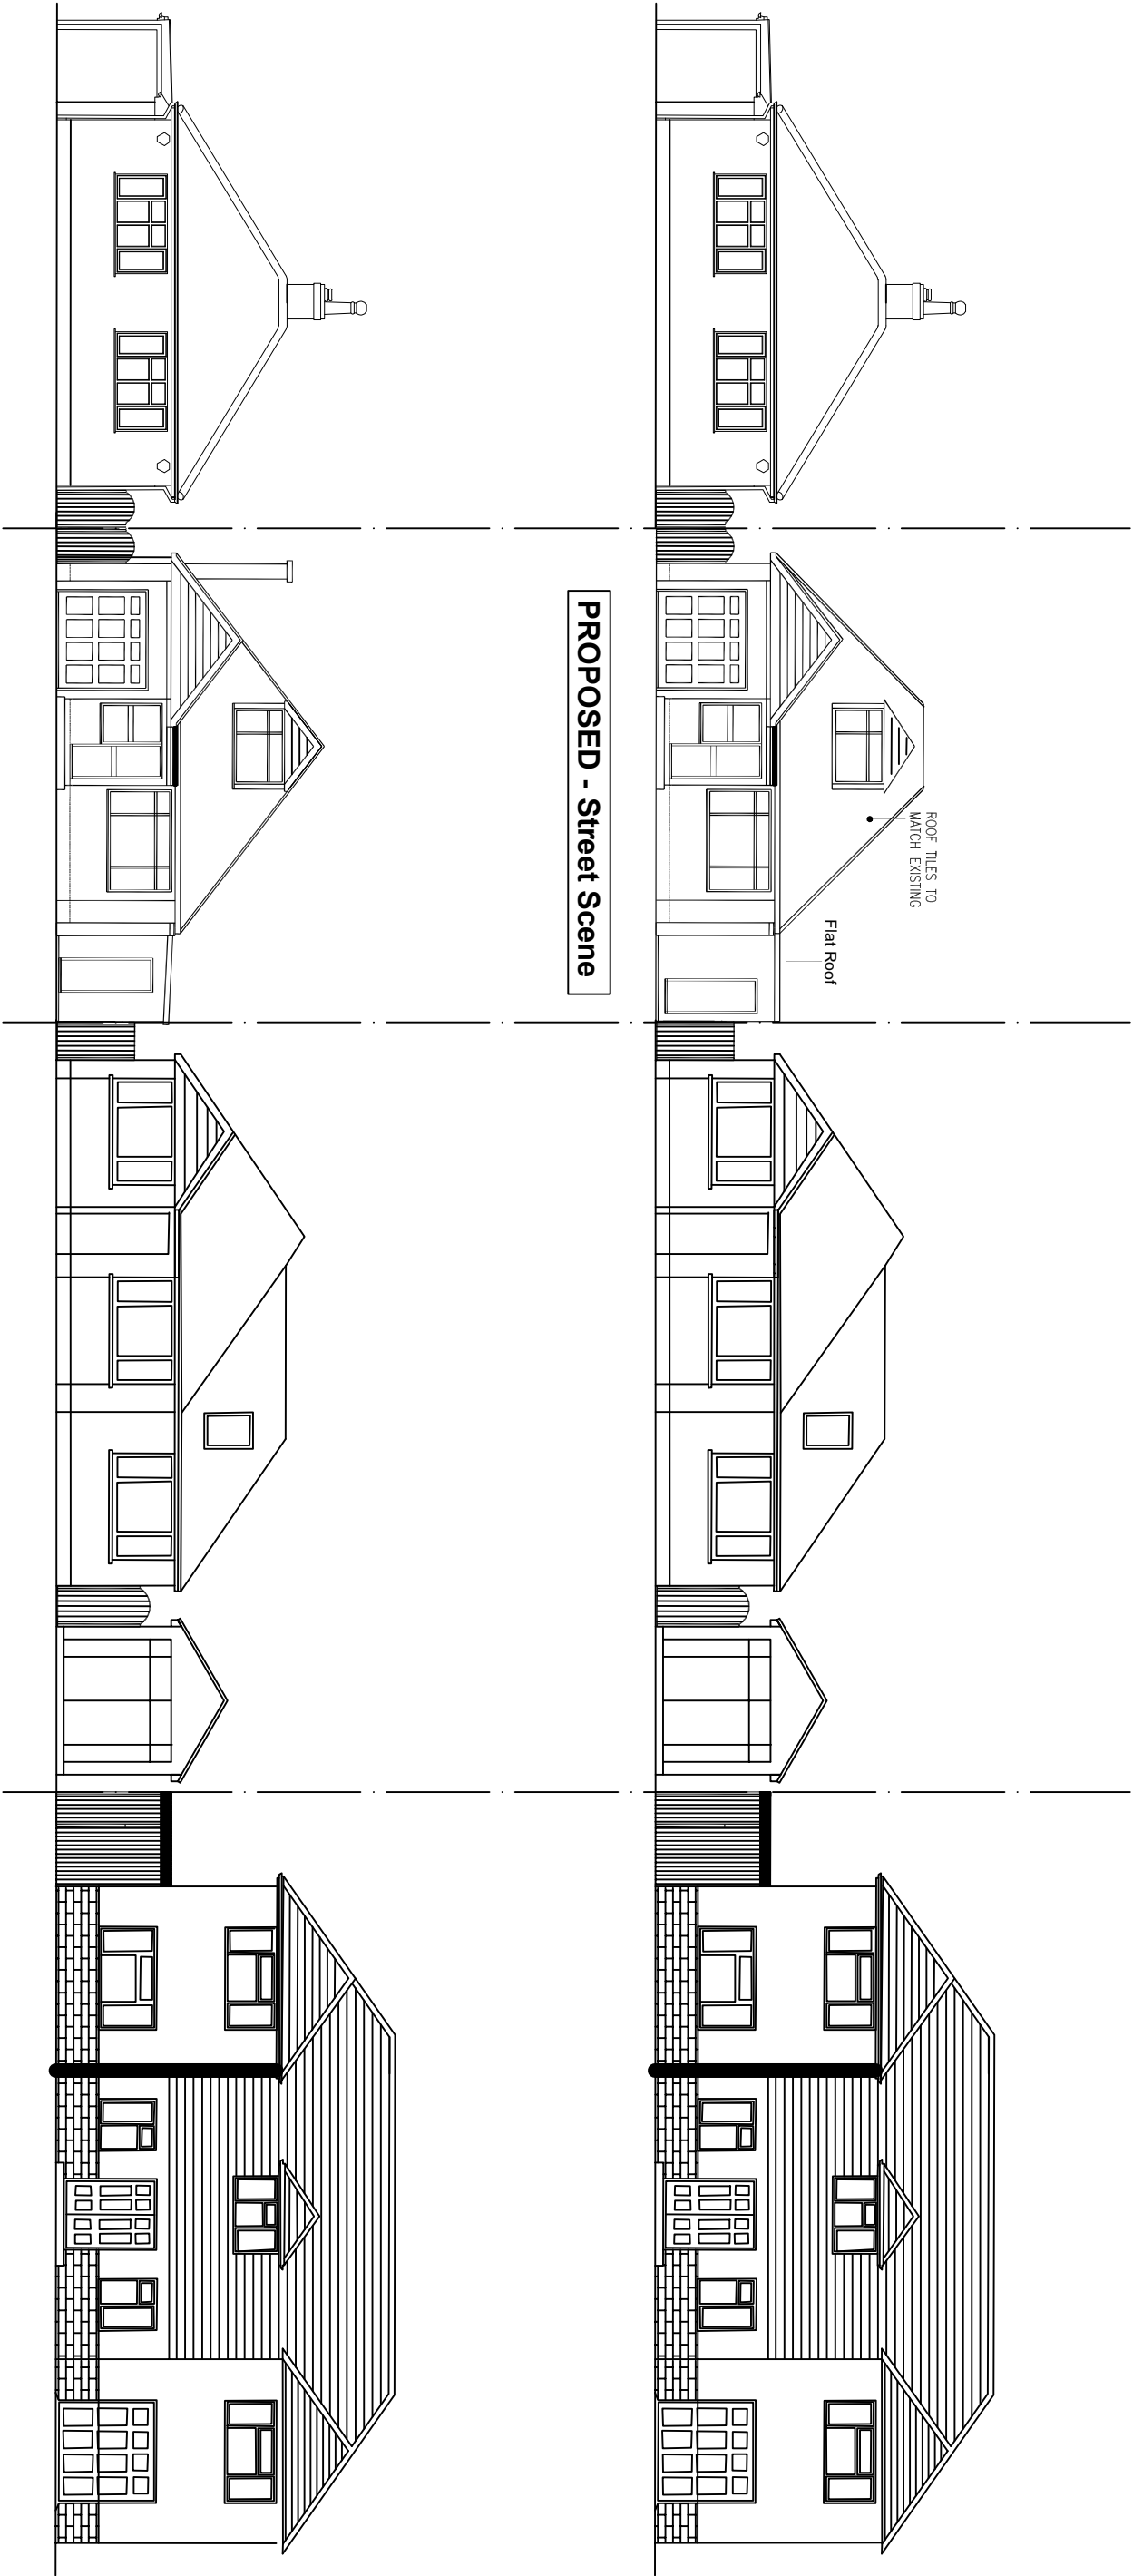

Project		Drawing		
PROPOSED PART REAR EXTENSION, CREATING PITCHED ROOF WITH A FLAT TOP, CREATE A HABITABLE LOFT SPACE. 10 FRAYS AVENUE, WEST DRAUGHTON, UB7 7LH		Street Scene (Existing & Proposed)		
Scale	1 / 100 @ A3	Date	March 2025	Drawing No.
				004 / Rev A