



PLANNING APPLICATION

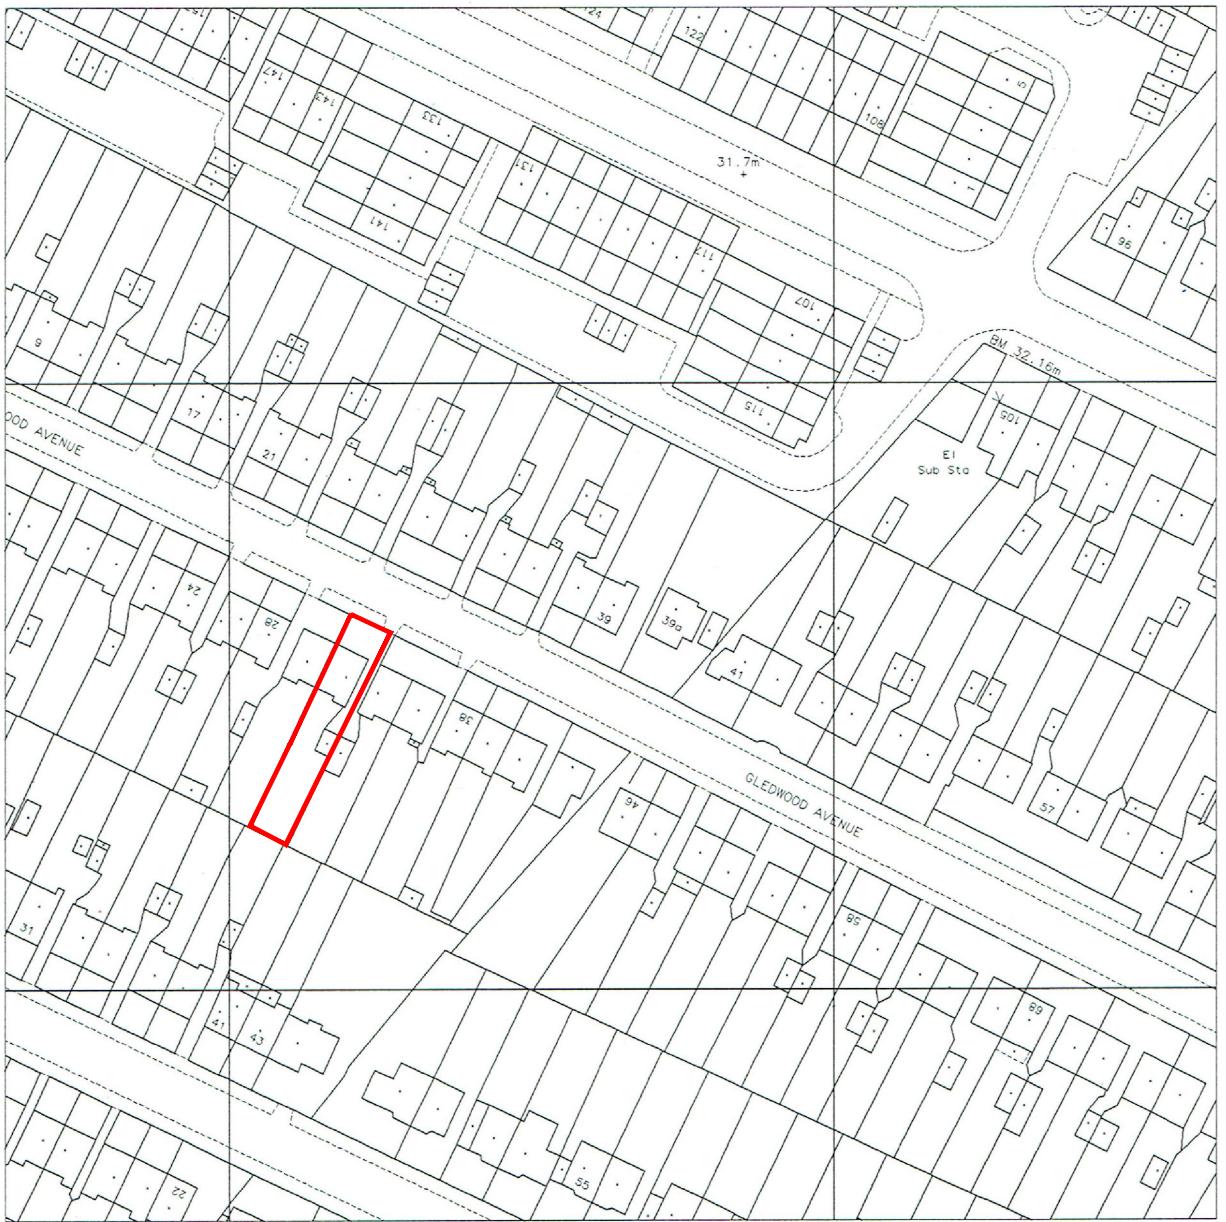

Produced 02 Mar 2005 from Ordnance Survey digital data and incorporating surveyed revision available at this date. © Crown Copyright 2005.

Reproduction in whole or in part is prohibited without the prior permission of Ordnance Survey.

Ordnance Survey and the OS symbol are registered trade marks and Siteplan a trade mark of Ordnance Survey, the national mapping agency of Great Britain.

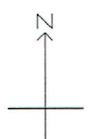


LOCATION PLAN
SCALE - 1: 1250.

20 0 20 40 60 80
Metres

Centre Coordinates: 510063 181762

National Grid sheet reference at centre of this Siteplan: TQ1081NW

Supplied by: National Map Centre
Serial Number: 03897000

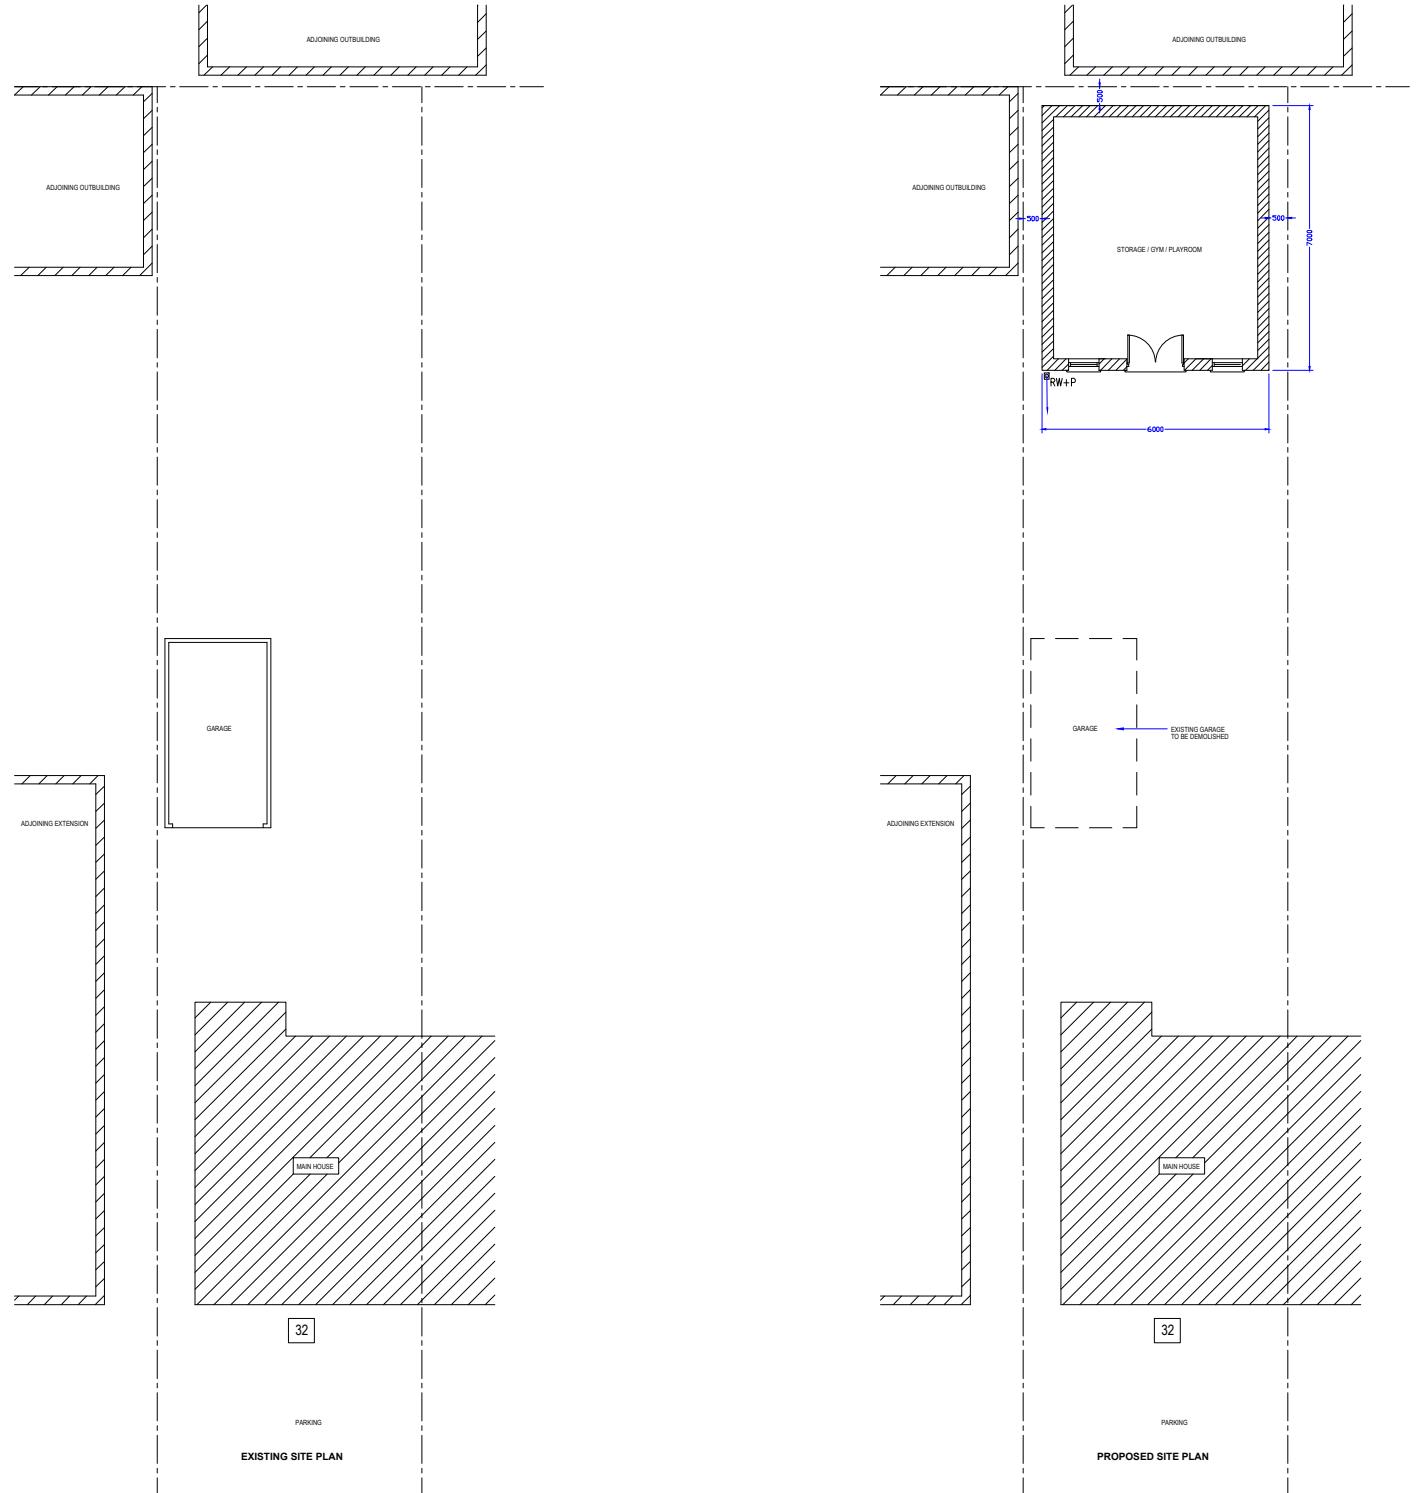


EXISTING

SITE PLAN
SCALE - 1: 200.

PROPOSED

0 0.5 1M 2 3 4 5M

0 0.5 1M 2 3 4 5M

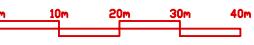PROJECT:	32 Gledwood Avenue, Hayes, UB4 0AN
DRAWING:	Location Plan & Site Plan
SCALE:	1:1250 / 1: 200. @A3
DATE:	Feb 2005
PAGE NO:	32 /P / A
STATUS:	PLANNING DRAWINGS
	
	
All dimensions to be checked on site prior to CONSTRUCTION.	