


Rear Ext.

25 CROFT GARDENS

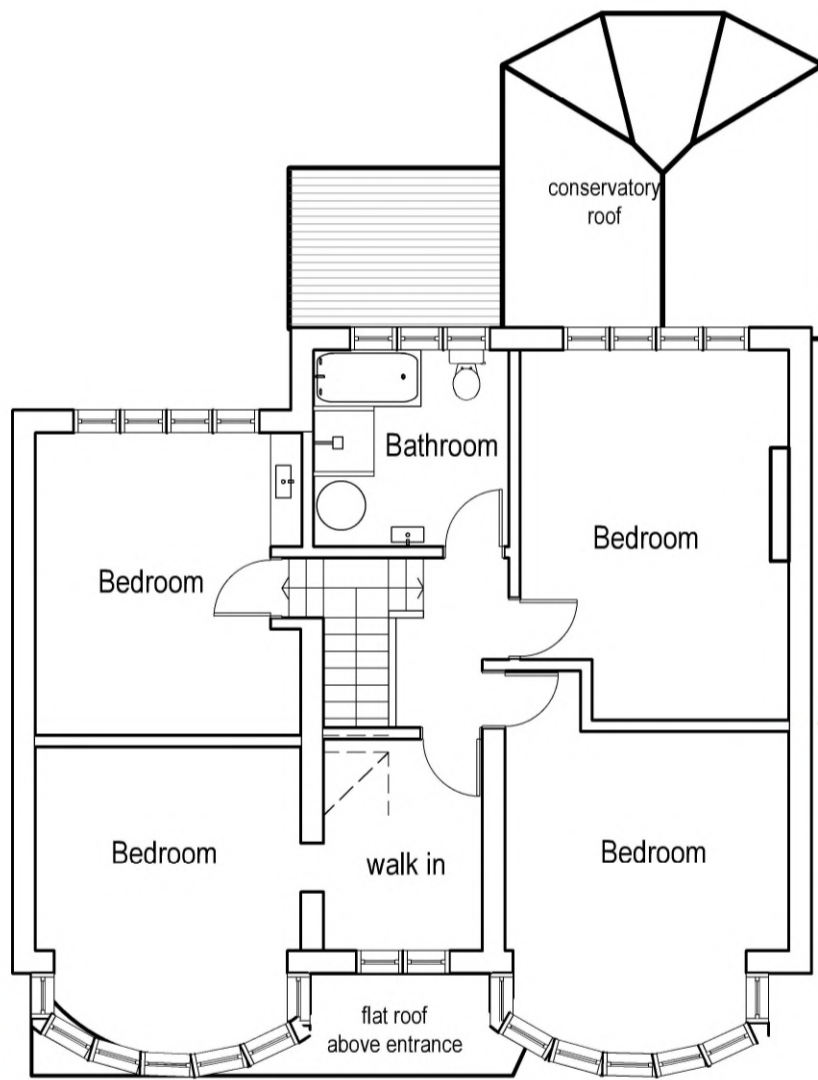

Rear Ext.


29 CROFT GARDENS

04

EXG FF PLAN  
Scale: 1:100

SSK  
ARCHITECTS

tel : 0796 222 3141  
email : sandeep@sskarchitects.co.uk

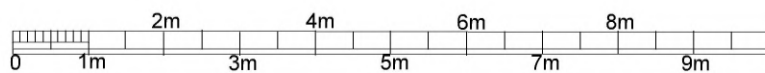

scale - 1 : 100 @ A3



EXISTING

Purpose - Householder planning application

<p>All dimensions to be checked on site. All omissions &amp; discrepancies to be reported to the designer.</p> <p>© SSK architects owns the copyright of this drawing which must not be reproduced in whole or part without the written permission.</p>	PROJECT: 27 Croft Gardens, Ruislip, HA4 8EY	DATE: 30/04/2025
	DWG NO: EXG FF	REVISION: 04