




01 **01 PROP ELEV FRONT**
Scale: 1:100



Window detail and design to match existing



02 **02 PROP ELEV REAR**
Scale: 1:100

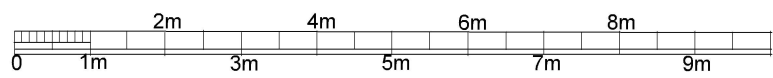

scale - 1 : 100 @ A3



tel : 0796 222 3141
email : sandeep@sskarchitects.co.uk

Purpose - Householder planning application

© SSK architects owns the copyright of this drawing which must not be reproduced in whole or part without the written permission.	PROJECT: 27 Croft Gardens, Ruislip, HA4 8EY	DATE: 30/04/2025
	DWG NO: PROP ELEV	REVISION: 14

PROPOSED