


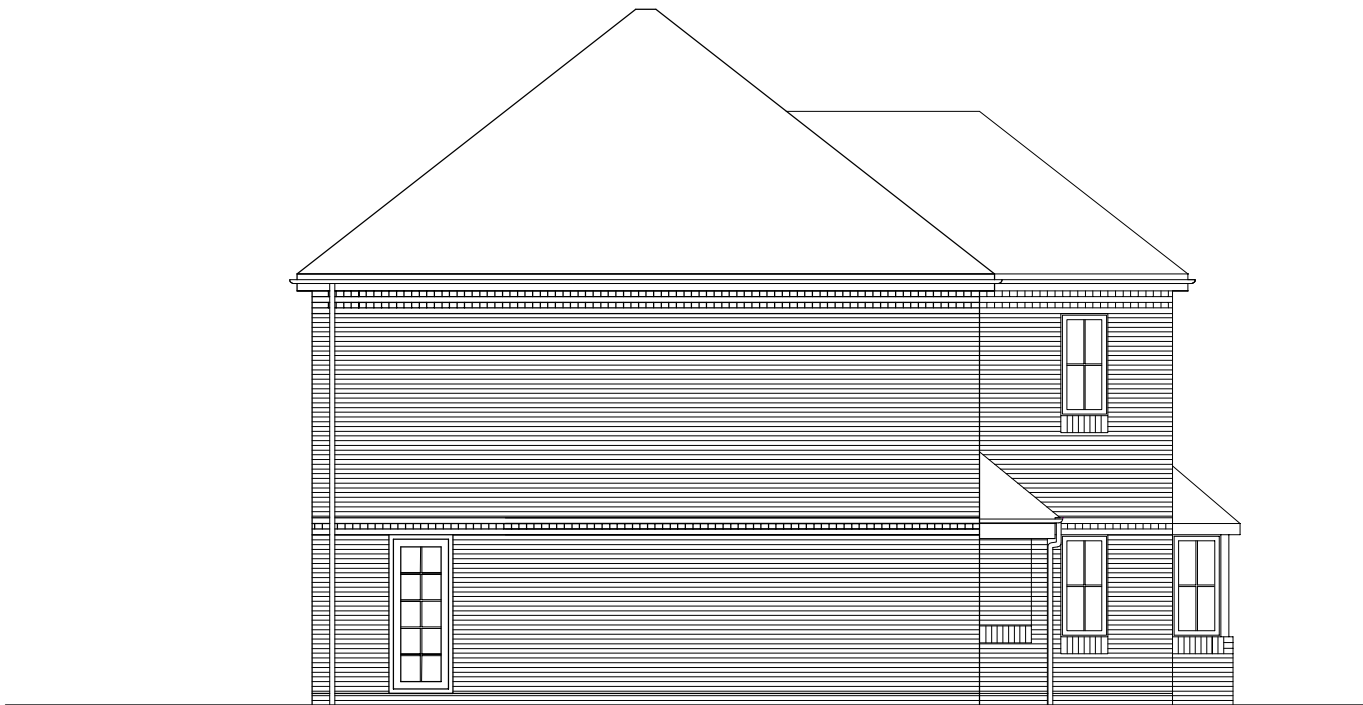

Existing Side (South West) Elevation



Existing Side (North East) Elevation

Existing Side Elevations



Rev. A:14.01.2025	Scale: 1:100 @ A3 Portrait Date: 04.11.2024 Drawn: RC	Job 6 Linslade Close Pinner HA5 2BJ	Drawing No. 05/1160/PLAN/204_A	FARROW SILVERTON CHARTERED ARCHITECTS & DESIGN CONSULTANTS	6 HALE LANE MILL HILL LONDON NW7 3NX tel: 020-8906 8502 fax: 020-8906 8503 e-mail: office@farsil.com
----------------------	--	--	-----------------------------------	--	---