


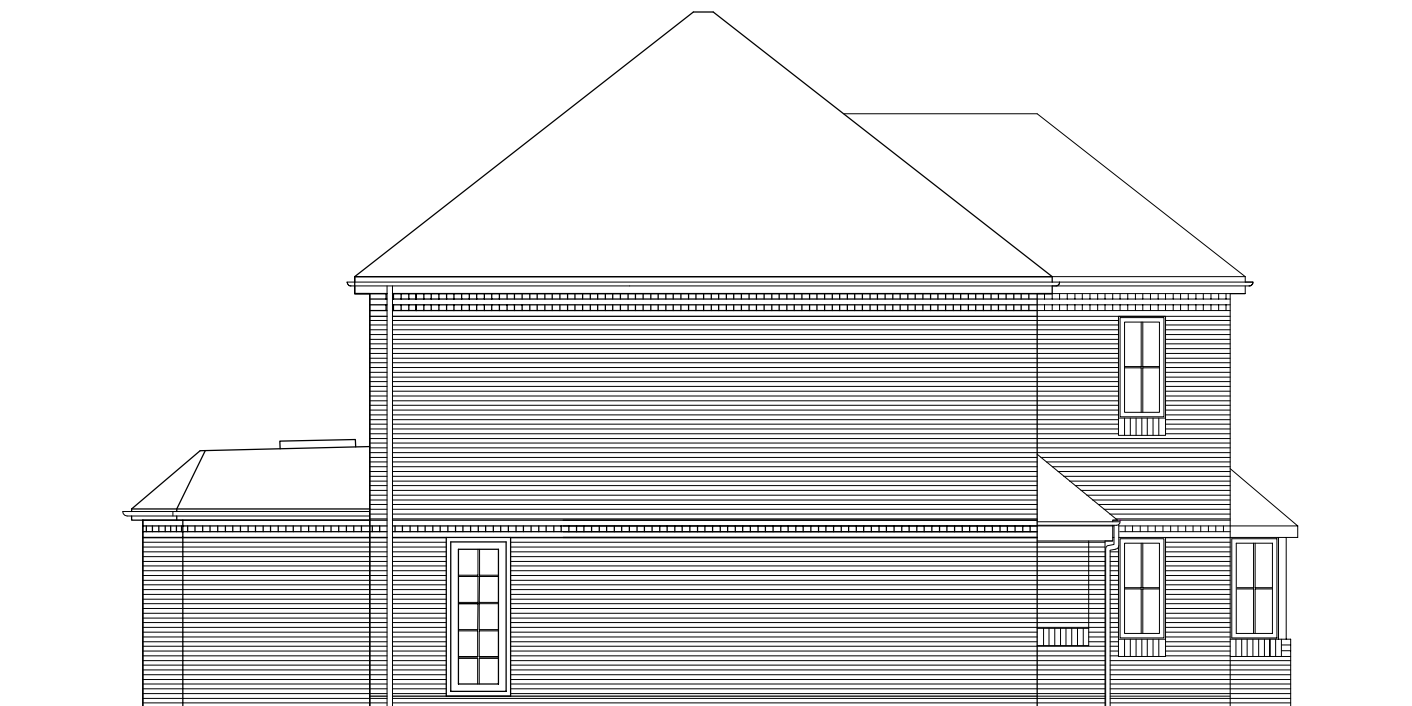

Proposed Side (South West) Elevation



Proposed Side (North East) Elevation

Proposed Side Elevations



|                      |                                                                |                                              |                                   |                                                                      |   |
|----------------------|----------------------------------------------------------------|----------------------------------------------|-----------------------------------|----------------------------------------------------------------------|---|
| Rev.<br>A:14.01.2025 | Scale: 1:100 @ A3<br>Portrait<br>Date: 10.01.2024<br>Drawn: RC | Job<br>6 Linslade Close<br>Pinner<br>HA5 2BJ | Drawing No.<br>05/1160/PLAN/205_A | <b>FARROW SILVERTON</b><br>CHARTERED ARCHITECTS & DESIGN CONSULTANTS | 6 HALE LANE MILL HILL<br>LONDON NW7 3NX<br>tel: 020-8906 8502 fax: 020-8906 8503<br>e-mail: office@farsil.com |
|----------------------|----------------------------------------------------------------|----------------------------------------------|-----------------------------------|----------------------------------------------------------------------|---|