
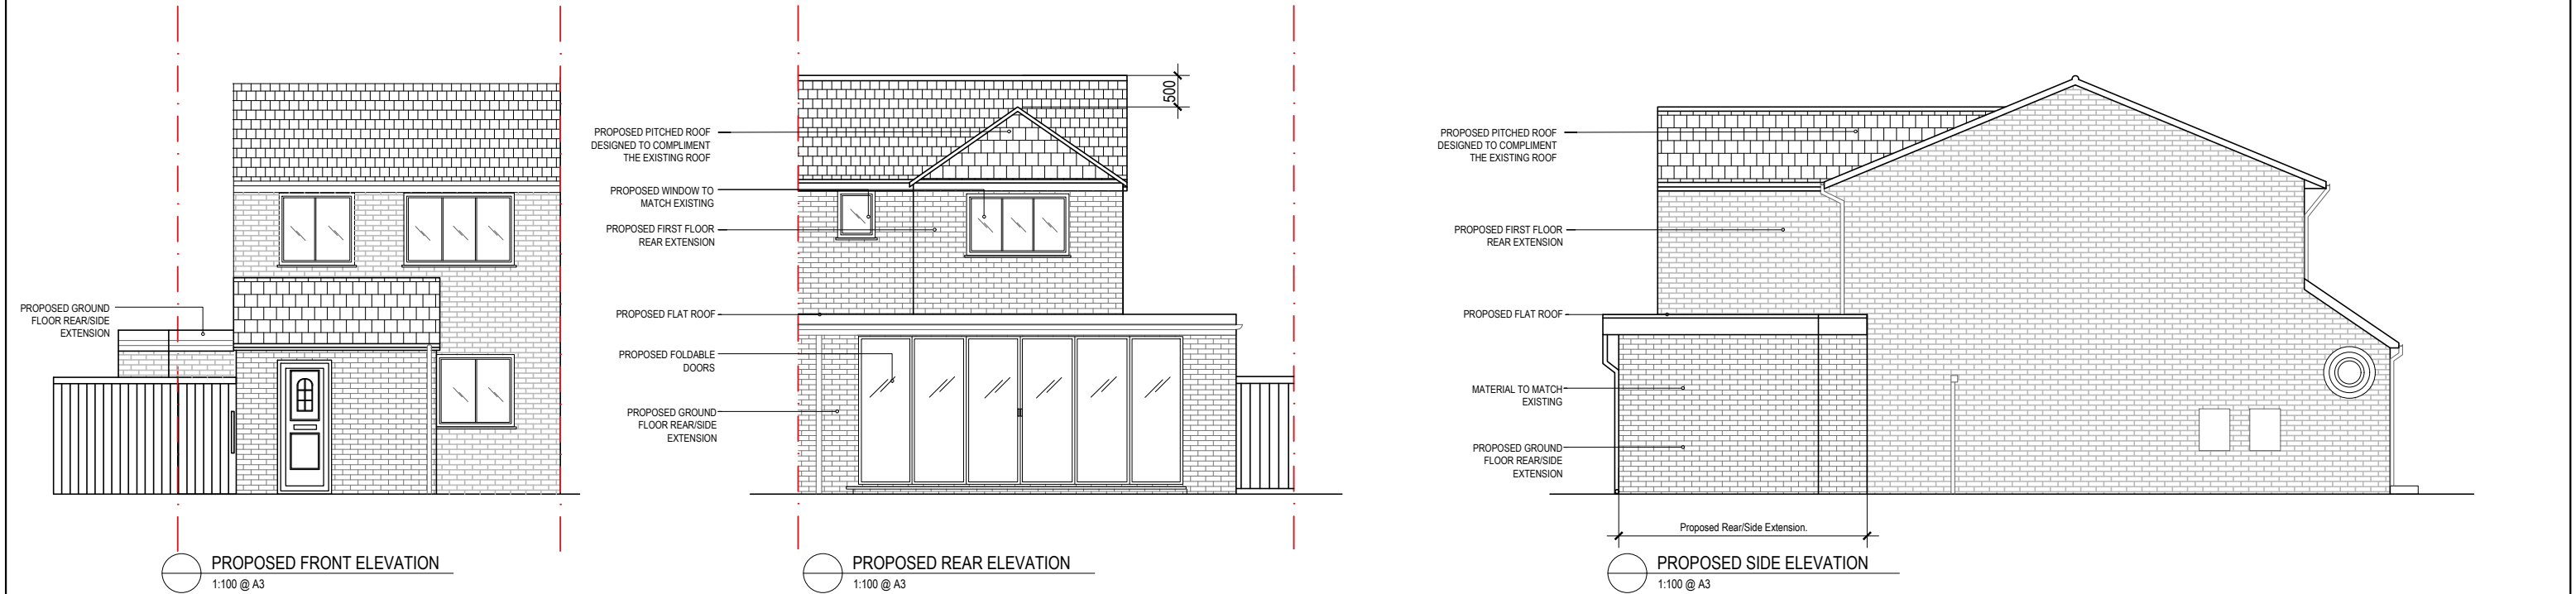


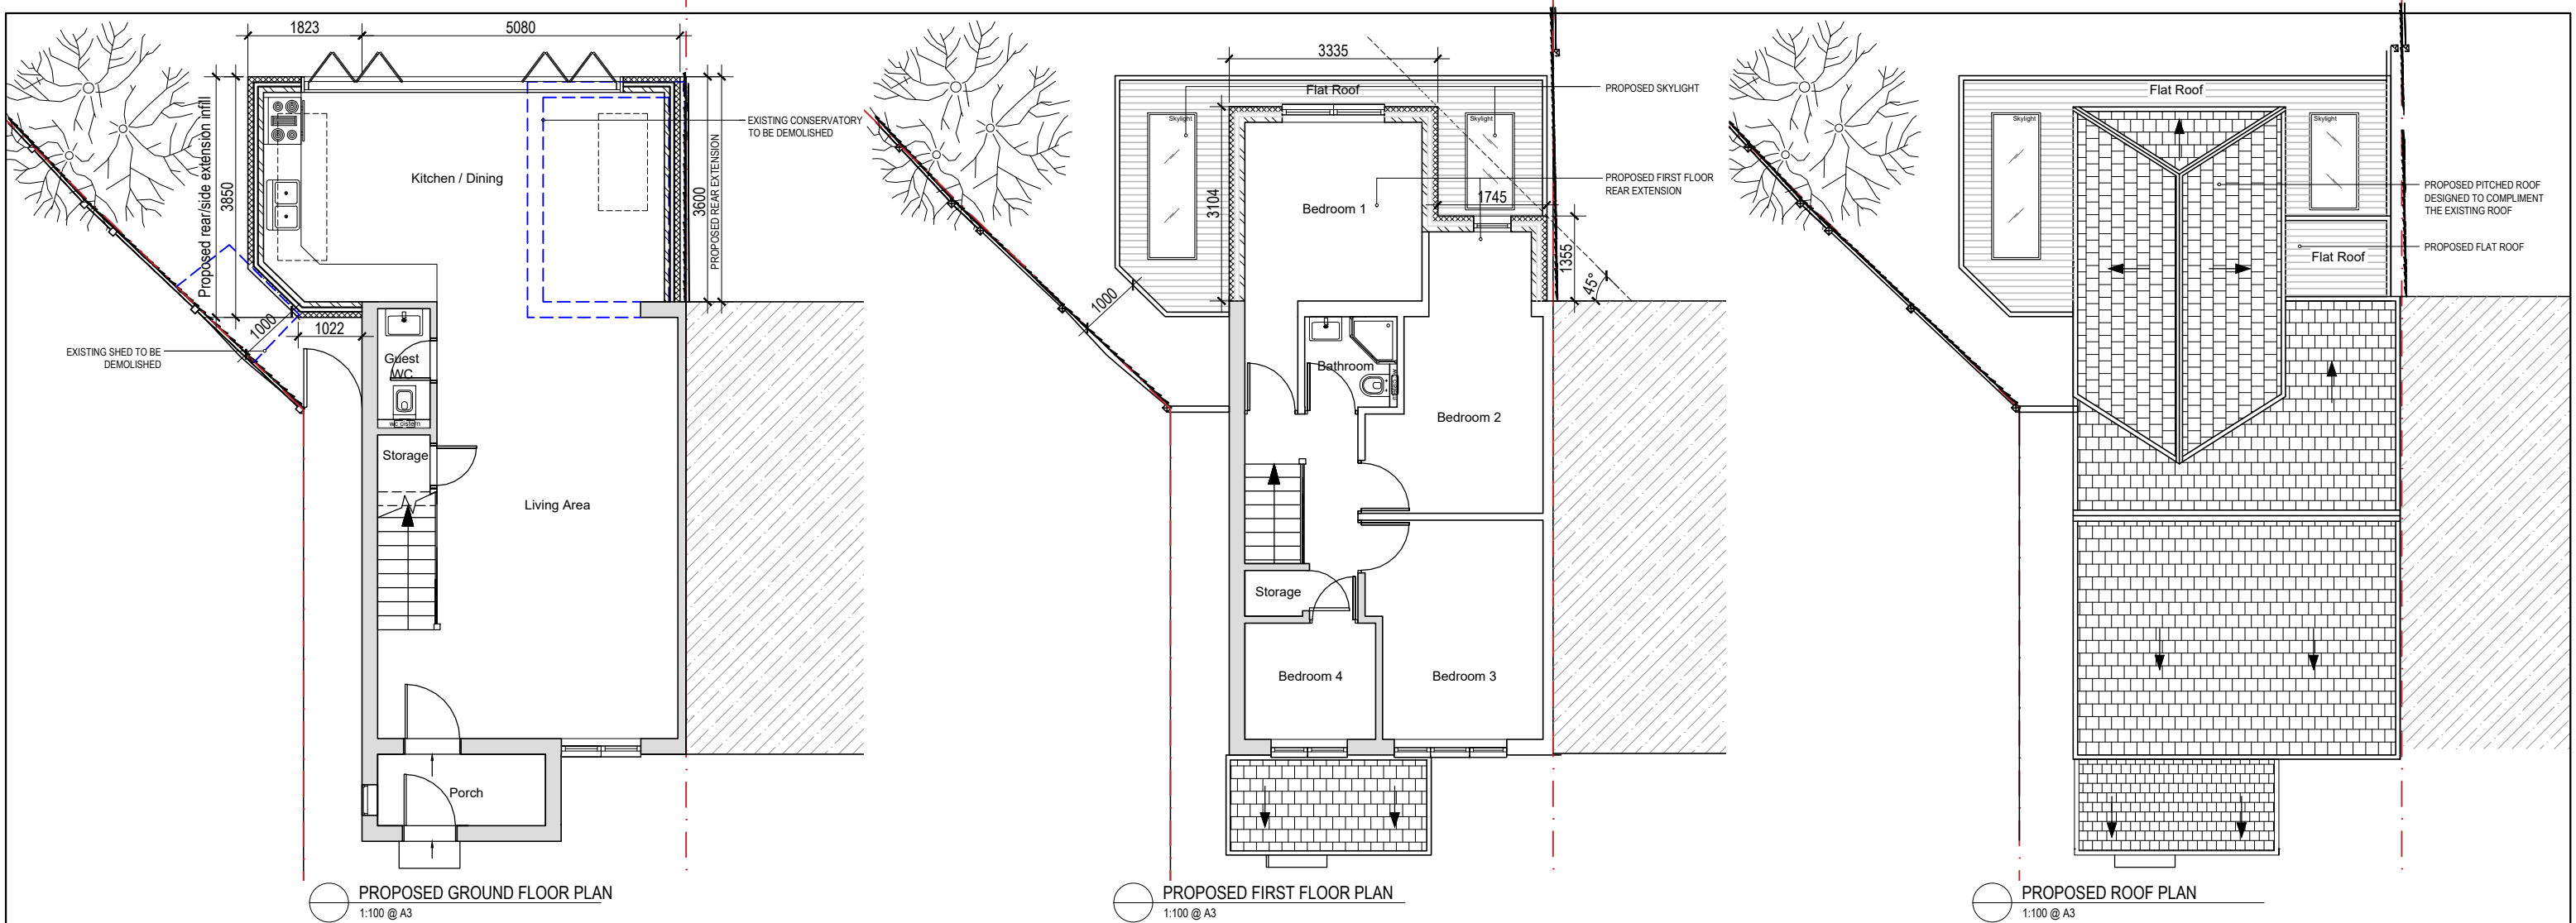

SIRAF ASSOCIATES Ltd
Chartered Architects Practice

RIBA

Edgo House 186, Sloane Street
London
SW1X 9QR

Tel + 44 (0) 208 617 3944
Mob + 44 (0) 77 4899 1942
E-mail: info@sirafassociates.com

Siraf Associates Ltd

Project:
10 Narborough Close,
Ickenham, Uxbridge UB10 8TN

Title:
PROPOSED DRAWINGS
PLANS AND ELEVATIONS

-	-	-	-	-
Rev	Date	Description	By	Ch
Scale: 1:100@A3			Drawn by: DA	
Initial Date: DEC 2021			Checked by: FN	
Drawing No: 10 N C - PR102			Rev: -	

- GENERAL NOTES**
- Contractor must verify all dimensions on site before commencing any work or shop drawings.
 - If this drawing exceeds the quantities taken in any way the Architects are to be informed before the work is initiated.
 - Only figured dimensions are to be taken from this drawing. Do not scale off this drawing. For dimensions that are not given, the Architects' agreement/clarification is to be sought before any work commences.
 - Design and drawing content is subject to Site Survey, Structural Survey, Site Investigations, Planning and Statutory Requirements and Approvals.
 - All workmanship and materials to be installed and carried out in accordance with latest and relevant British Standards as a minimum acceptable standard.
 - The Contractor is to check this drawing for errors and/or inconsistencies and inform the Architect immediately or seek clarification where there is any doubt as to the meaning and interpretation of the information provided.
 - Any discrepancy on the drawings, General Arrangements, detail drawings or other contractor immediately to contact architect before any job started.