



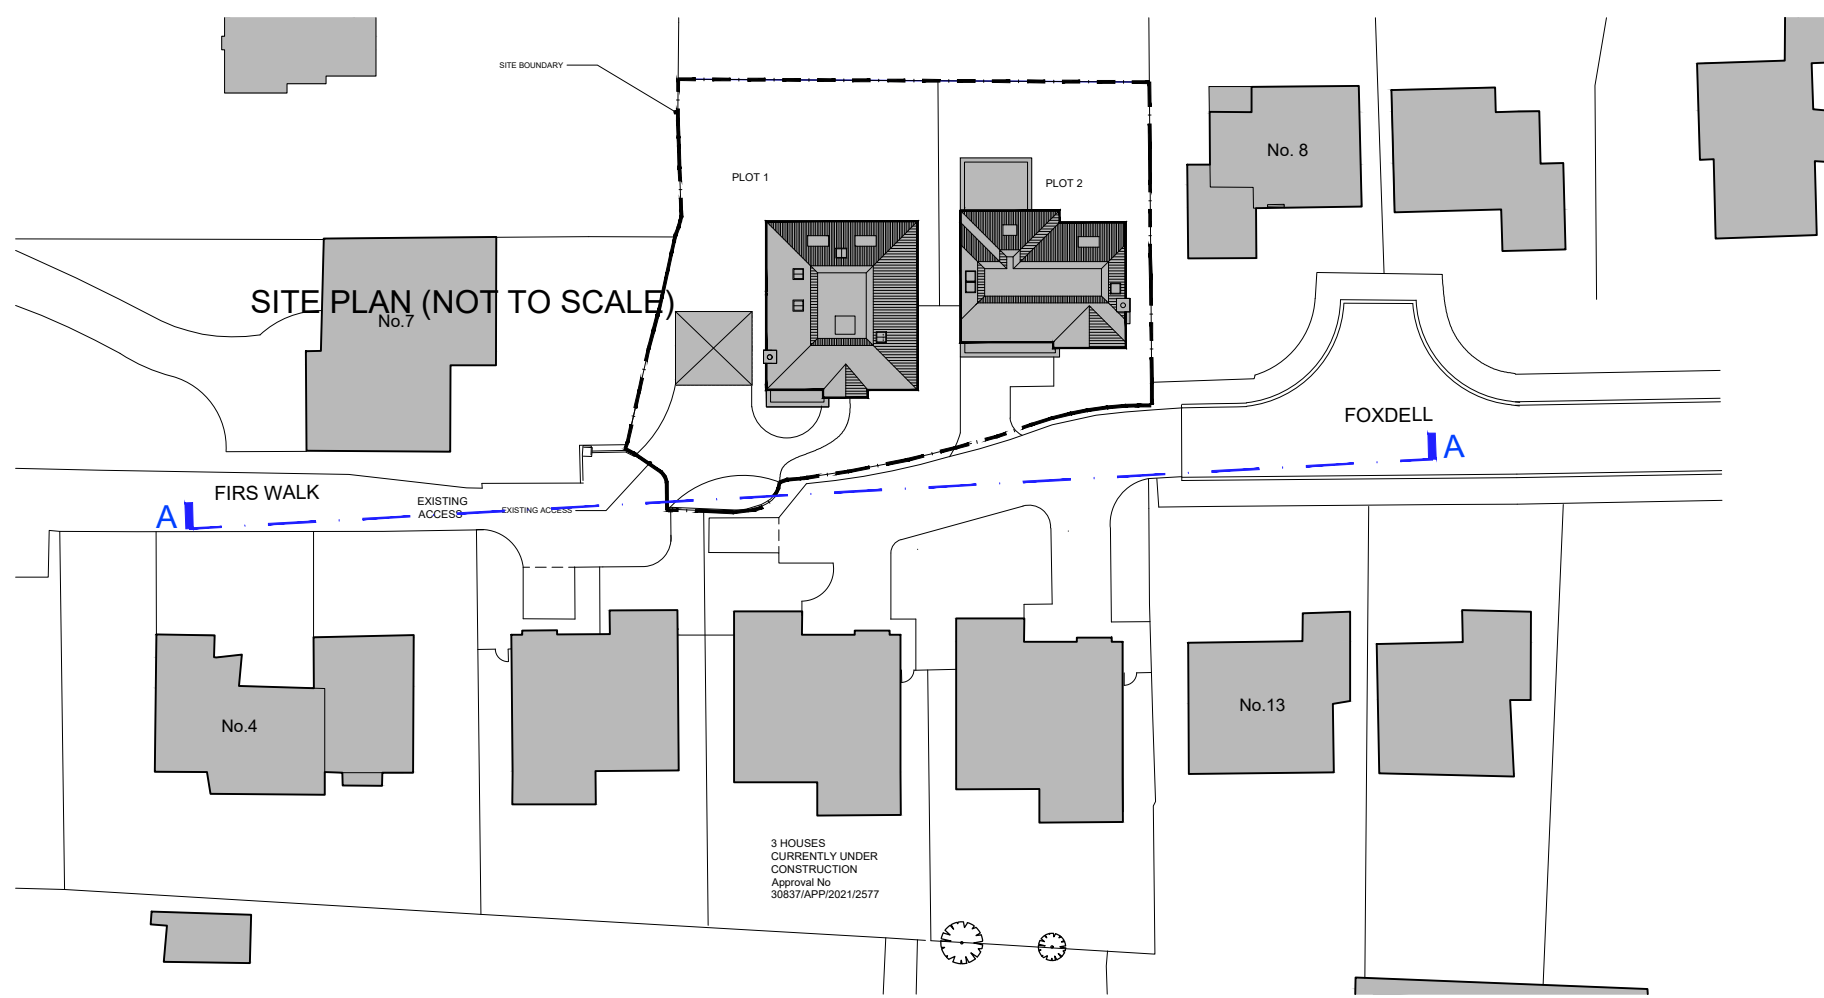

STREET SCENE SECTION A-A 1:200

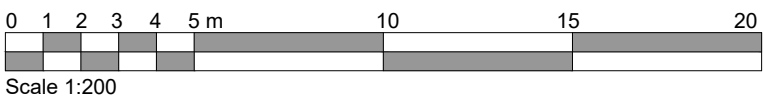

Rev.	Date	Detail
------	------	--------

Status **PLANNING ISSUE**



ASCOT DESIGN  
Timeless architecture

Ascot Design Ltd, Ashurst Manor, Ashurst Park, Ascot, Berkshire, SL5 7DD  
Tel: 01344 299330 Fax: 01344 299331 Email: info@ascotdesign.com  
www.ascotdesign.com

Client **GAVACAN HOMES**

Project Title **6 FIRS WALK, NORTHWOOD,  
HA6 2BZ**

DRAWING Title **STREET SCENE A-A**

Scale	Date	Drawn
1:100@A1	MAR'24	KMB

DRAWING No.	Rev.
23-J4295-103	-

The copyright in this document and design is confidential to and the property of Ascot Design Limited