




- NOTES
1. All dimensions are to be checked on site prior to the commencement of work and any discrepancy is to be reported to the construction manager before construction.
 2. All work is to comply with the current Building Regulations and related legislation.
 3. All contractors and sub-contractors must ensure that they have the latest issue of this drawing and related details before the commencement of work on site.
 4. All materials are to be used and installed in strict compliance with the relevant manufacturers instructions and recommendations.
 5. All works on site managed and implemented as a result of the design indicated on the drawing are to be given full consideration for compliance with the Health and Safety (COP) Regulations in respect of design and implementation on site and no works are to be undertaken if it is considered that compliance with the COP Regulations cannot be achieved.
 6. The drawing is not to be scaled.
 7. All dimensions shown in millimetres.

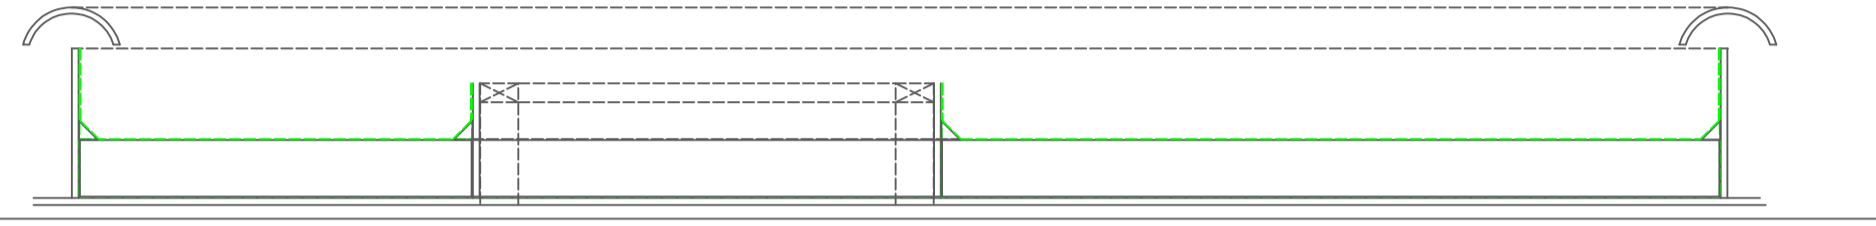


ROOF LANTERN SECTION
Scale: 120

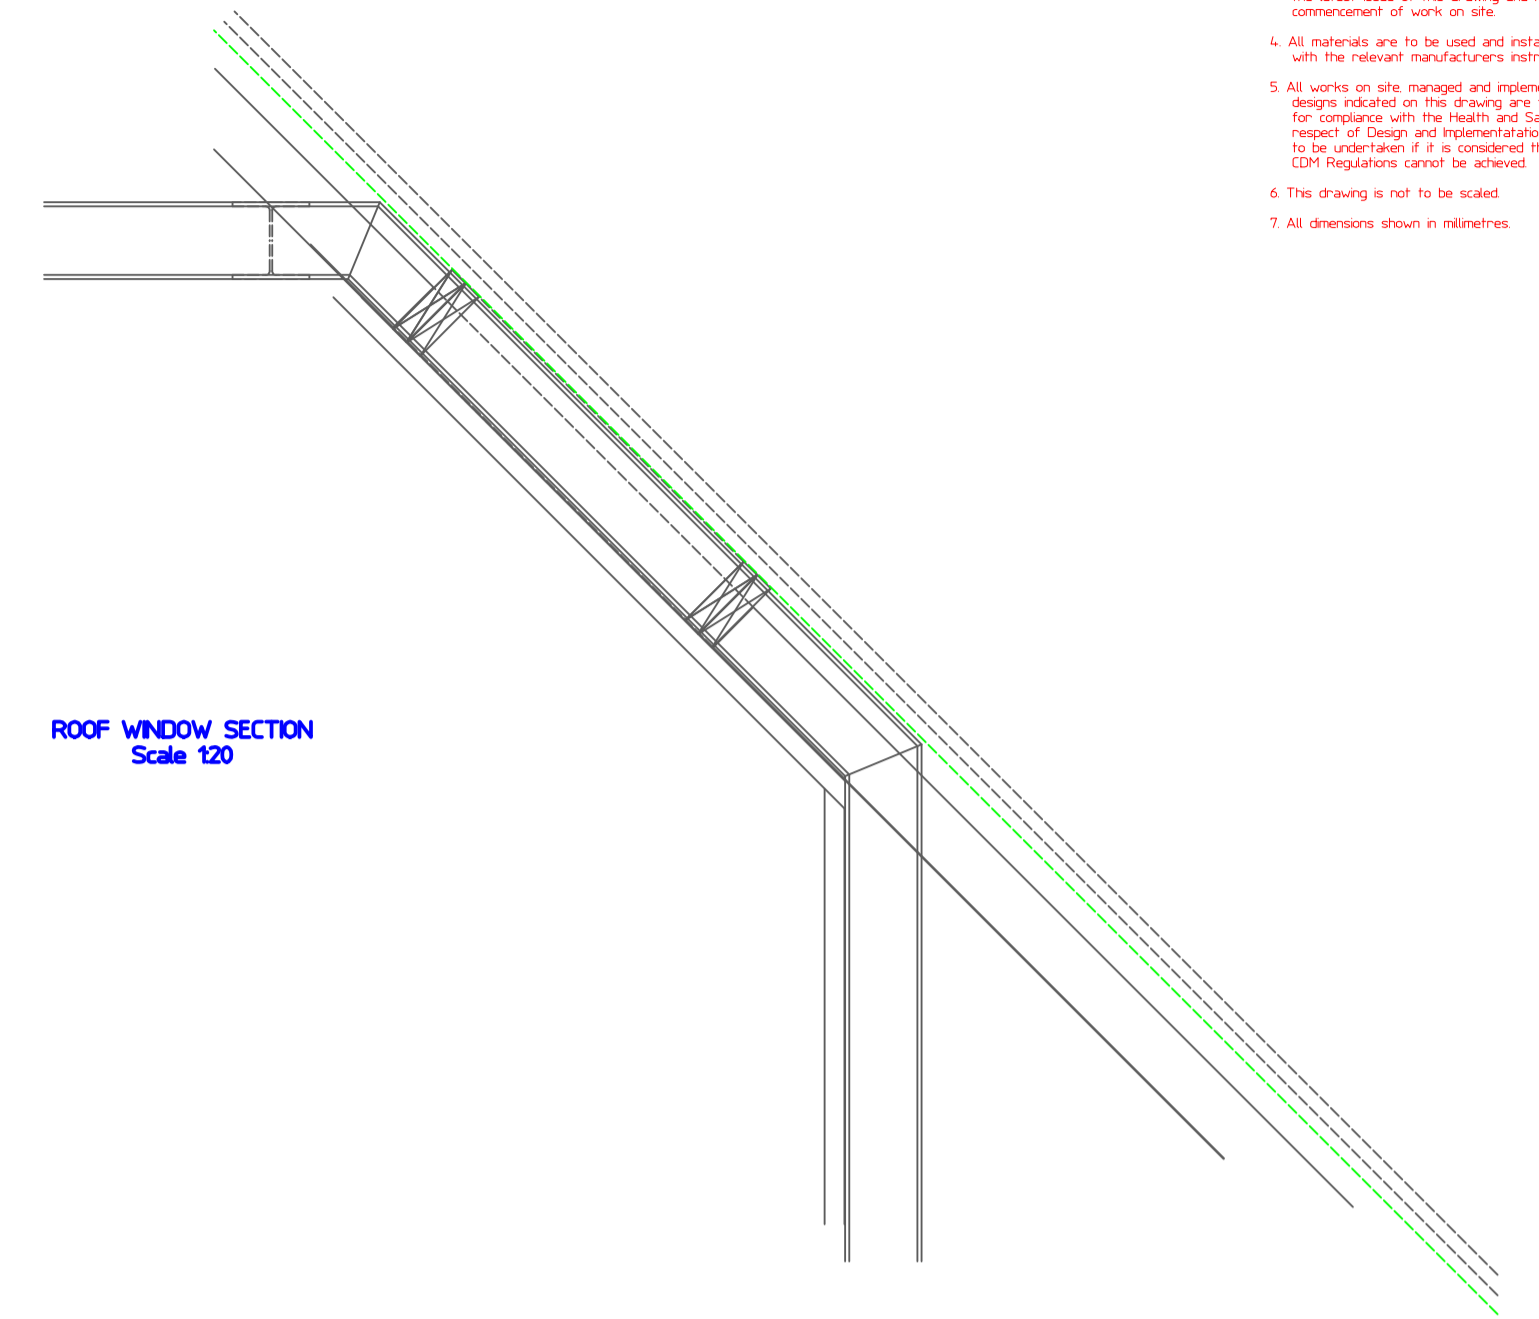

ROOF WINDOW SECTION
Scale 120

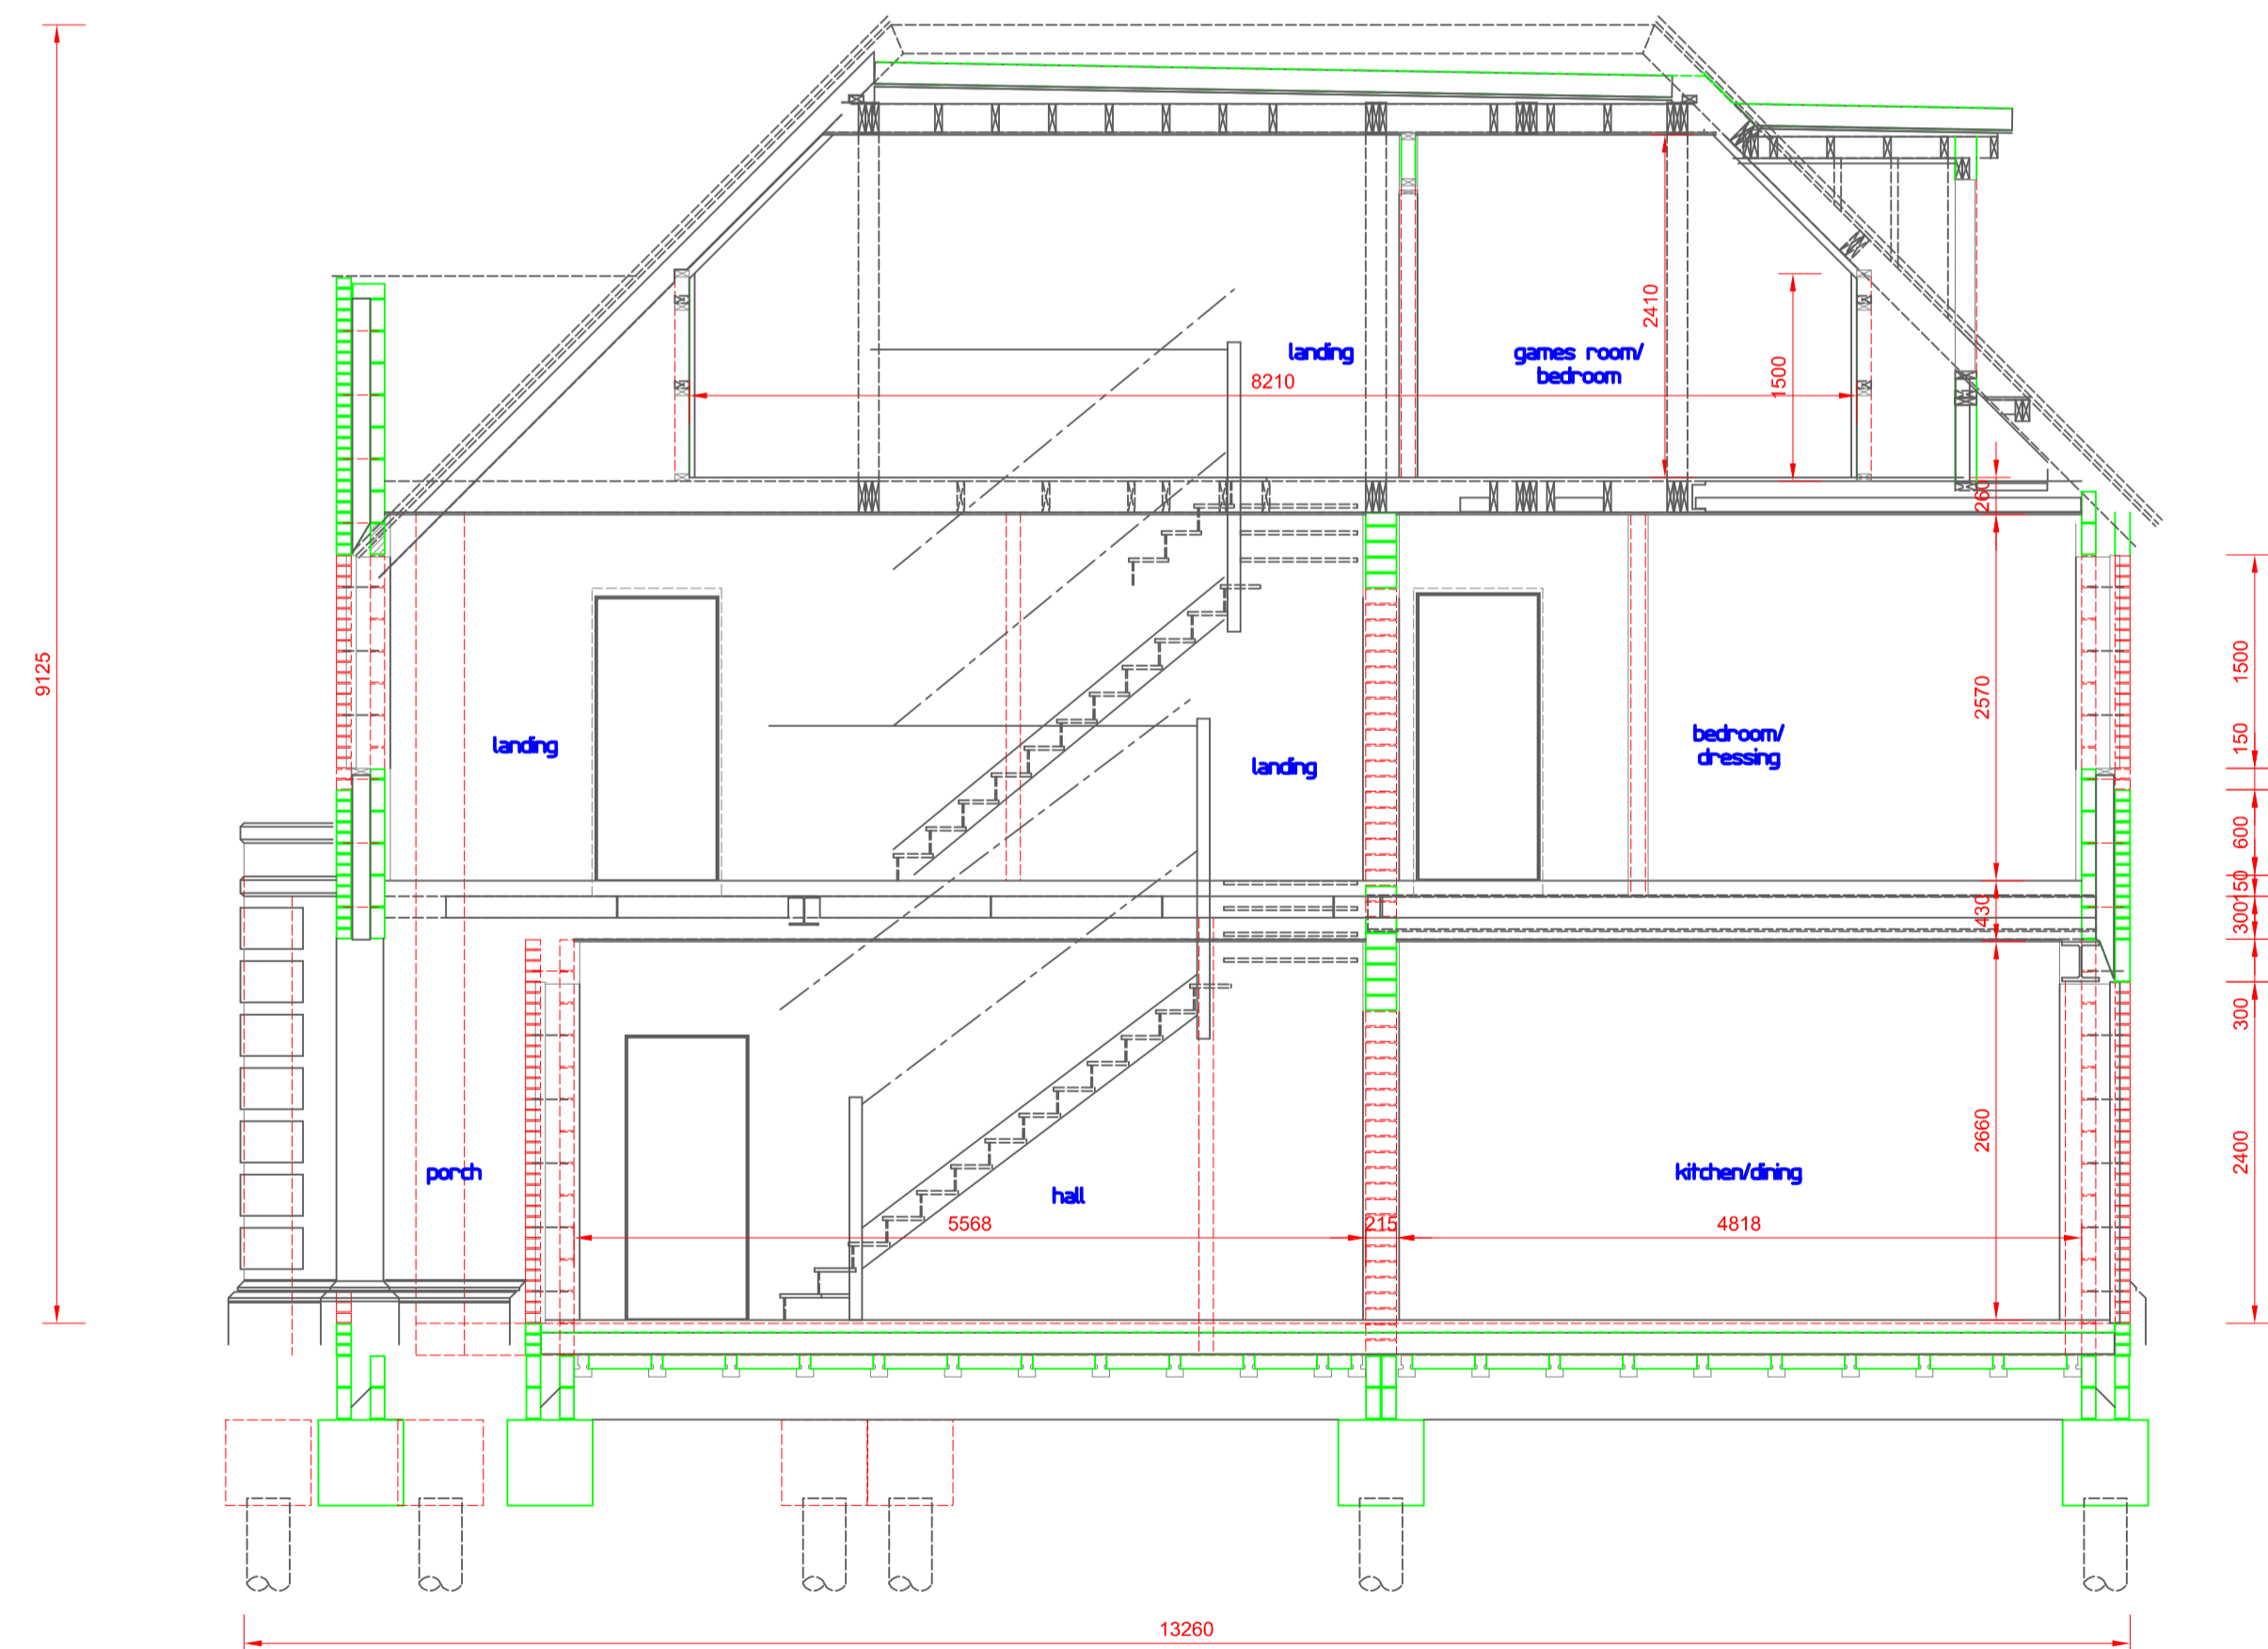

PLOT 1
SECTION A-A
Scale 150

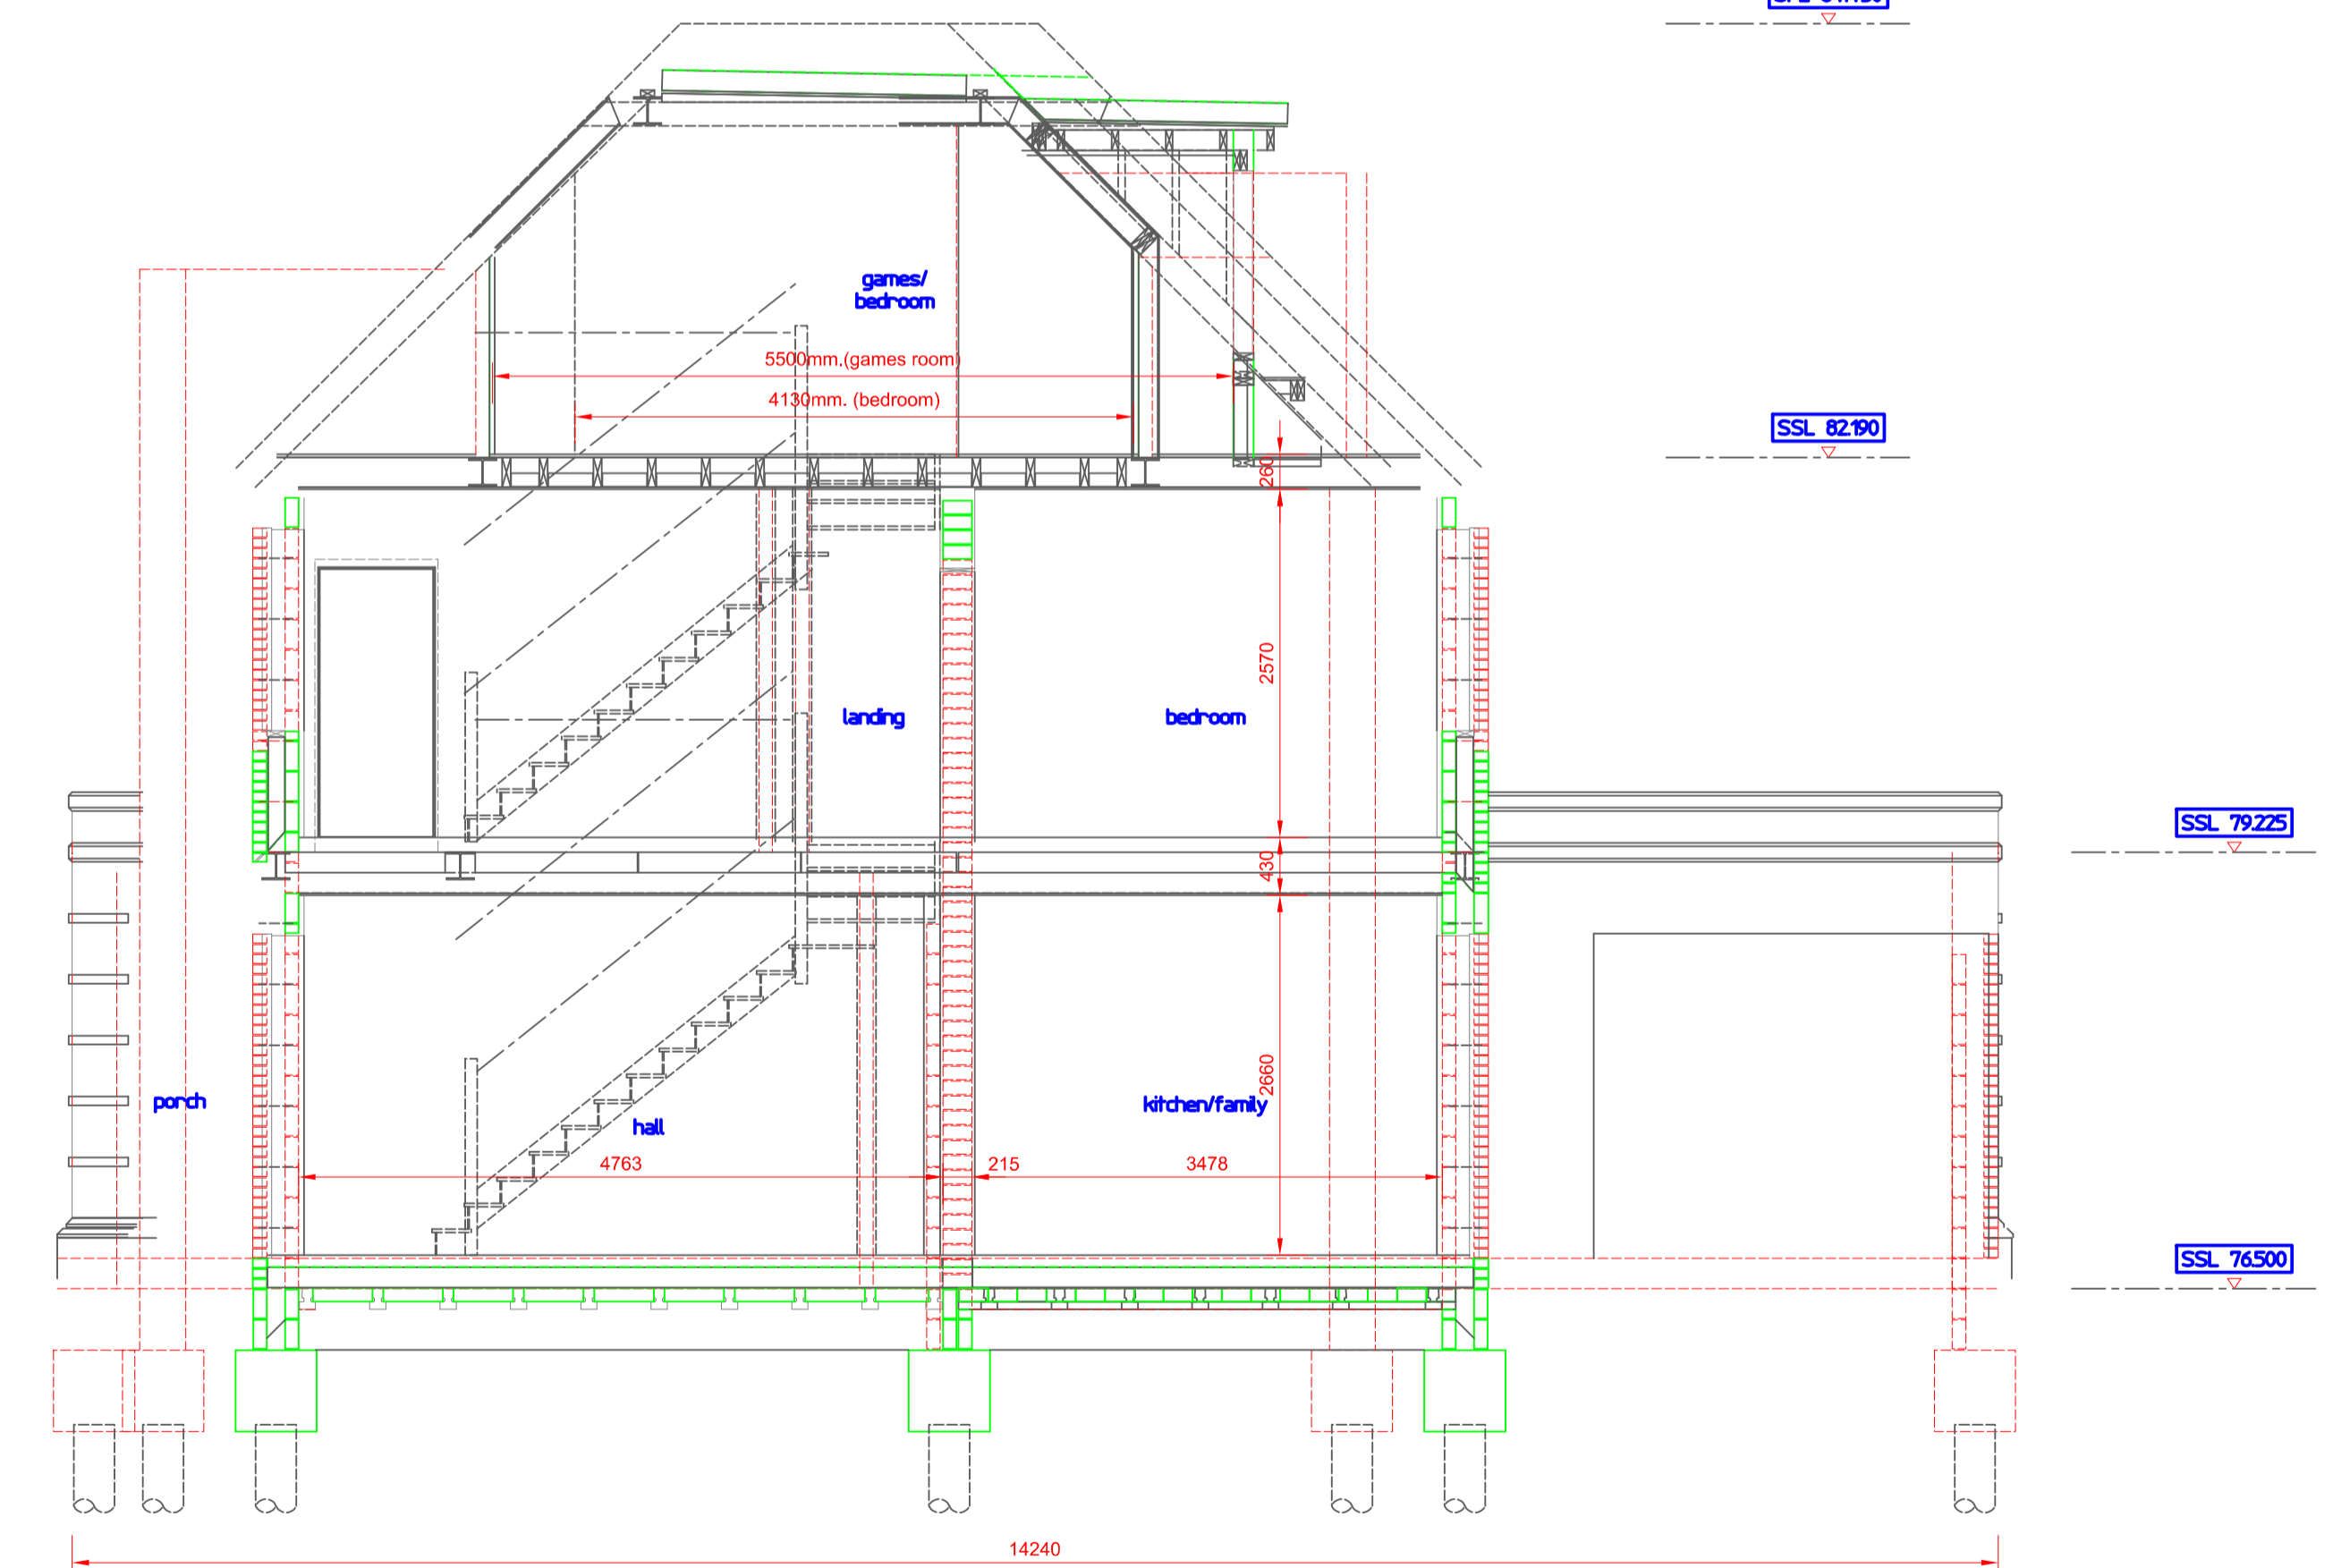

PLOT 2
SECTION A-A
Scale 150



Revision	Date	Remarks

MARTYN COX ASSOCIATES
Lower Farm Cottage, Upton Road, Upton
Aylesbury, Bucks. HP17 8UA
tel.no. 01296 748550 mobile 07590 849989
e-mail: martyn.cox7@outlook.com

Contract
**PROPOSED REDEVELOPMENT
PLOTS 1 and 2
& FRS WALK
NORTHWOOD**

Drawing Title
**SECTION DETAILS
PLANNING CONDITION**

Scale 150	Date March 26	Drawn mc
Client GAVACAN HOMES Ltd	Dwg.No. 2446-p01	Rev.