

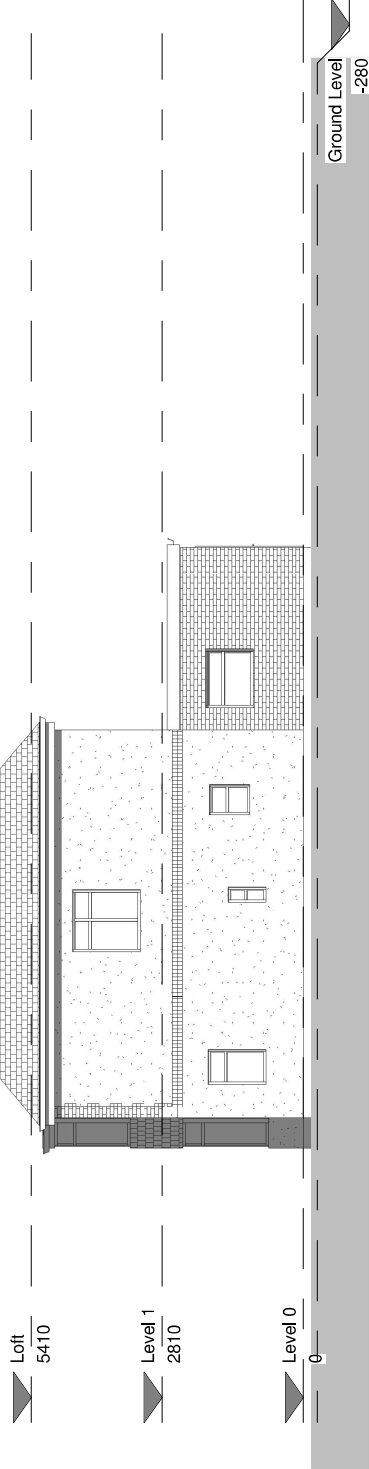


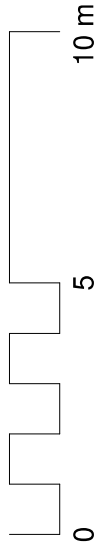

1 Side elevation 1 - Existing

1 : 100

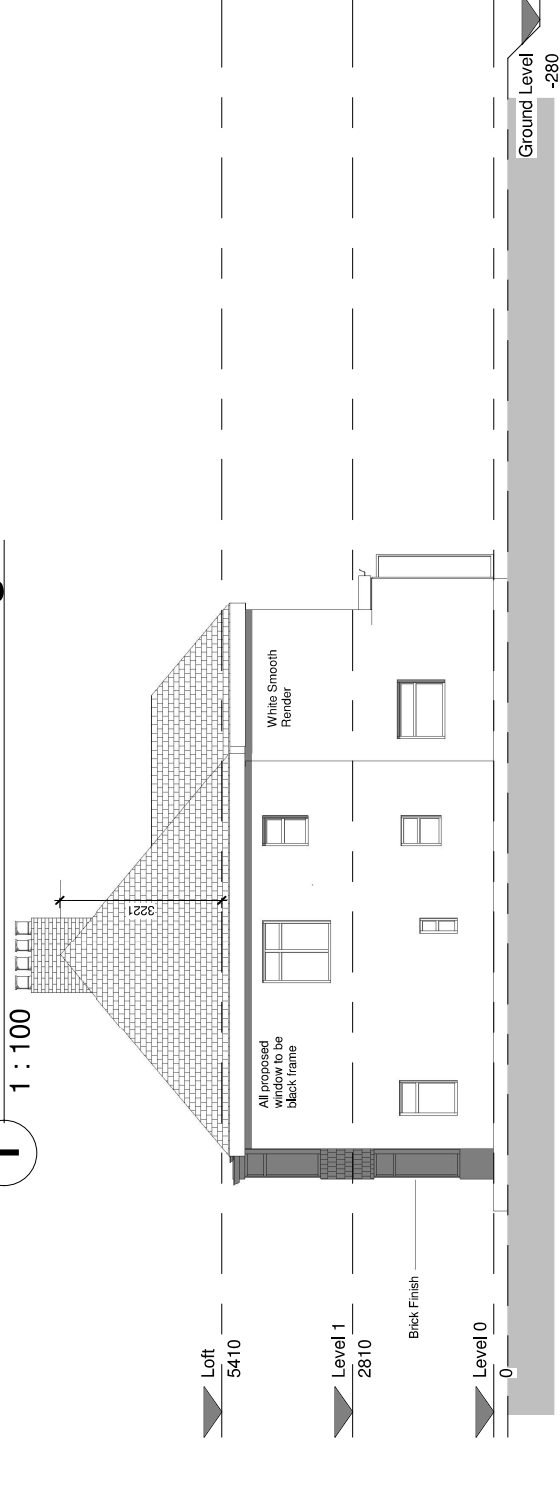

2 Side elevation 1- Proposed

1 : 100