



0 10 25 50 m

5, Chalfont Road, Hayes, Hillingdon, UB3 3BU

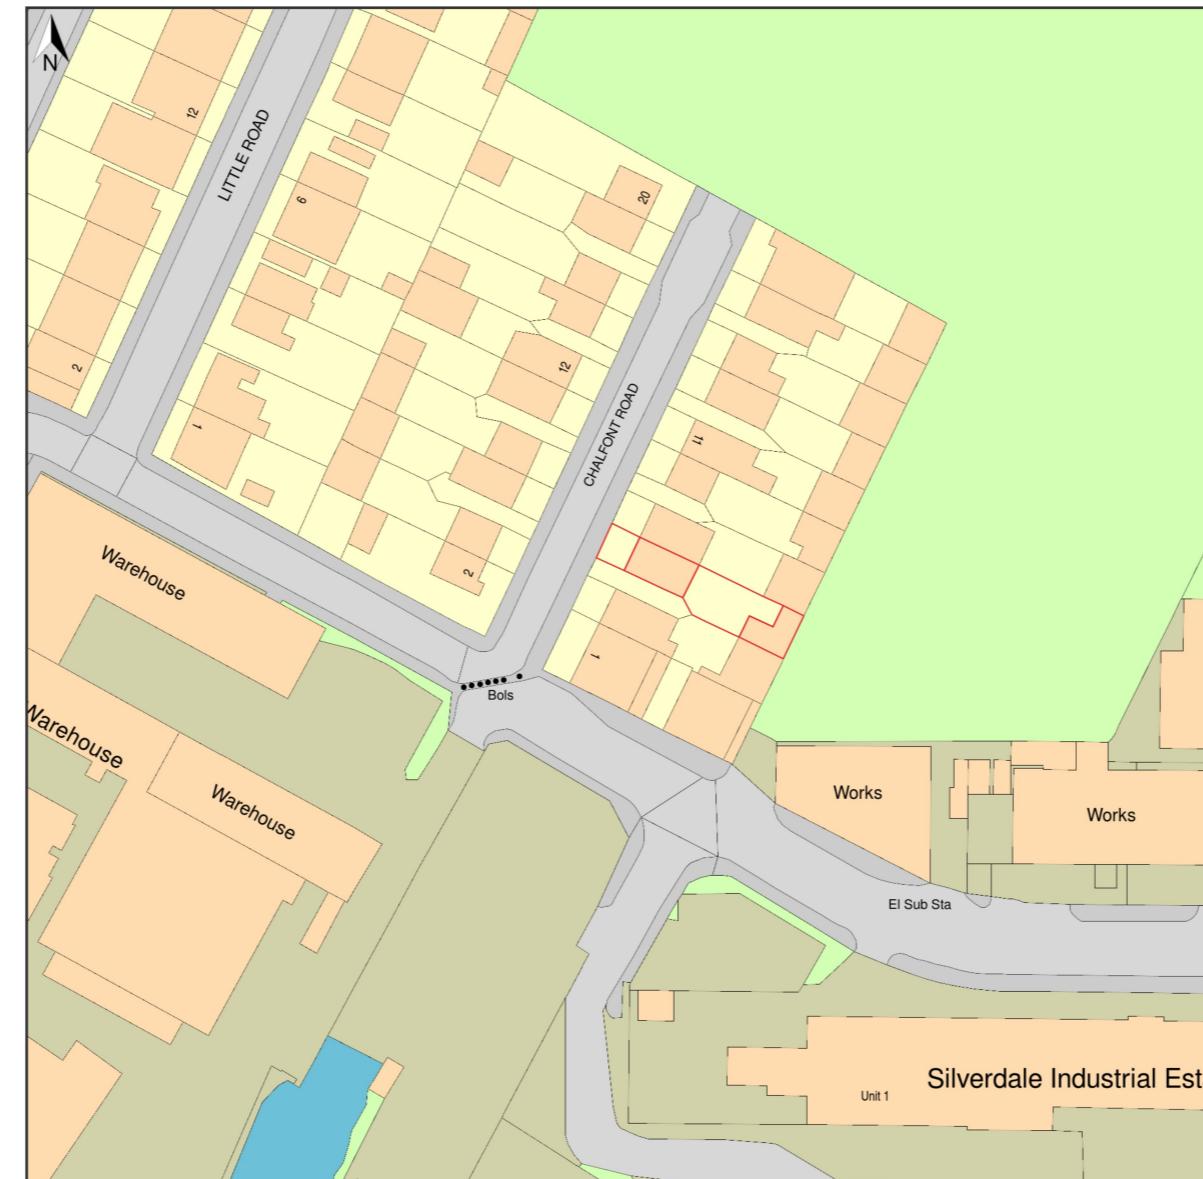



1 00-Location Plan  
1 : 1250

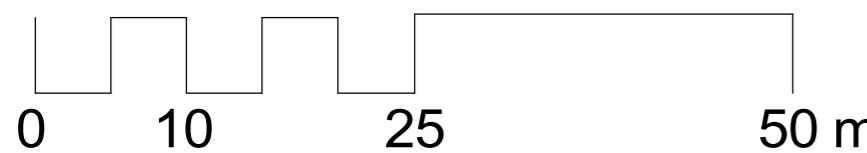


**1 00 - Block Plan Existing**  
1 : 500





**2 00 - Block Plan Proposed**  
1 : 500

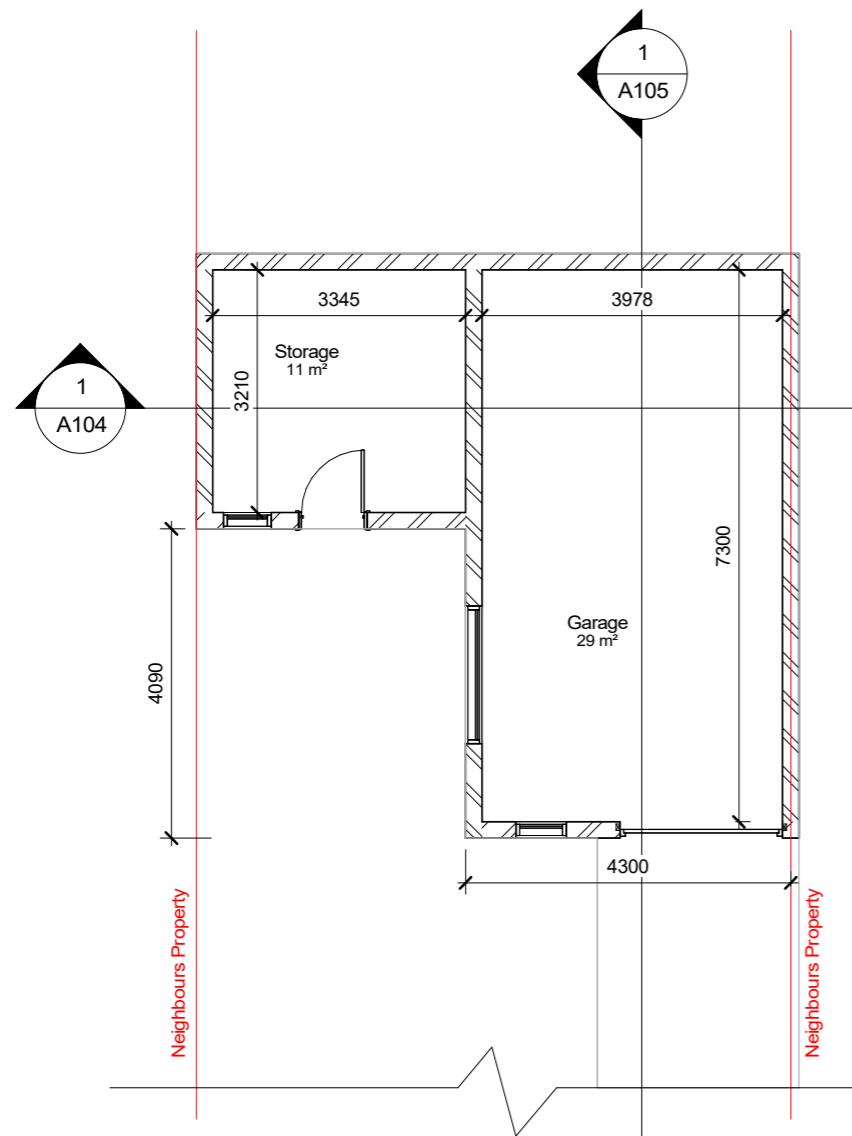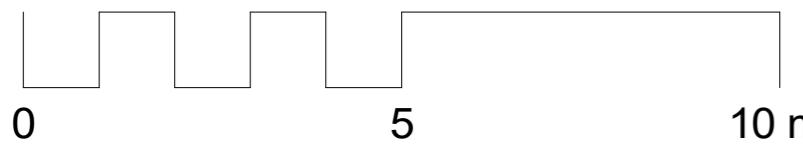


**1 00 - Existing**  
1 : 100

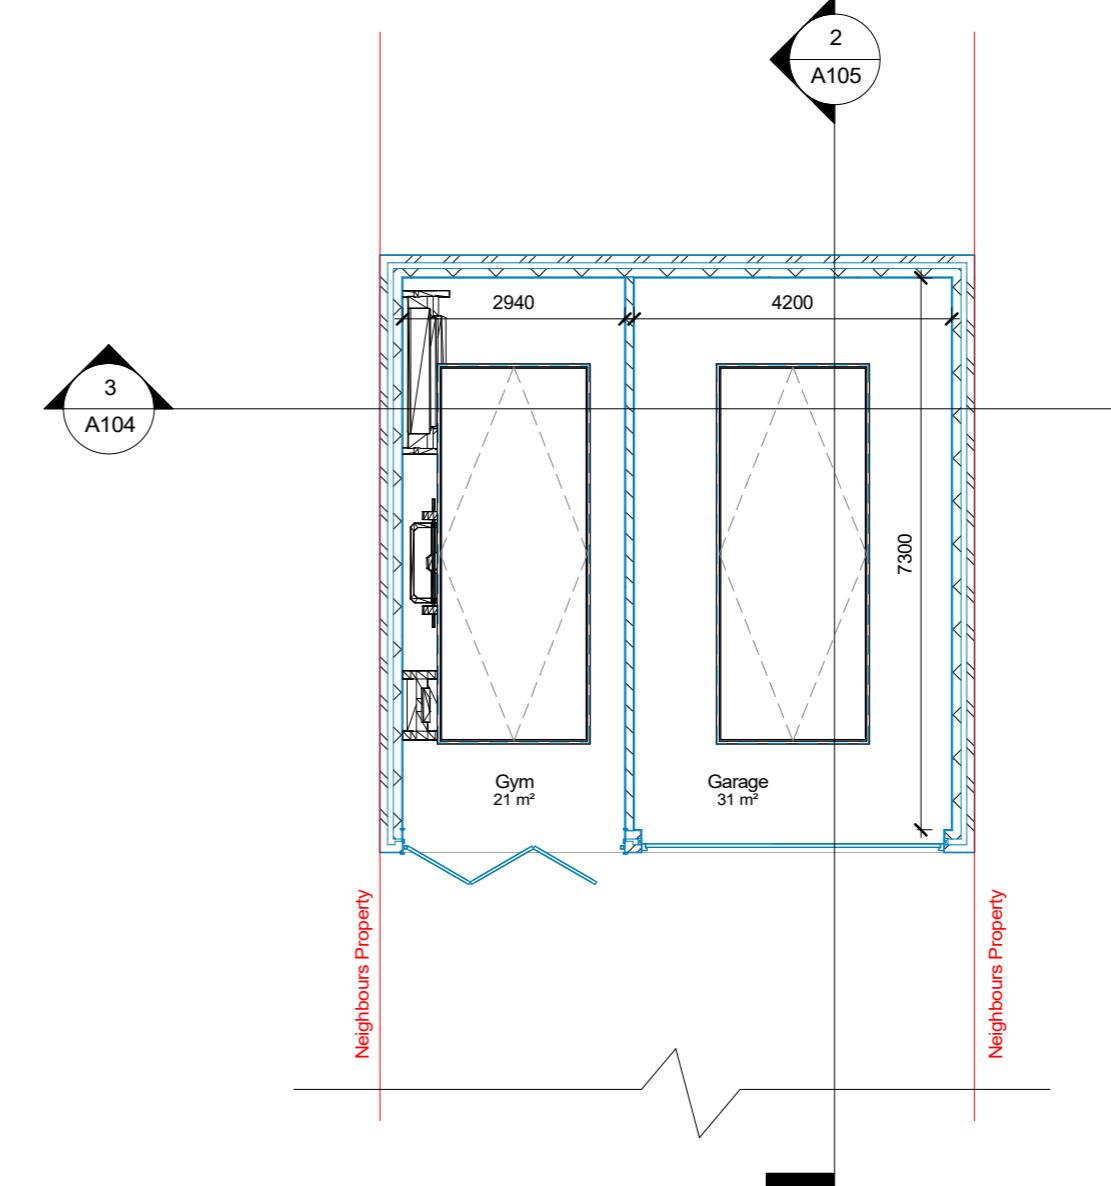



**2 00 - Proposed**  
1 : 100

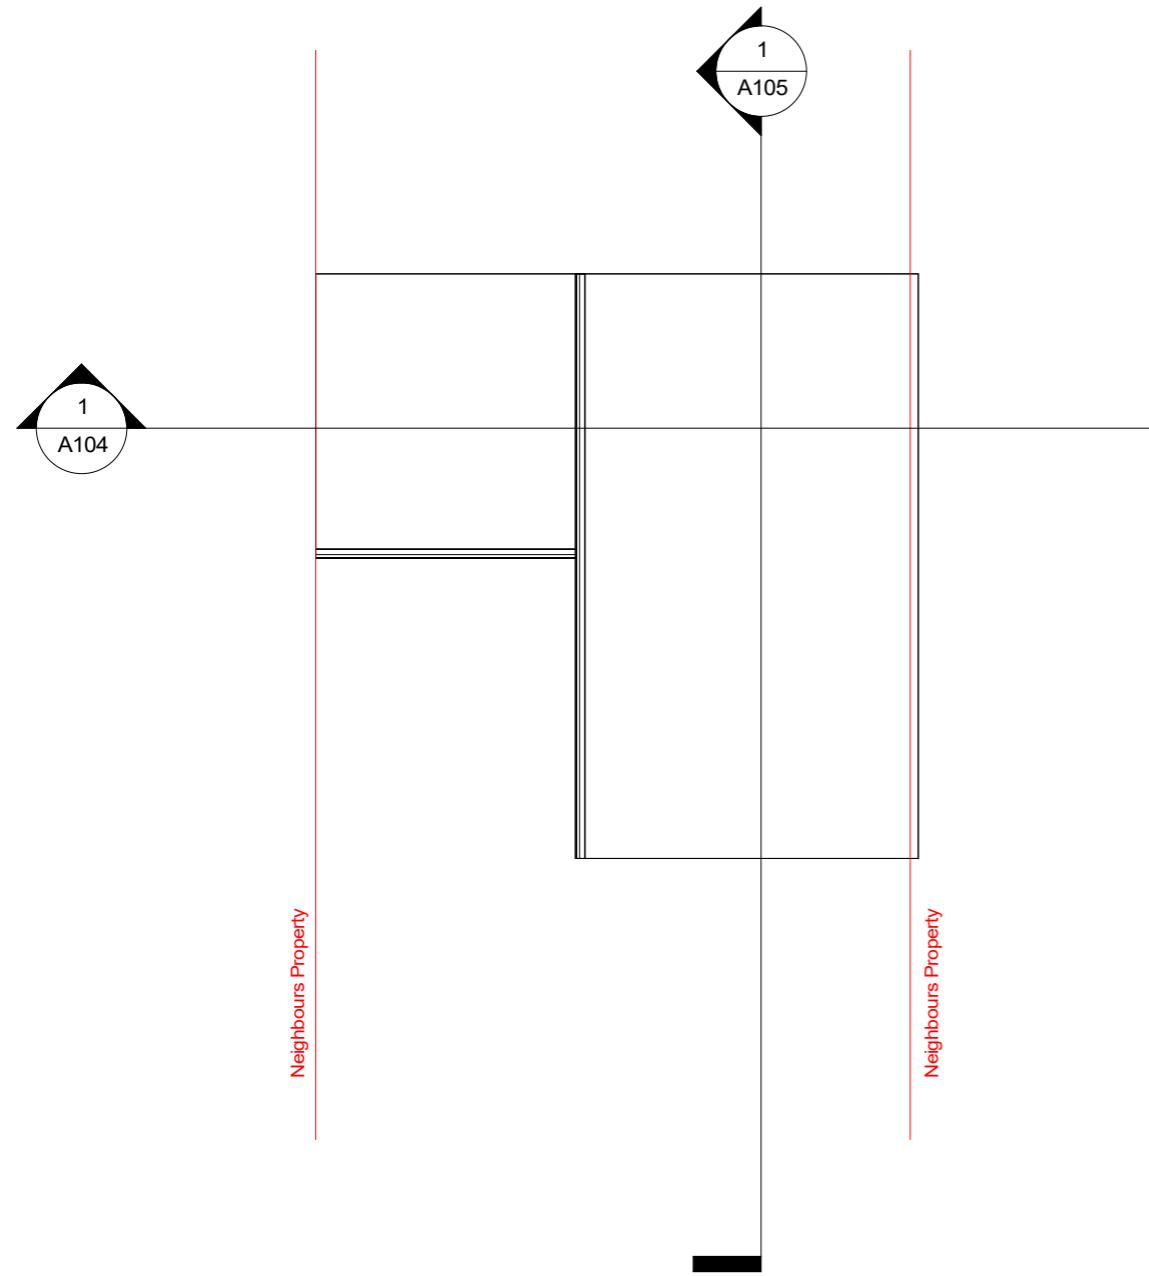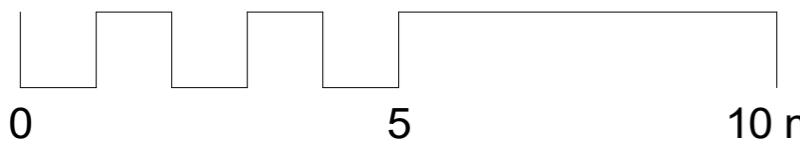


**1 01- Existing**  
1 : 100

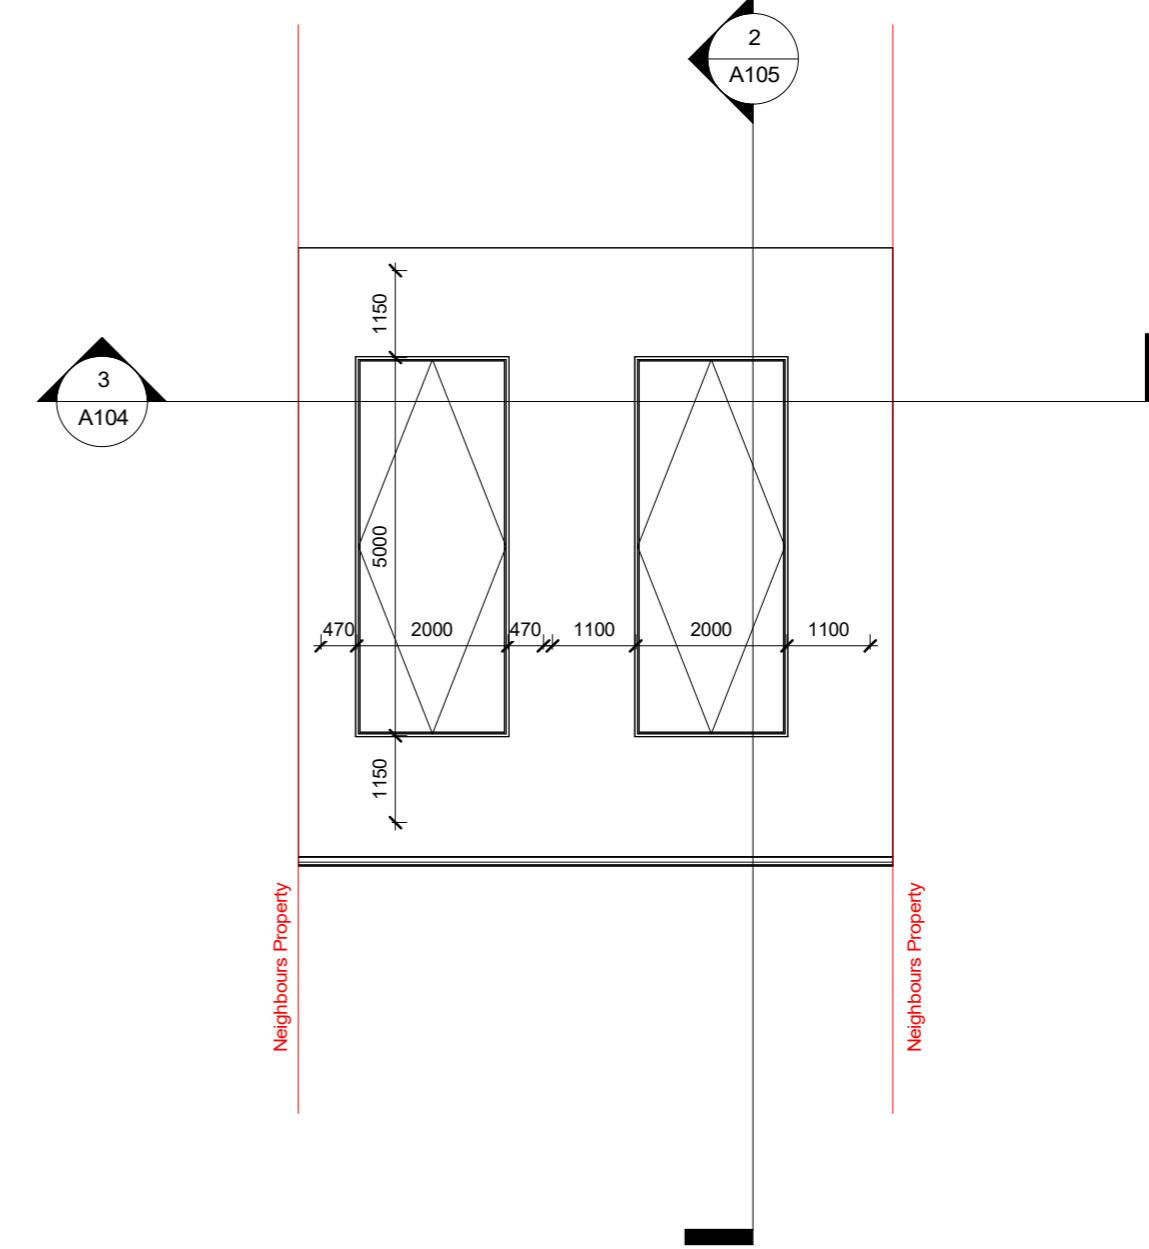



**2 01- Proposed**  
1 : 100

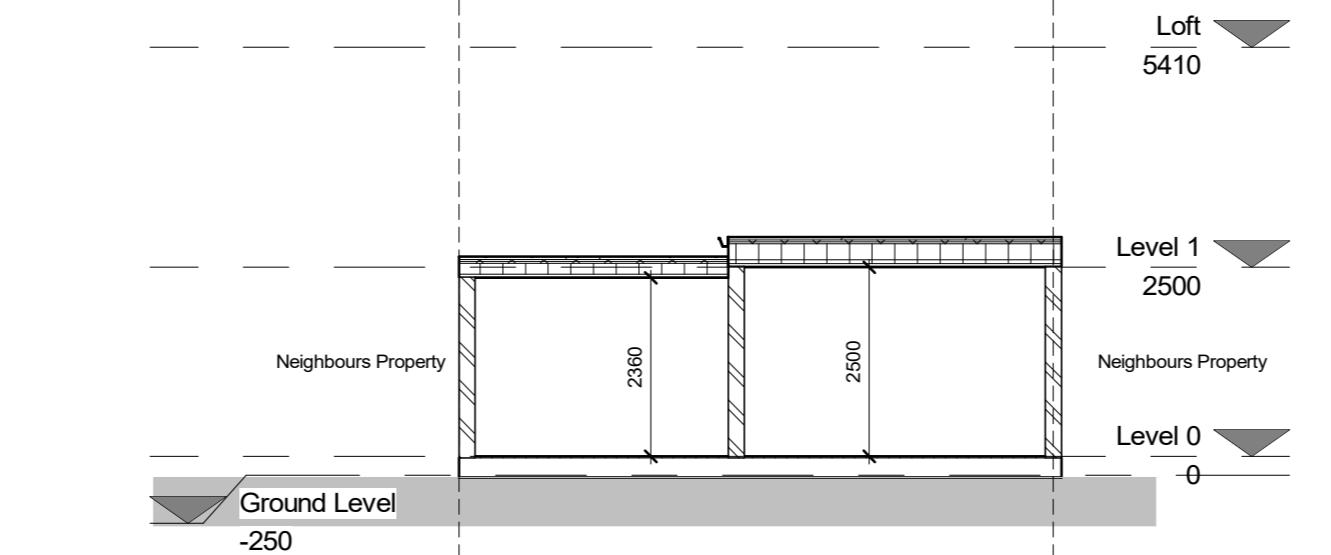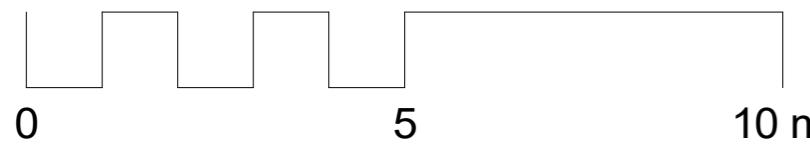


**1 Existing - Section 1**  
1 : 100

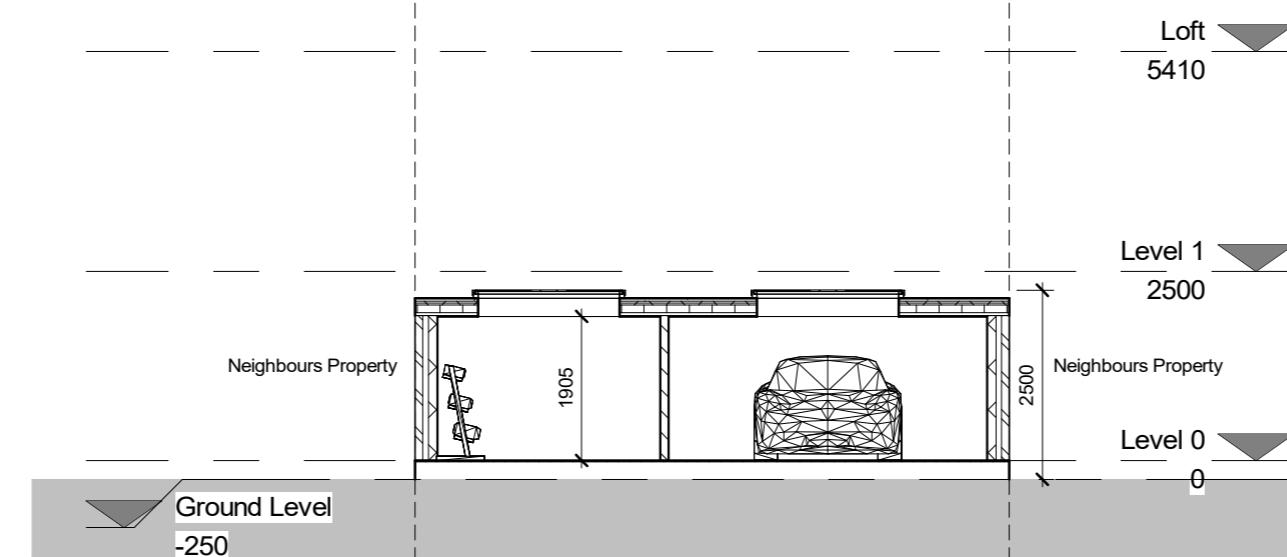



**3 Proposed - Section 1**  
1 : 100

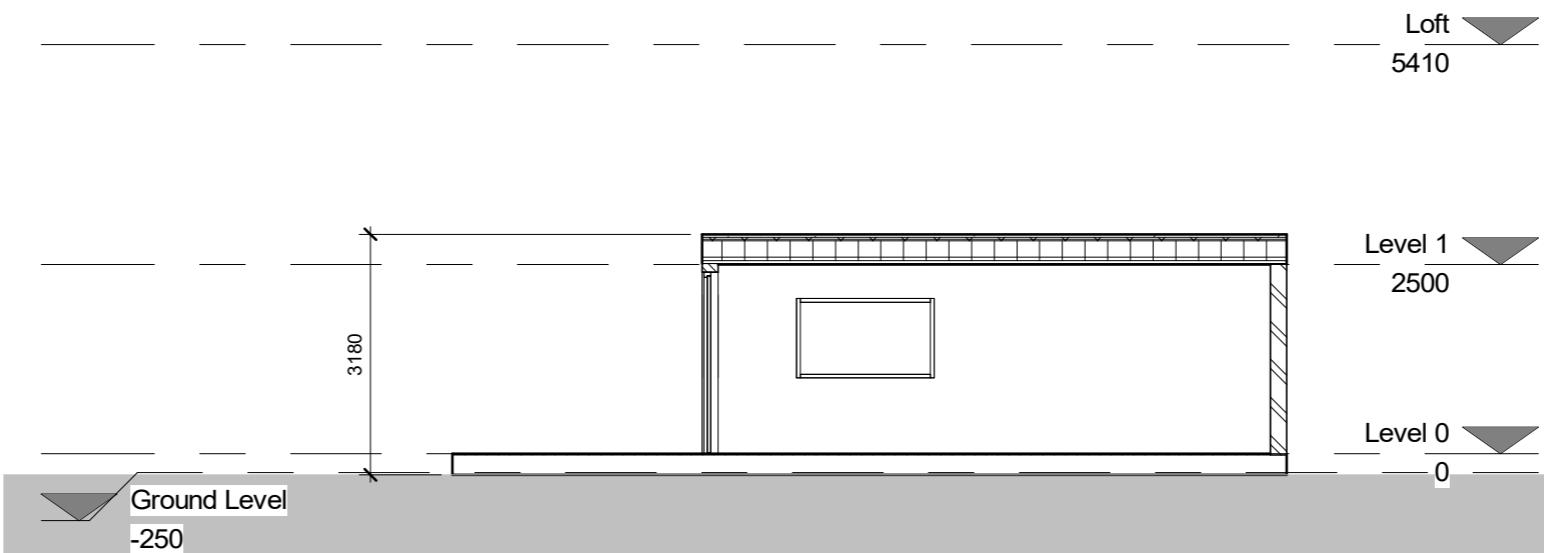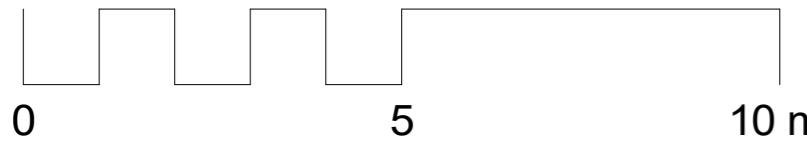


**1 Existing - Section 2**  
1 : 100

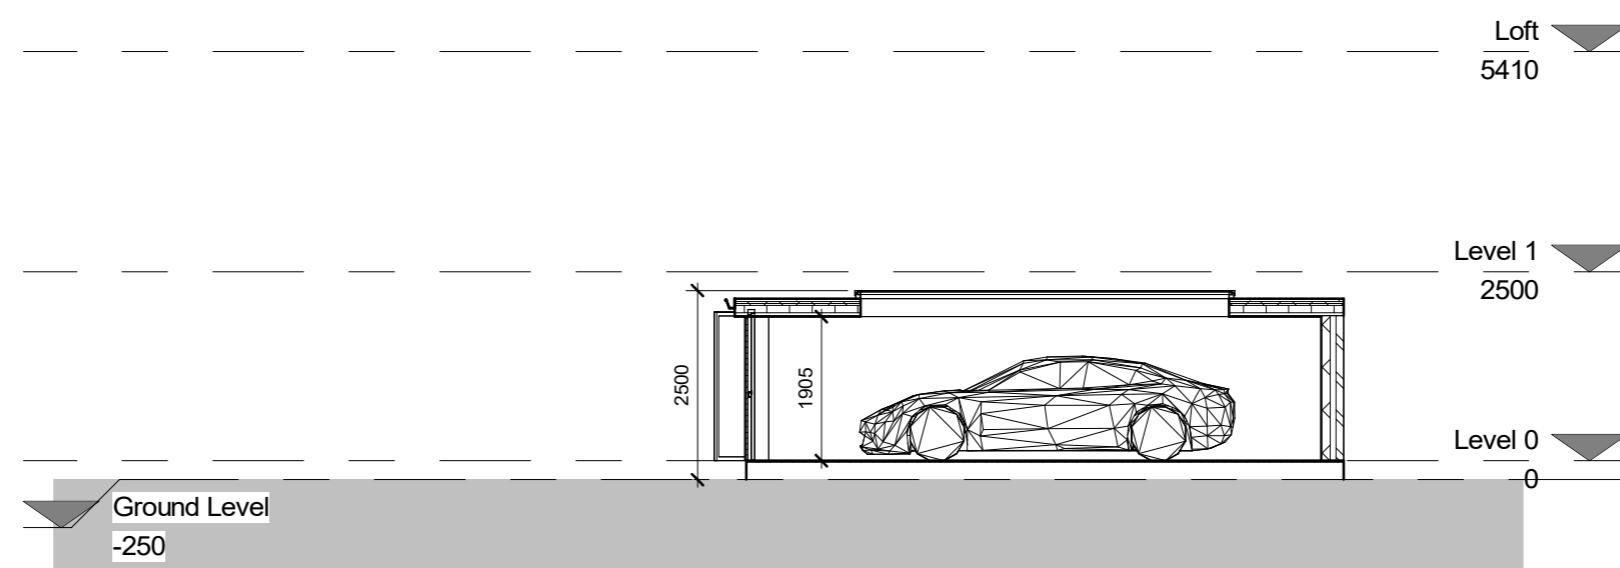



**2 Proposed - Section 2**  
1 : 100

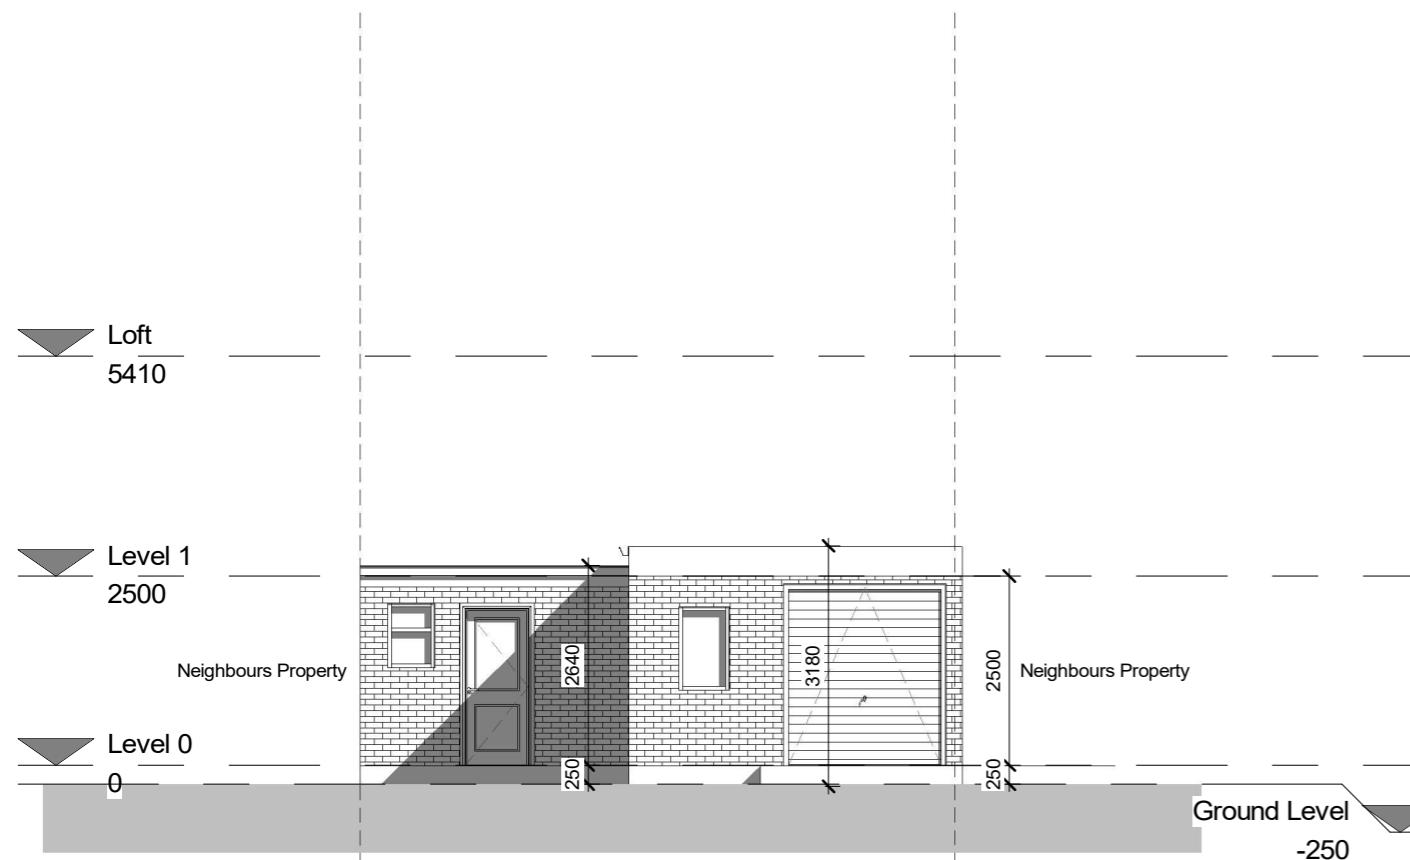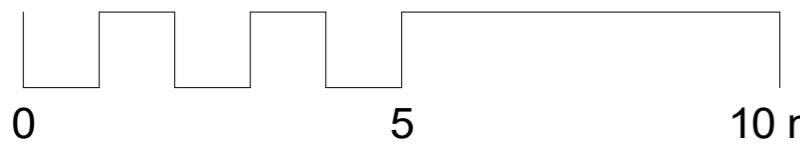

**1** Front elevation - Existing  
1 : 100

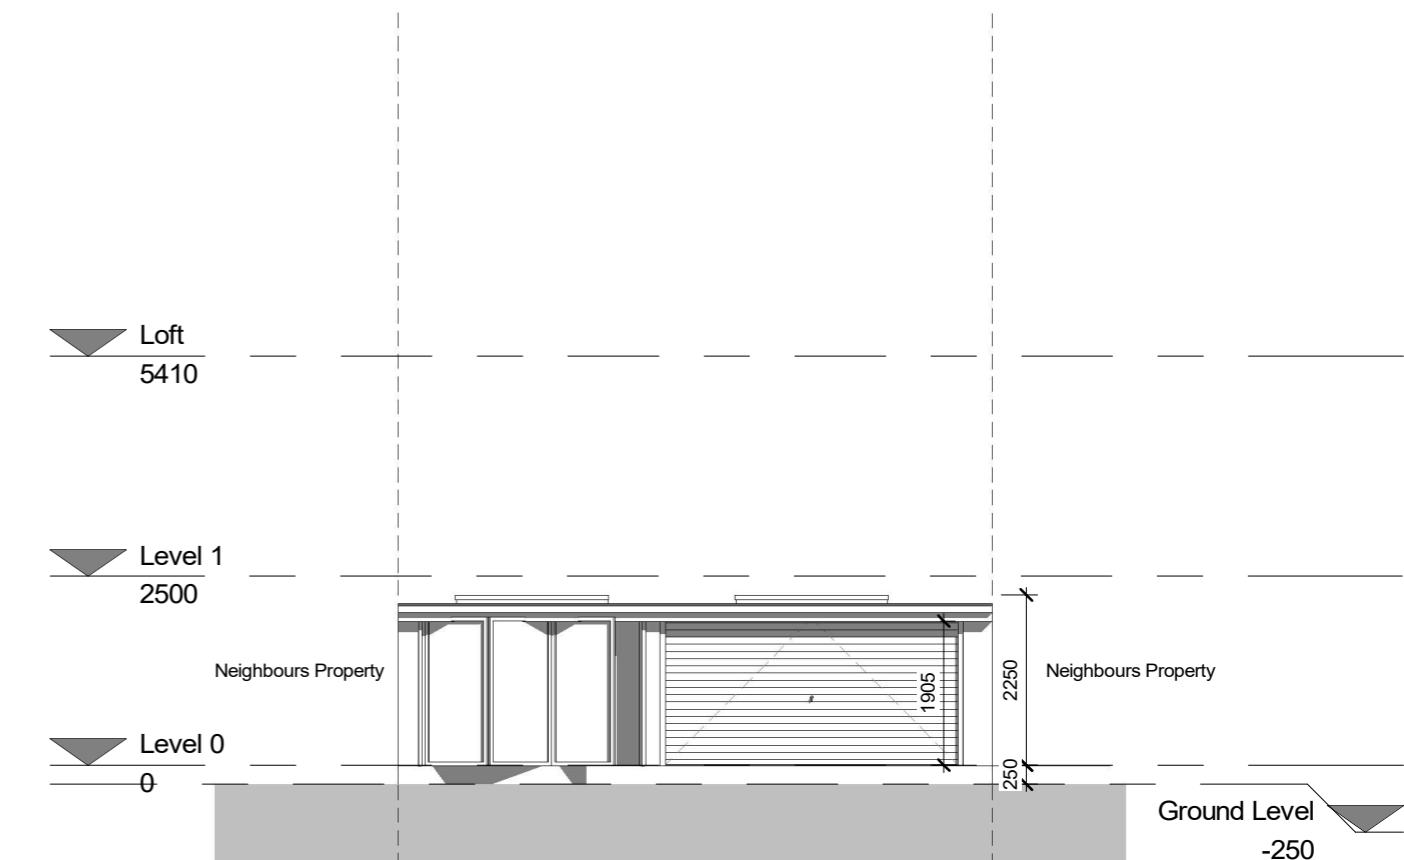


**2** Front elevation - Proposed  
1 : 100

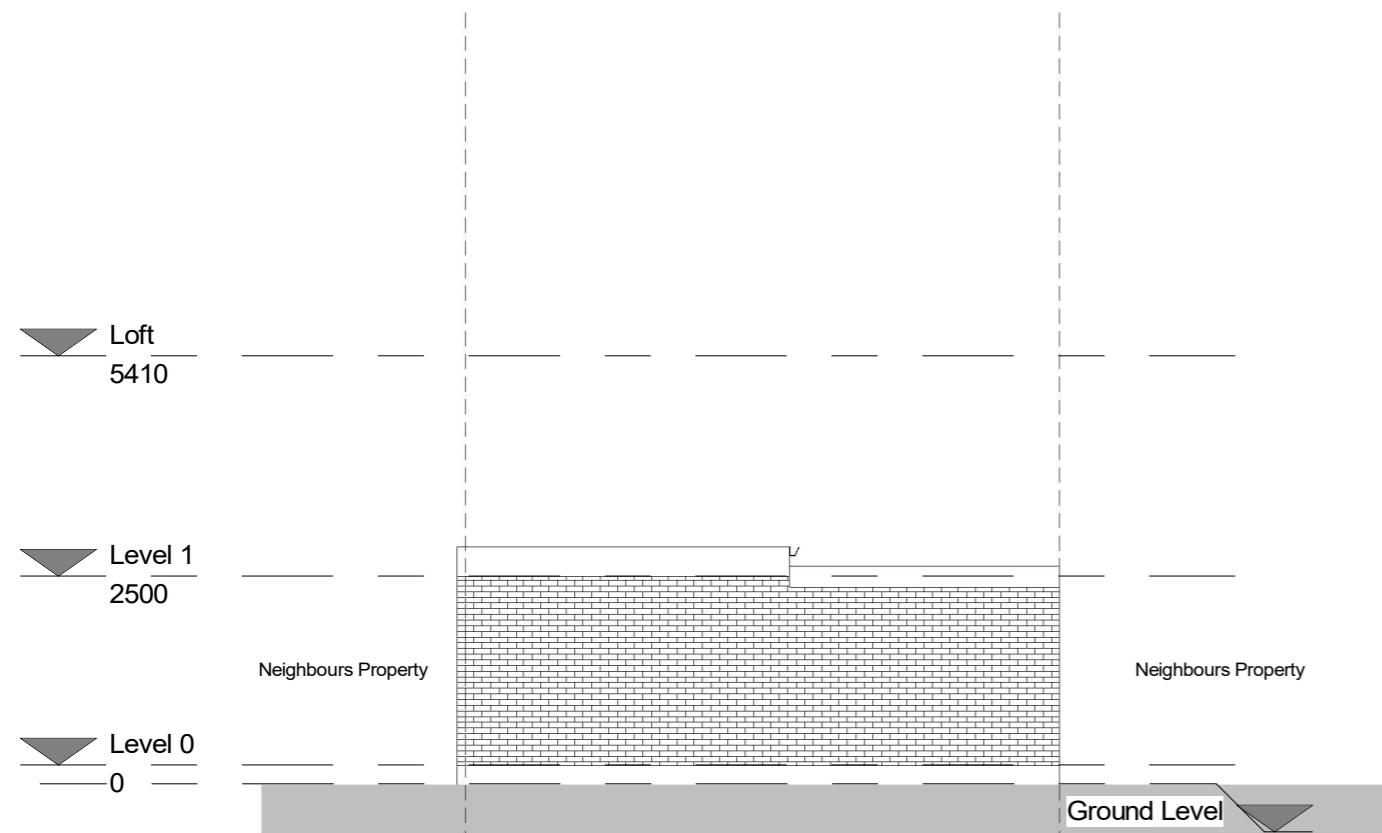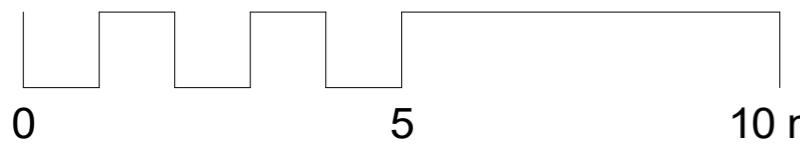



**1** Rear elevation - Existing

1 : 100

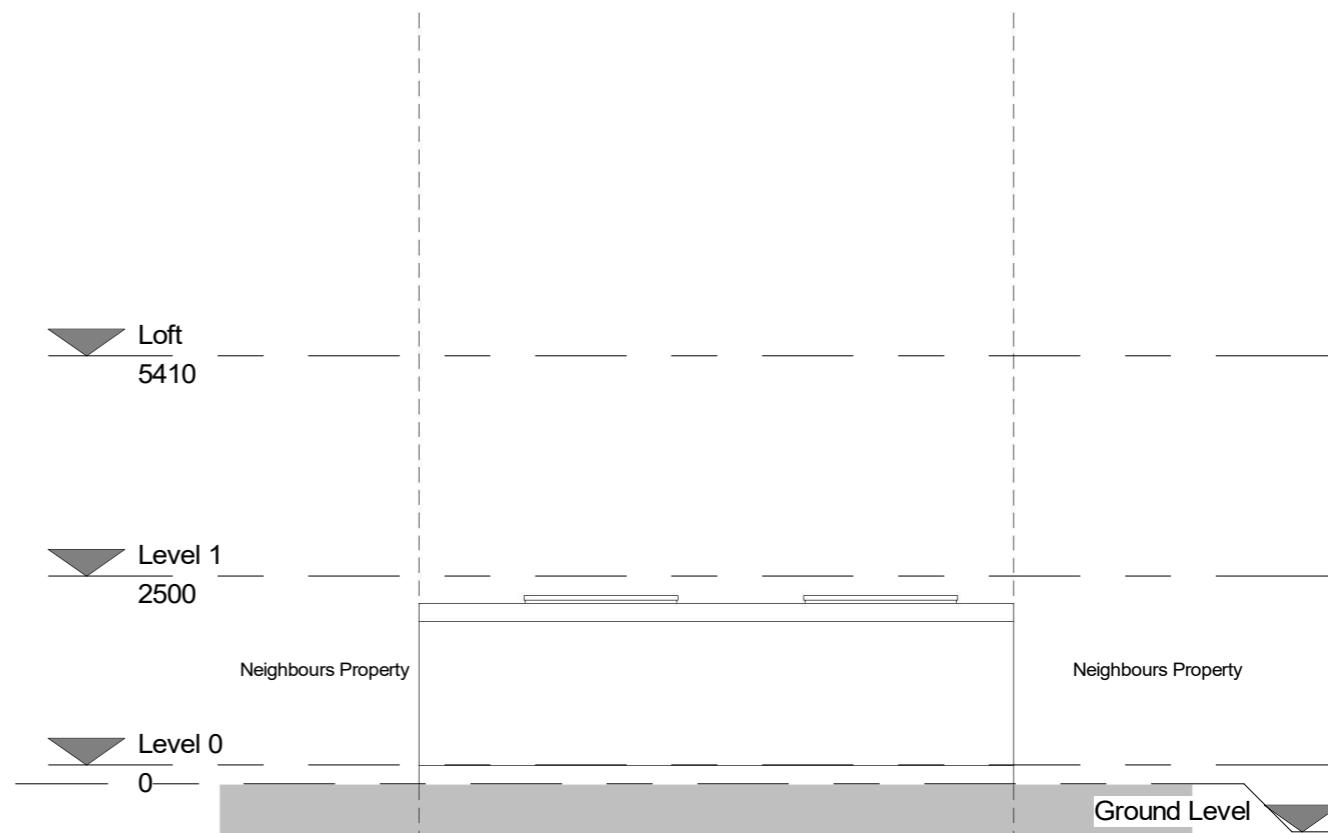

**2** Rear elevation - Proposed



1 : 100

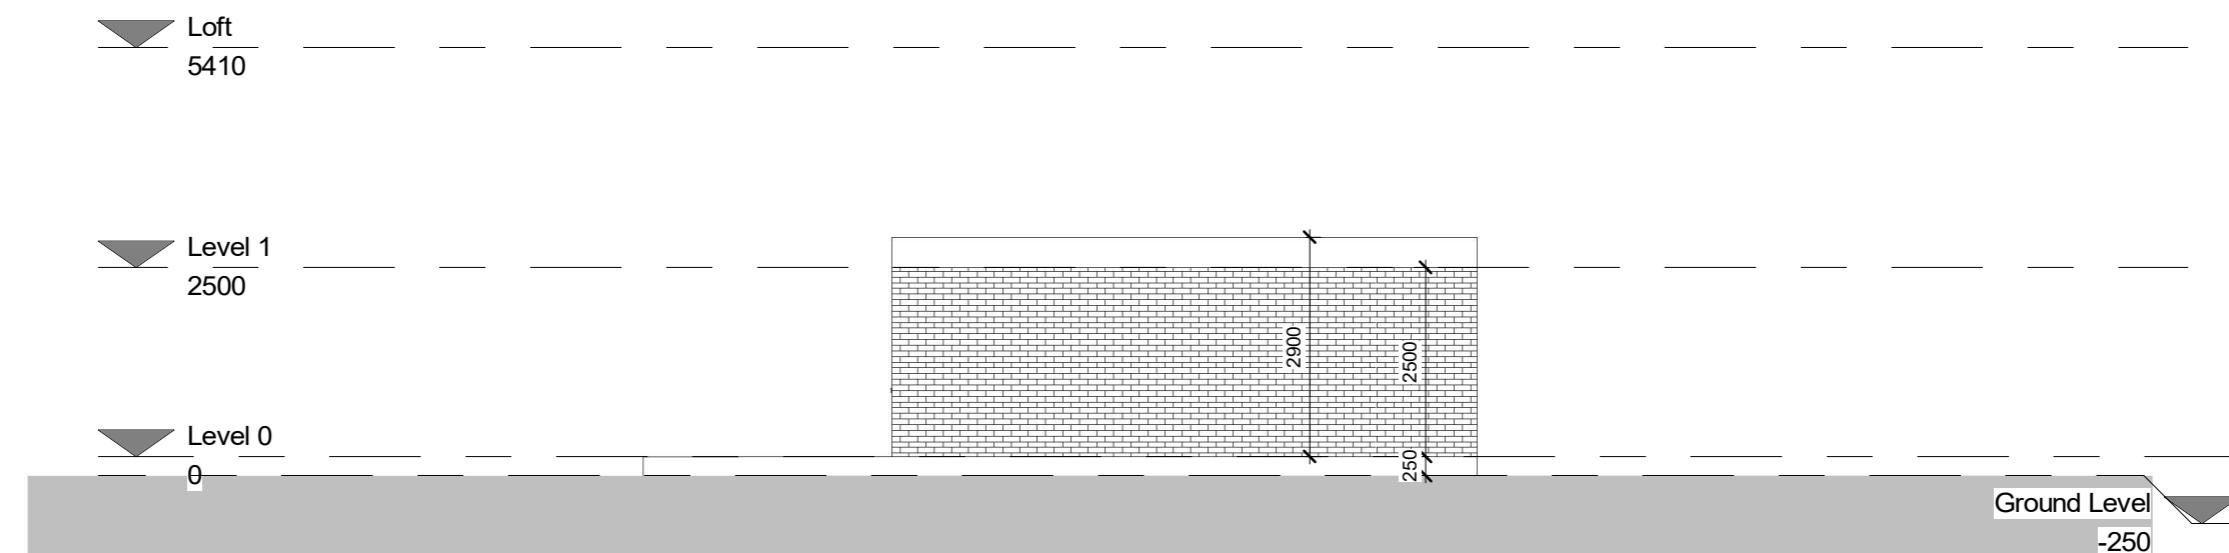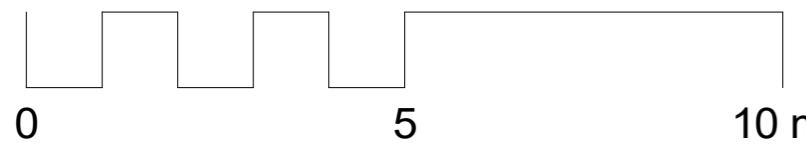


1 Side elevation 1 - Existing  
1 : 100



2 Side elevation 1- Proposed  
1 : 100

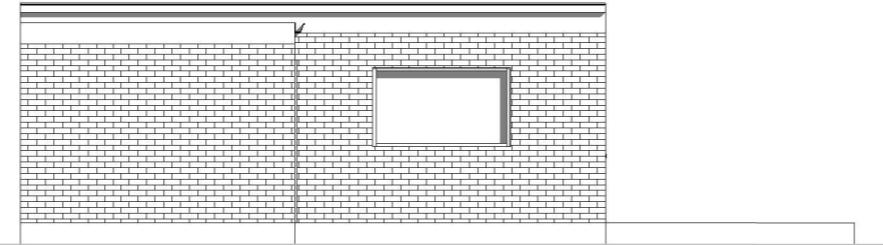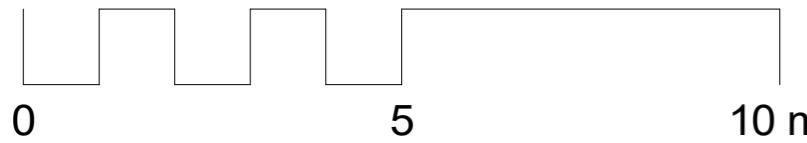

**1** Side elevation 2 - Existing  
1 : 100

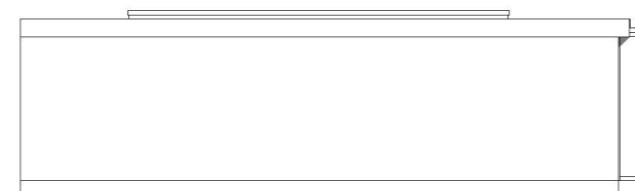

**2** Side elevation 2- Proposed  
1 : 100