


Location Plan

Scale 1:1250

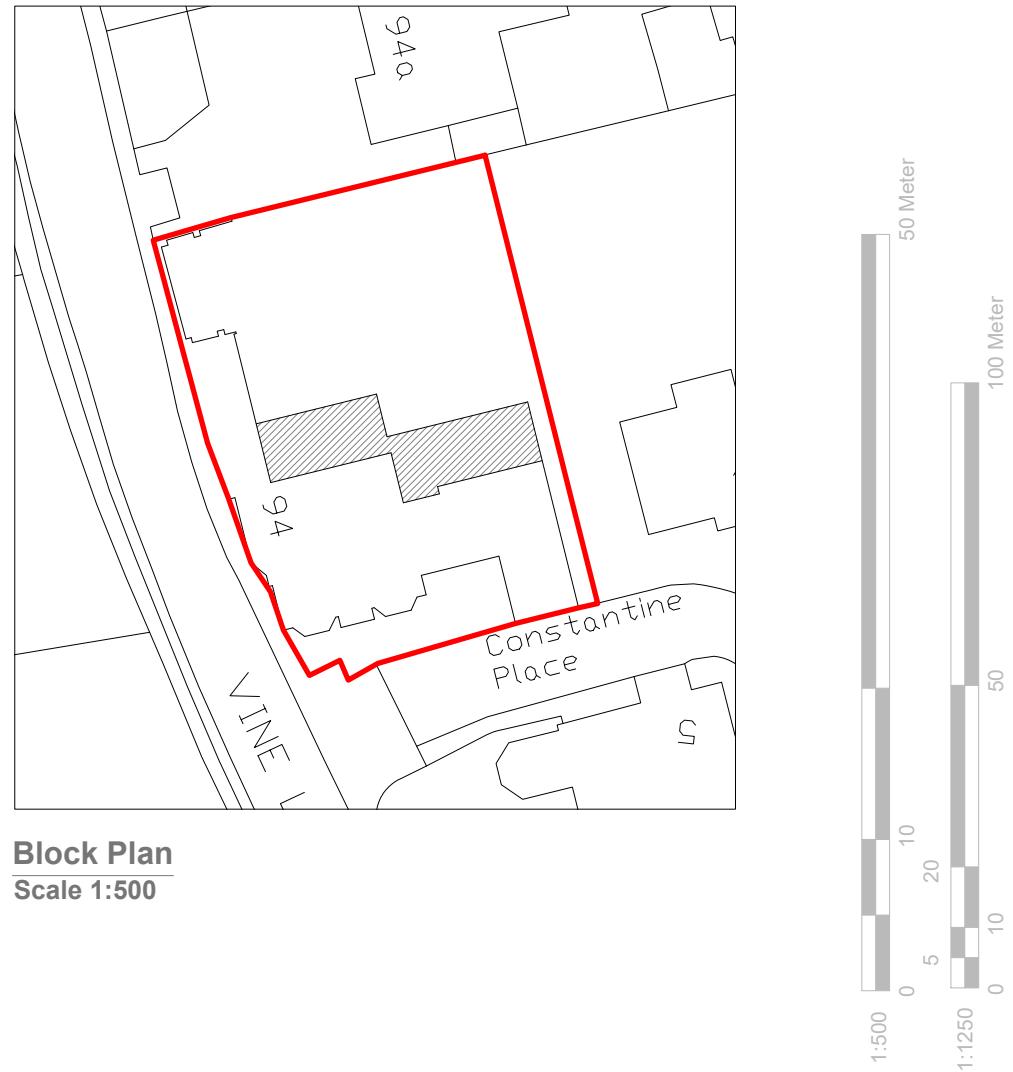

Block Plan

Scale 1:500

GENERAL NOTES:

1. ALL DIMENSIONS ARE IN MILLIMETER.
 2. VERIFY ALL DIMENSIONS AND CONDITIONS BEFORE BUILDING OR STARTING CONSTRUCTION. NOTIFY THE DESIGNER IMMEDIATELY OF ANY DISCREPANCY OR VARIATION.
 3. ALL WORK TO COMPLY WITH CURRENT BUILDING REGULATIONS AND CODES OF PRACTICE

1 Title:

Location & Block Plans



Site Address

94 Vine Lane,
Uxbridge,
UB10 0BE

Scale: 1:1250/500@A4

Date: 26/06/2023

Date. 26/06/2023

Drawing No.:

2023

Revision Date:

Revision Date:

A 06/12/2023

—
—

- 1 -

Faluck Patel