


## General Notes

© ABAY ARCHITECTURE RIBA

All dimensions and levels to be checked on site and any discrepancies to be reported to the architect before construction.

Written dimensions to be taken in preference to scaled dimensions.

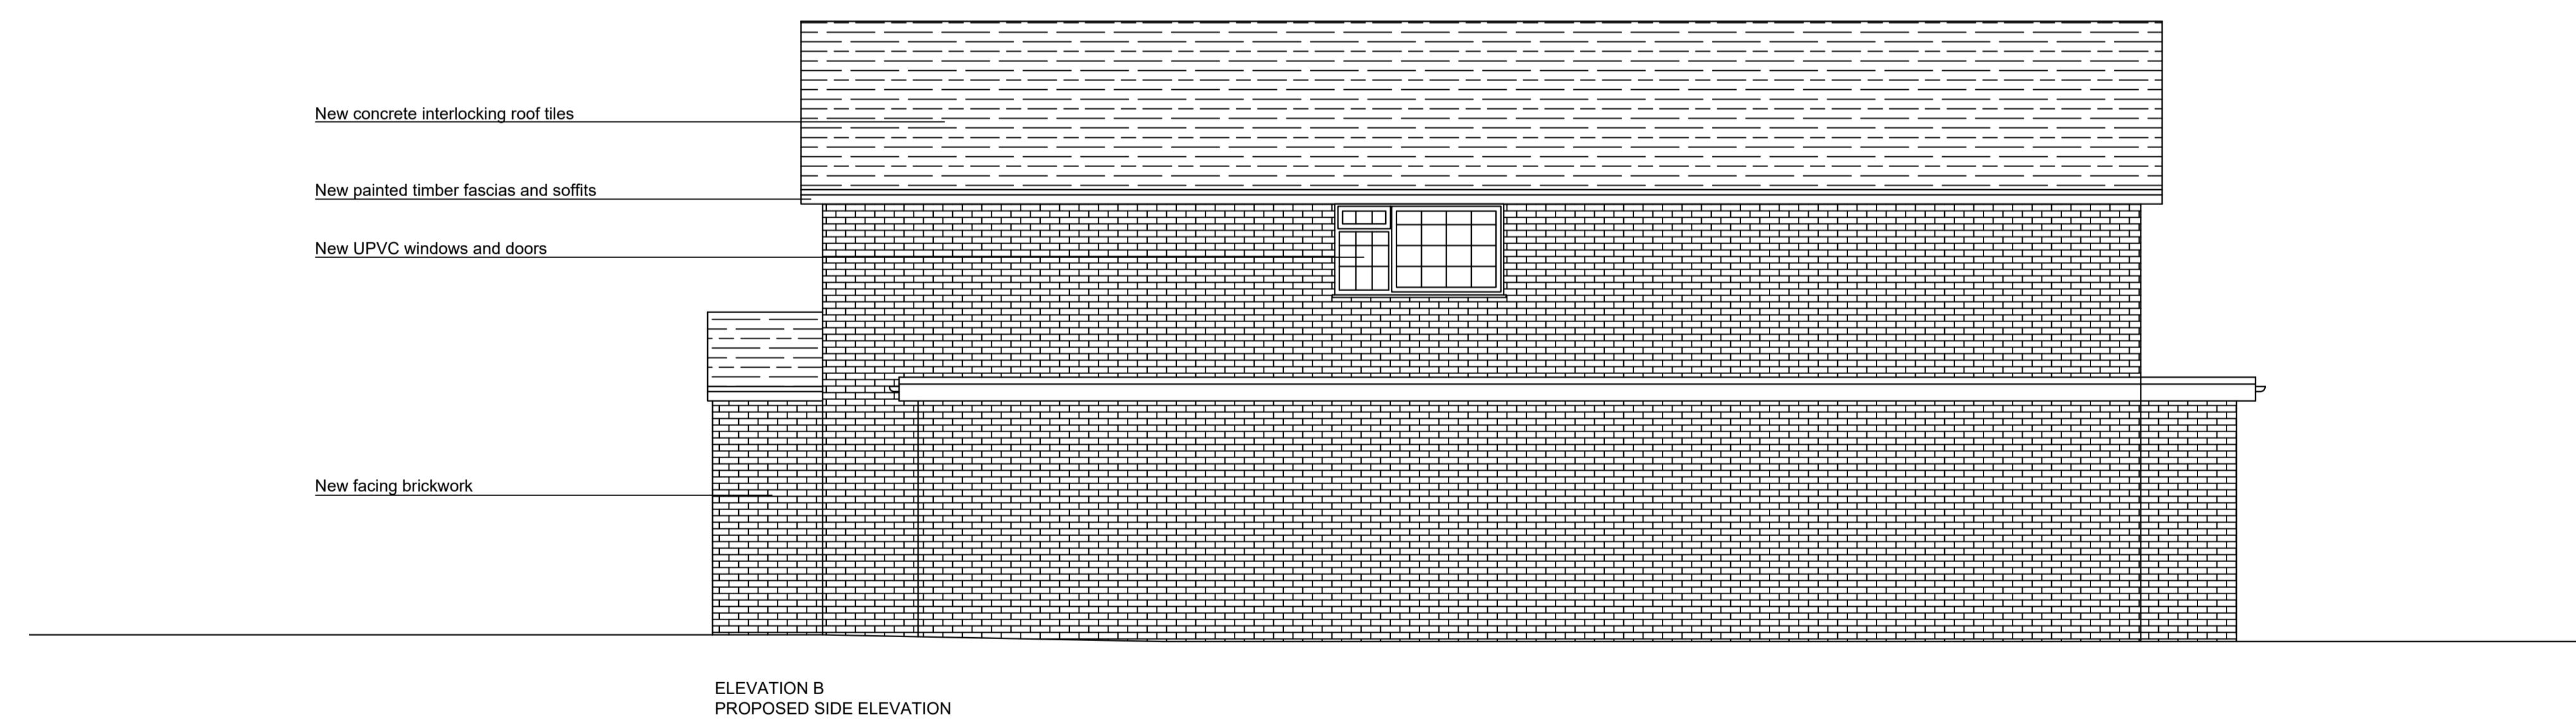

Rev	Date	Amendment
-----	------	-----------

### CLIENT

MR. S. RIZVI  
22 WATFORD ROAD  
NORTHWOOD  
HA6 3NT

### PROJECT

PROPOSED  
Elevations Sheet 1 of 2

### DATE

21.03.23

### SCALE

1:50 @ A1

### DRAWN

NA

### REV

DRAWING NUMBER  
1213-P-016

Neha Abayawardana RIBA  
abay.architecture@yahoo.com

ABAY ARCHITECTURE