


General Notes

© ABAY ARCHITECTURE RIBA

All dimensions and levels to be checked on site and any discrepancies to be reported to the architect before construction.

Written dimensions to be taken in preference to scaled dimensions.

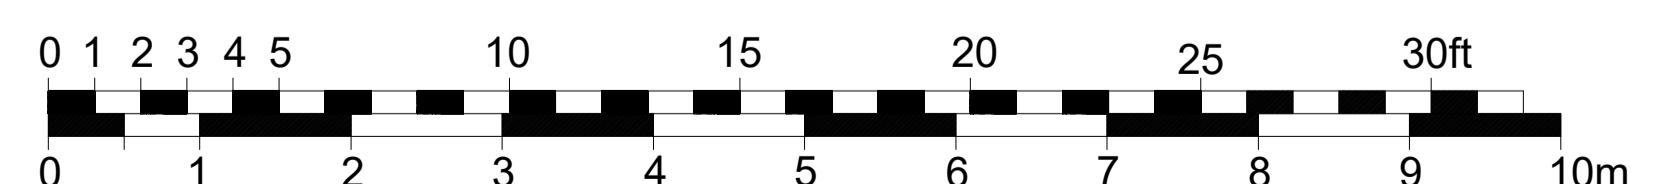

Rev	Date	Amendment
		CLIENT
		MR. S. RIZVI 22 WATFORD ROAD NORTHWOOD HA6 3NT
		PROJECT
		EXISTING Elevations
		DATE
		16.03.25
		SCALE
		1:50 @ A1
		DRAWN
		NA
		REV

DRAWING NUMBER
1619-P-004

Neha Abayawardana RIBA
abay.architecture@yahoo.com