


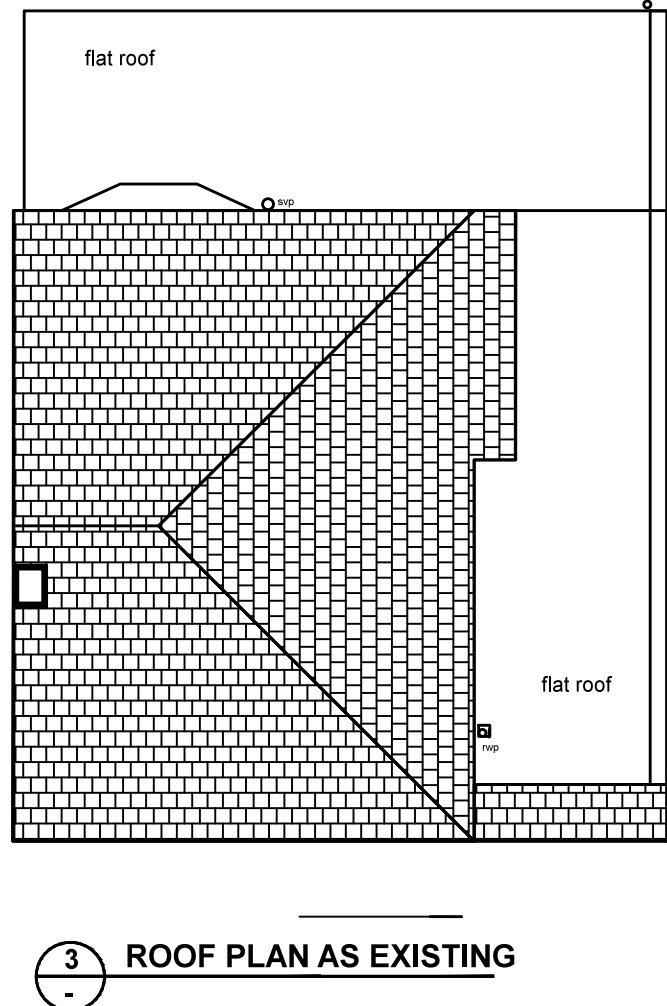
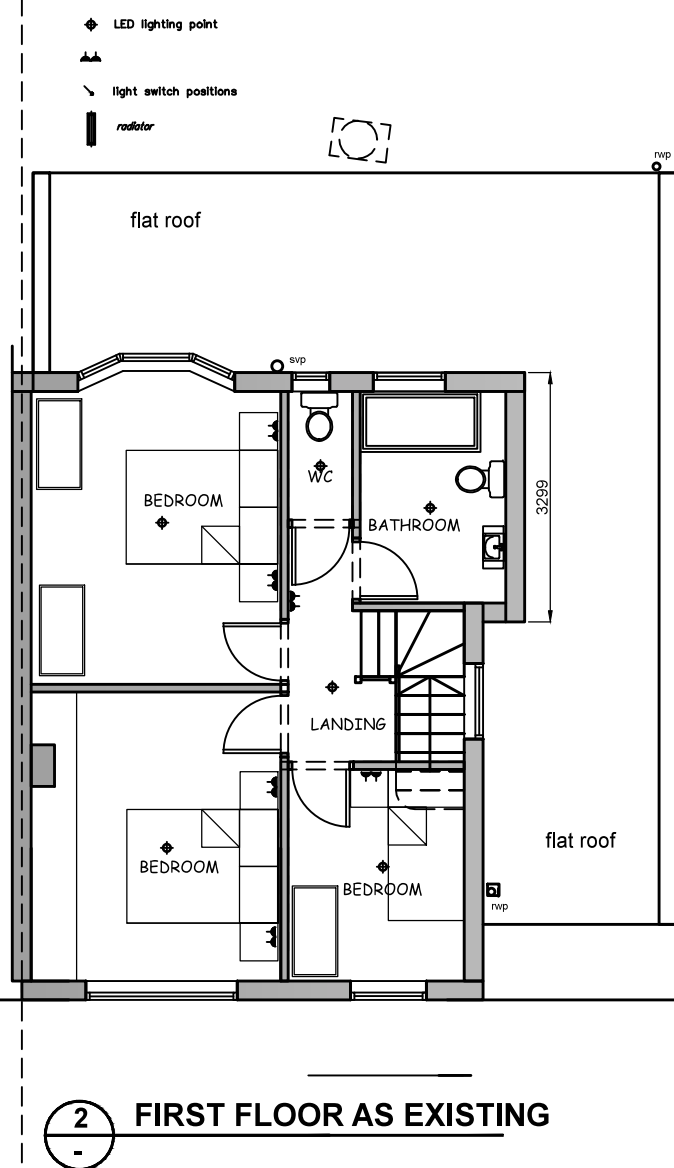
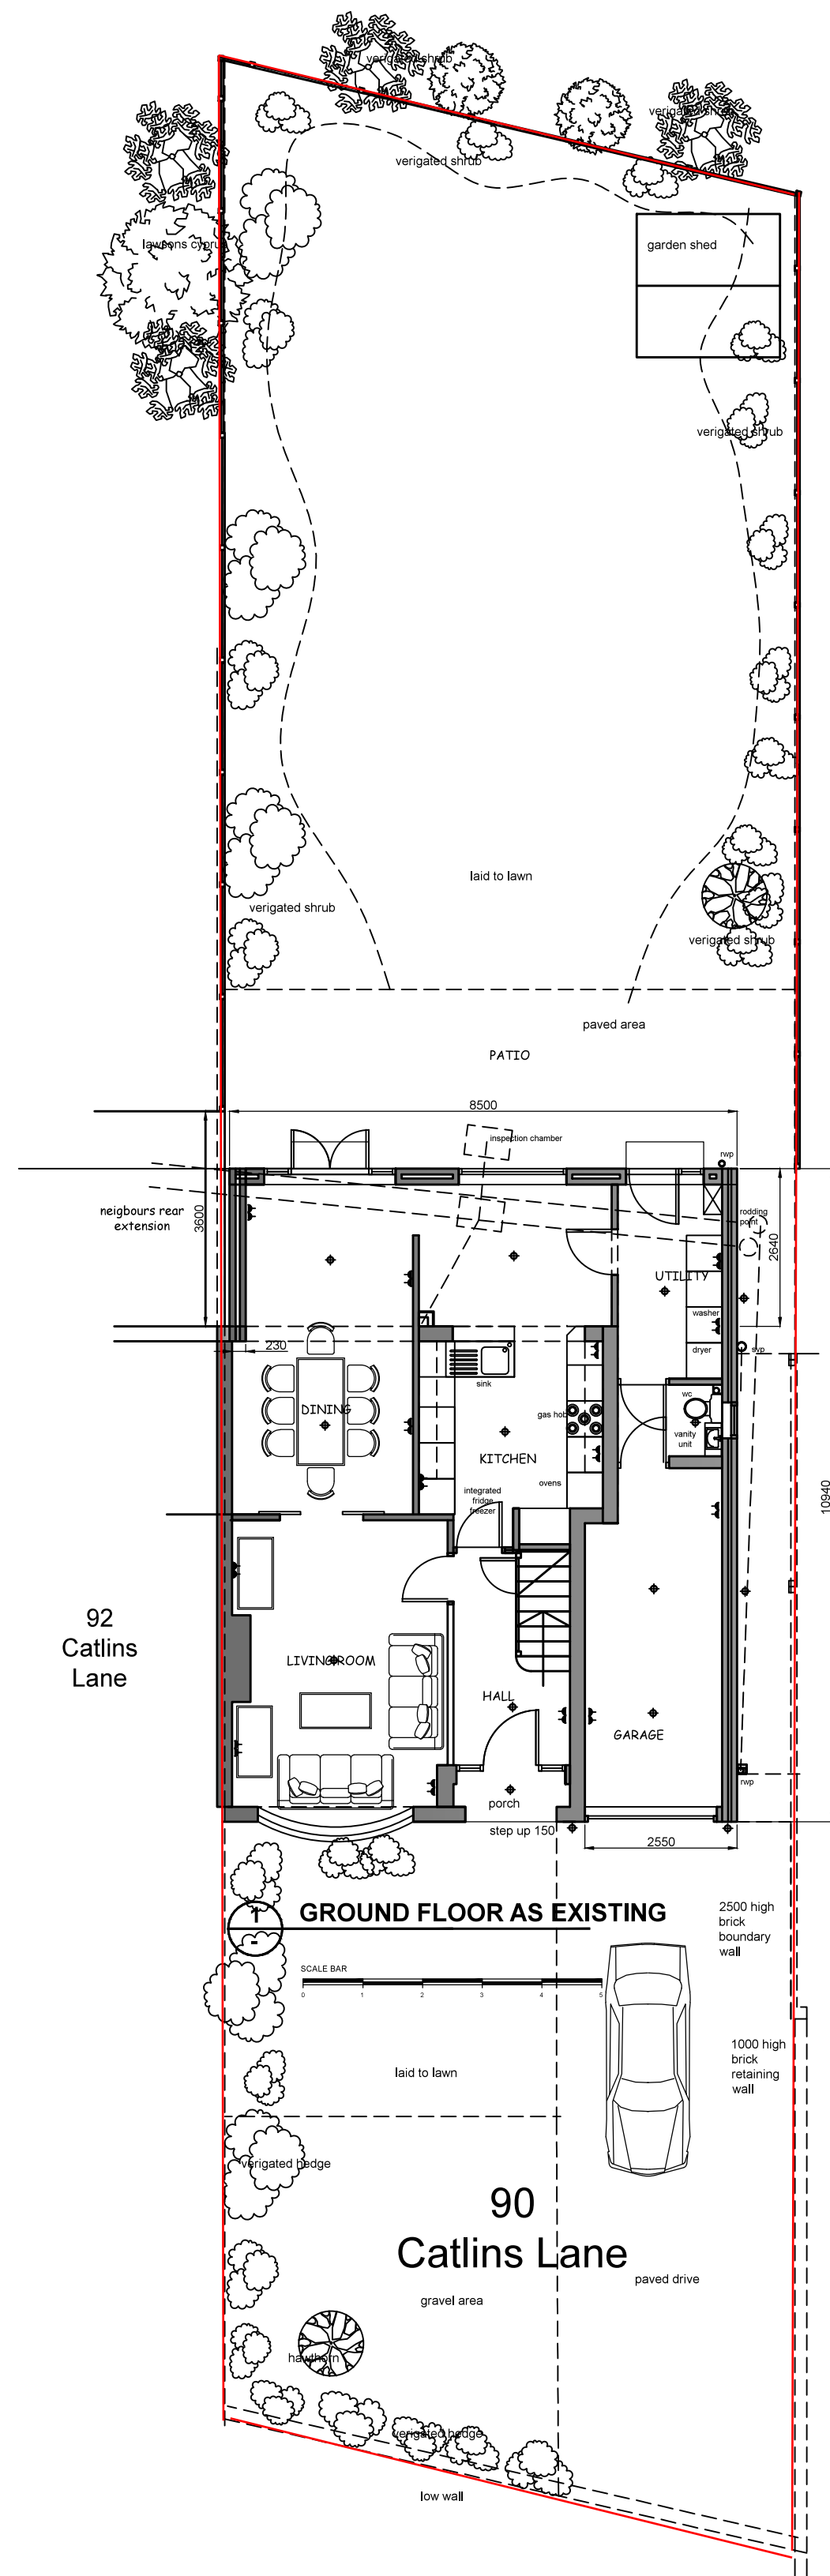


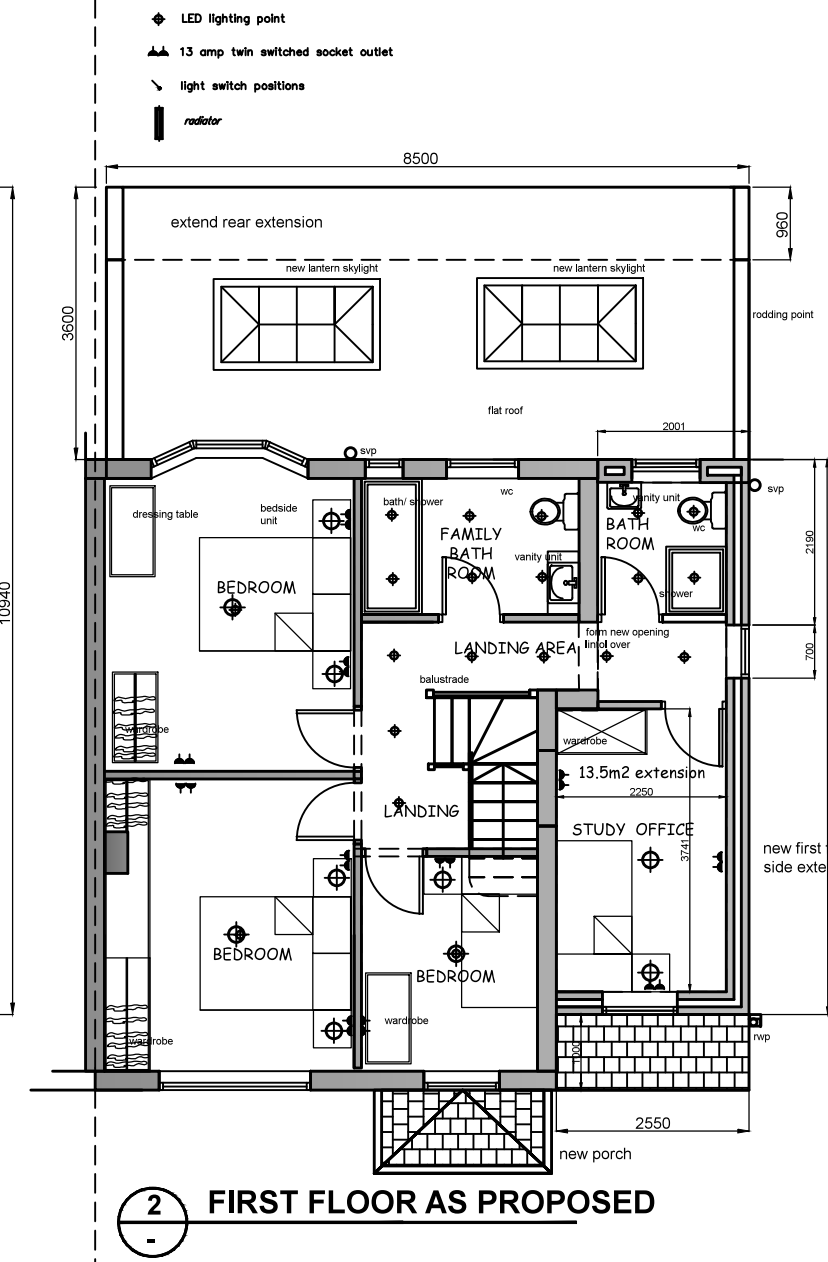

Planning History
Erection of a two storey side
and single storey rear
extension
Planning approved
07/04/1999
Reference 52688/A/99/0010.
Ground Floor Element
completed first floor floor joist
installed.

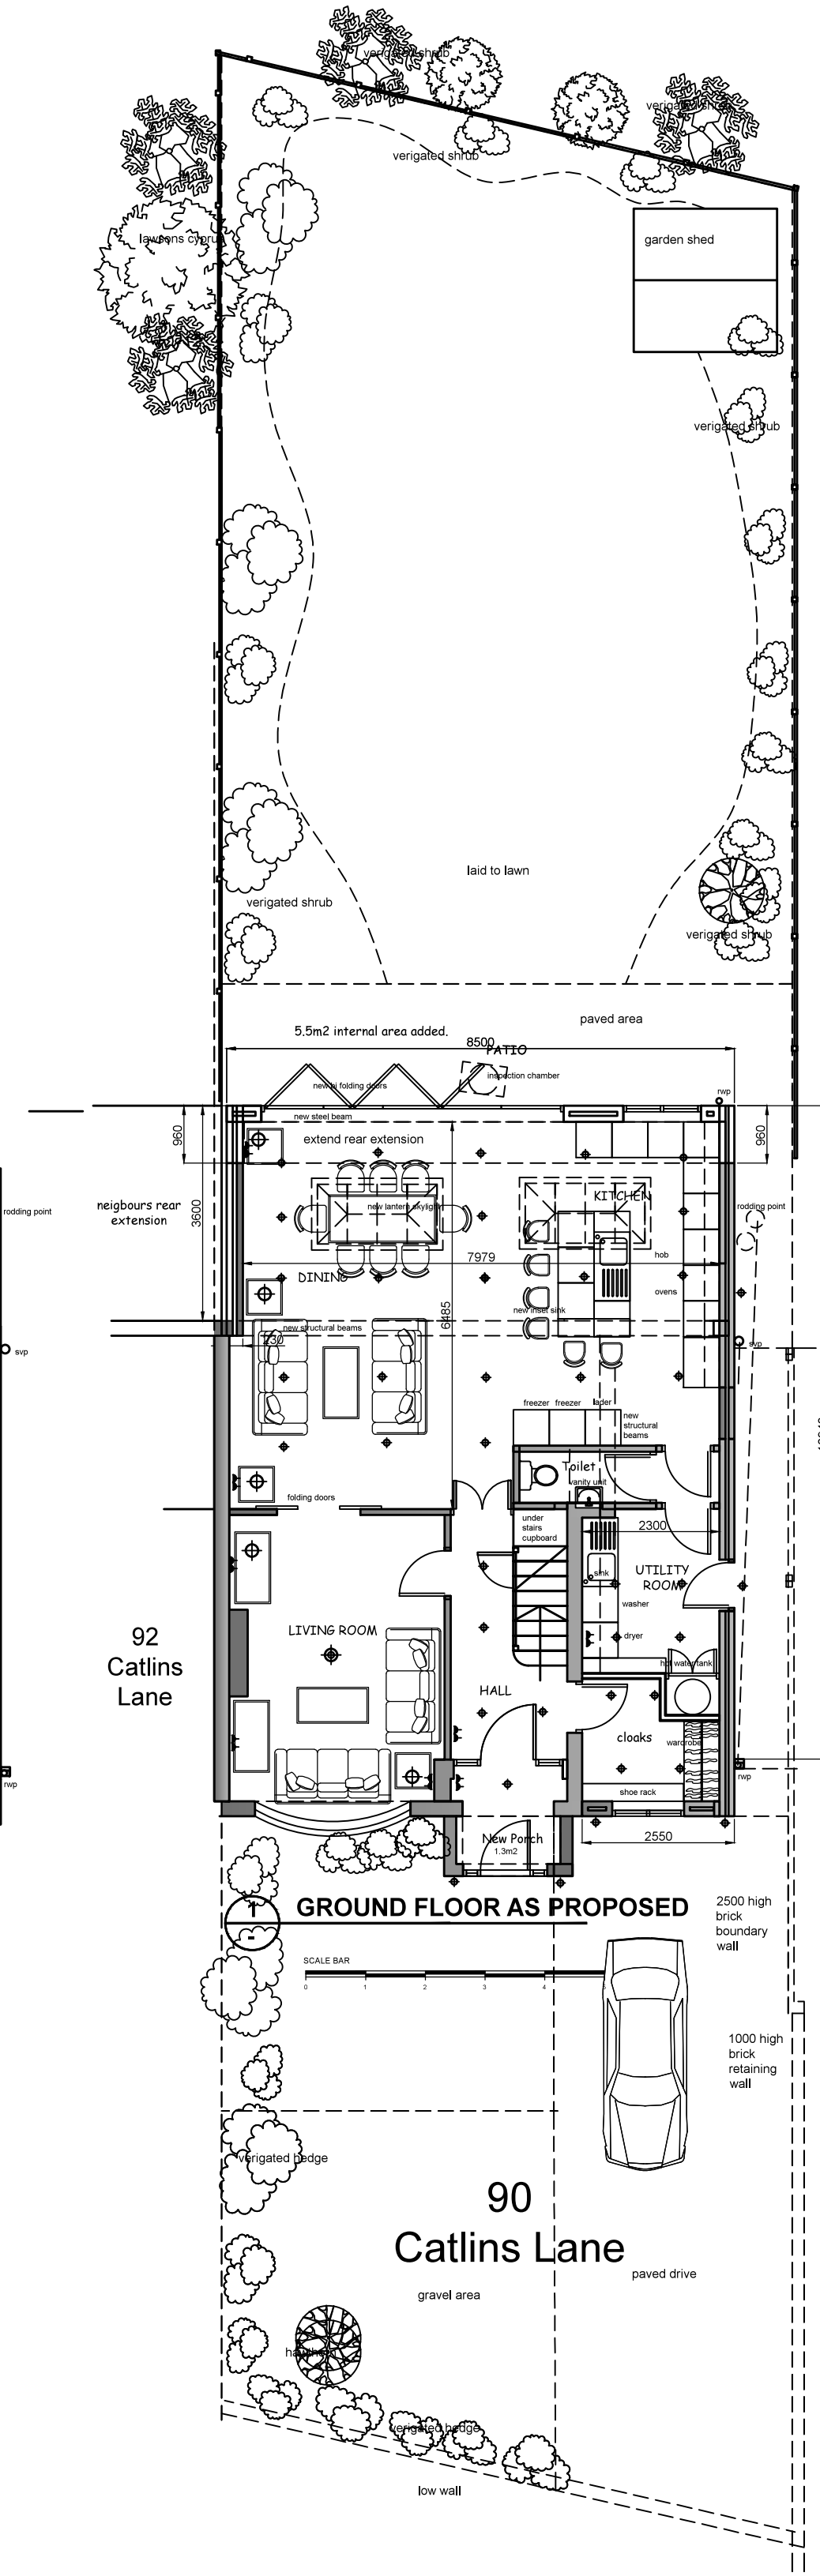

Planning History
Erection of a two storey side
and single storey rear
extension
Planning approved
07/04/1999
Reference 52688/A/99/0010.
Ground Floor Element
completed first floor floor joist
installed.

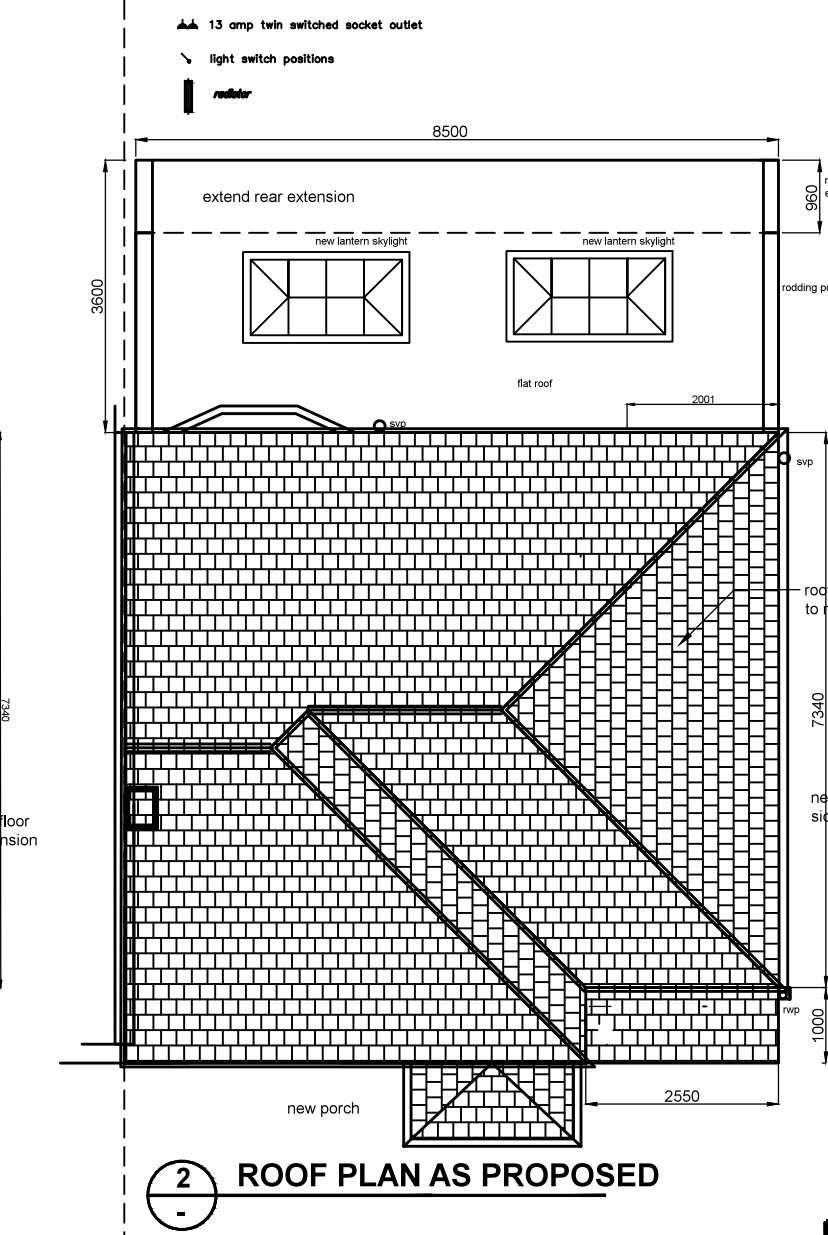

Rev:A. Scheme revised to Clients instructions.PS.15-03-2025.

REV.	NOTES	DATE	BY
DO NOT SCALE. WRITTEN DIMENSIONS TO BE USED IN PREFERENCE TO SCALED DIMENSIONS. ALL DIMENSIONS TO BE CHECKED ON SITE BY CONTRACTOR & ALL DISCREPANCIES TO BE REPORTED TO SMITH COLDHAM DESIGN LTD.			
CLIENT			
Amit Kothari			
JOB TITLE			
90 Catlins Lane Pinner, HA5 2BX			
DRAWING TITLE			
Site Block Plans 104 Location Plan			
SCALE		DRAWING No	
1-100&1-1250 @ A1		6129-25-103	
DATE		REVISION	
March 2025		A	
DRAWN BY			
Patrick Smith MCSD			
s c d smith coldham design ltd 55 LIME GROVE, RUSSLIP, MIDDLESEX, HA4 6RL M: 07774 476519 T: 020 8869 9681 E: patrick@smithcoldham.net design - architecture - brand development - project management			