
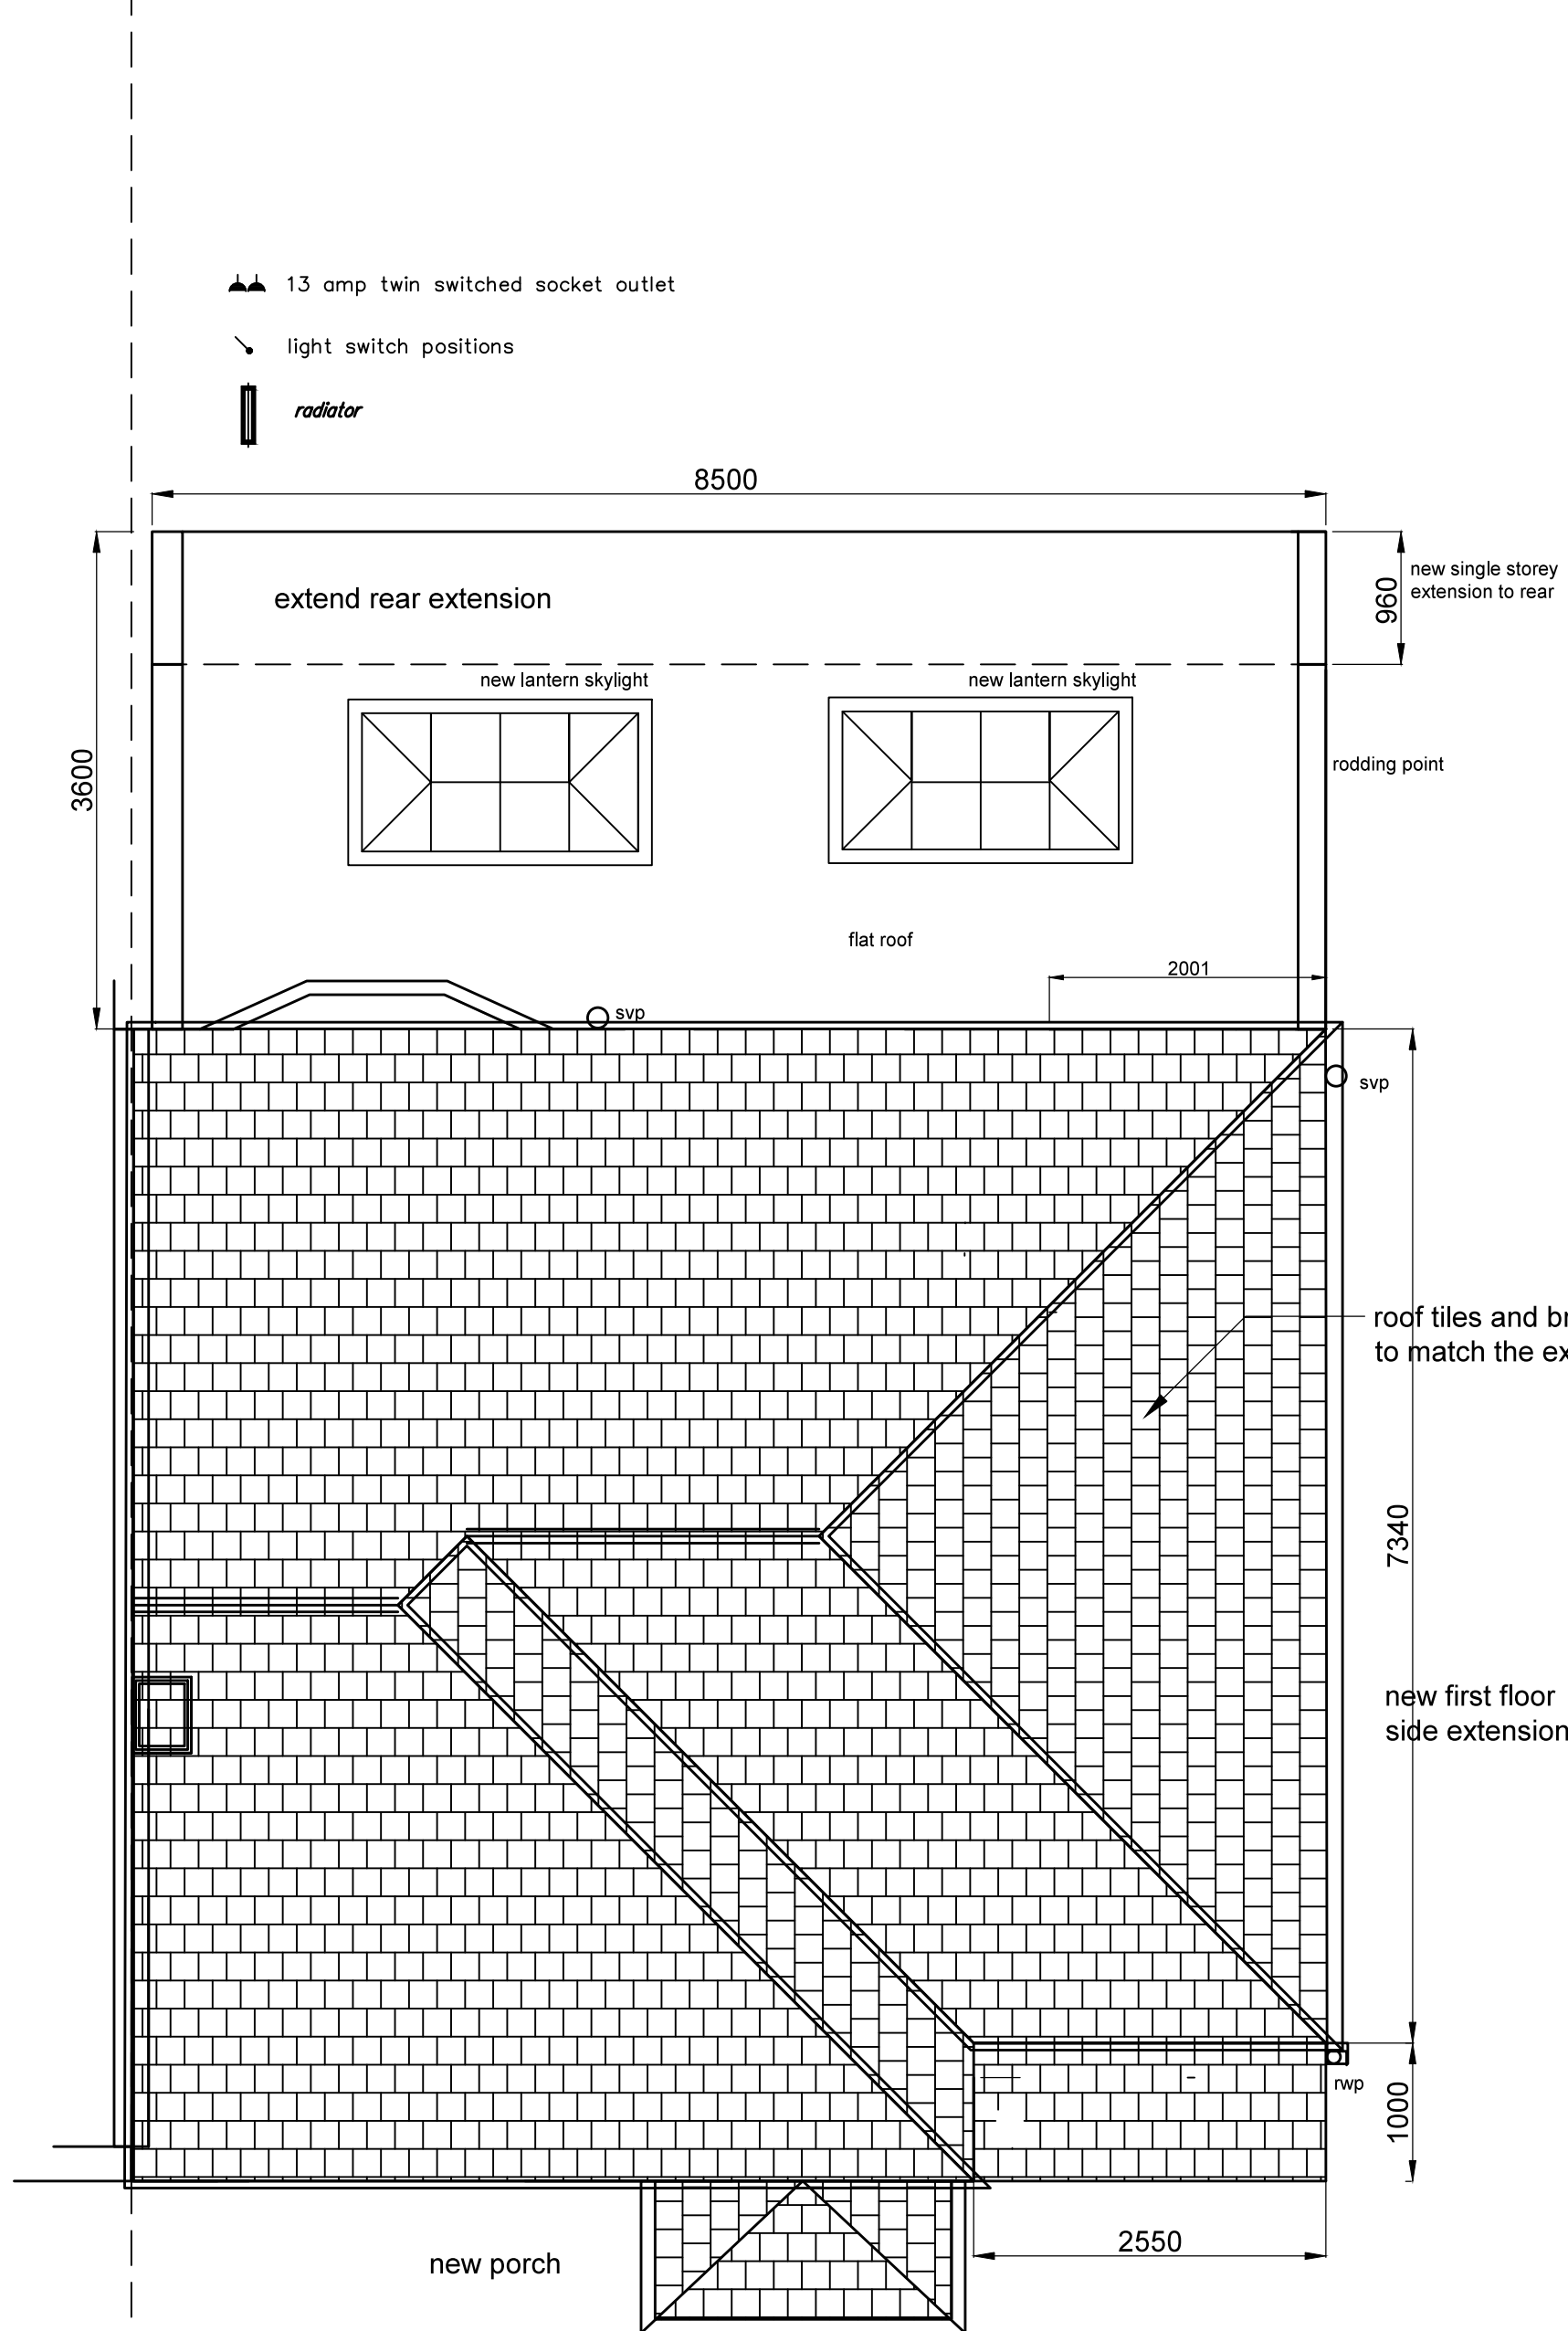
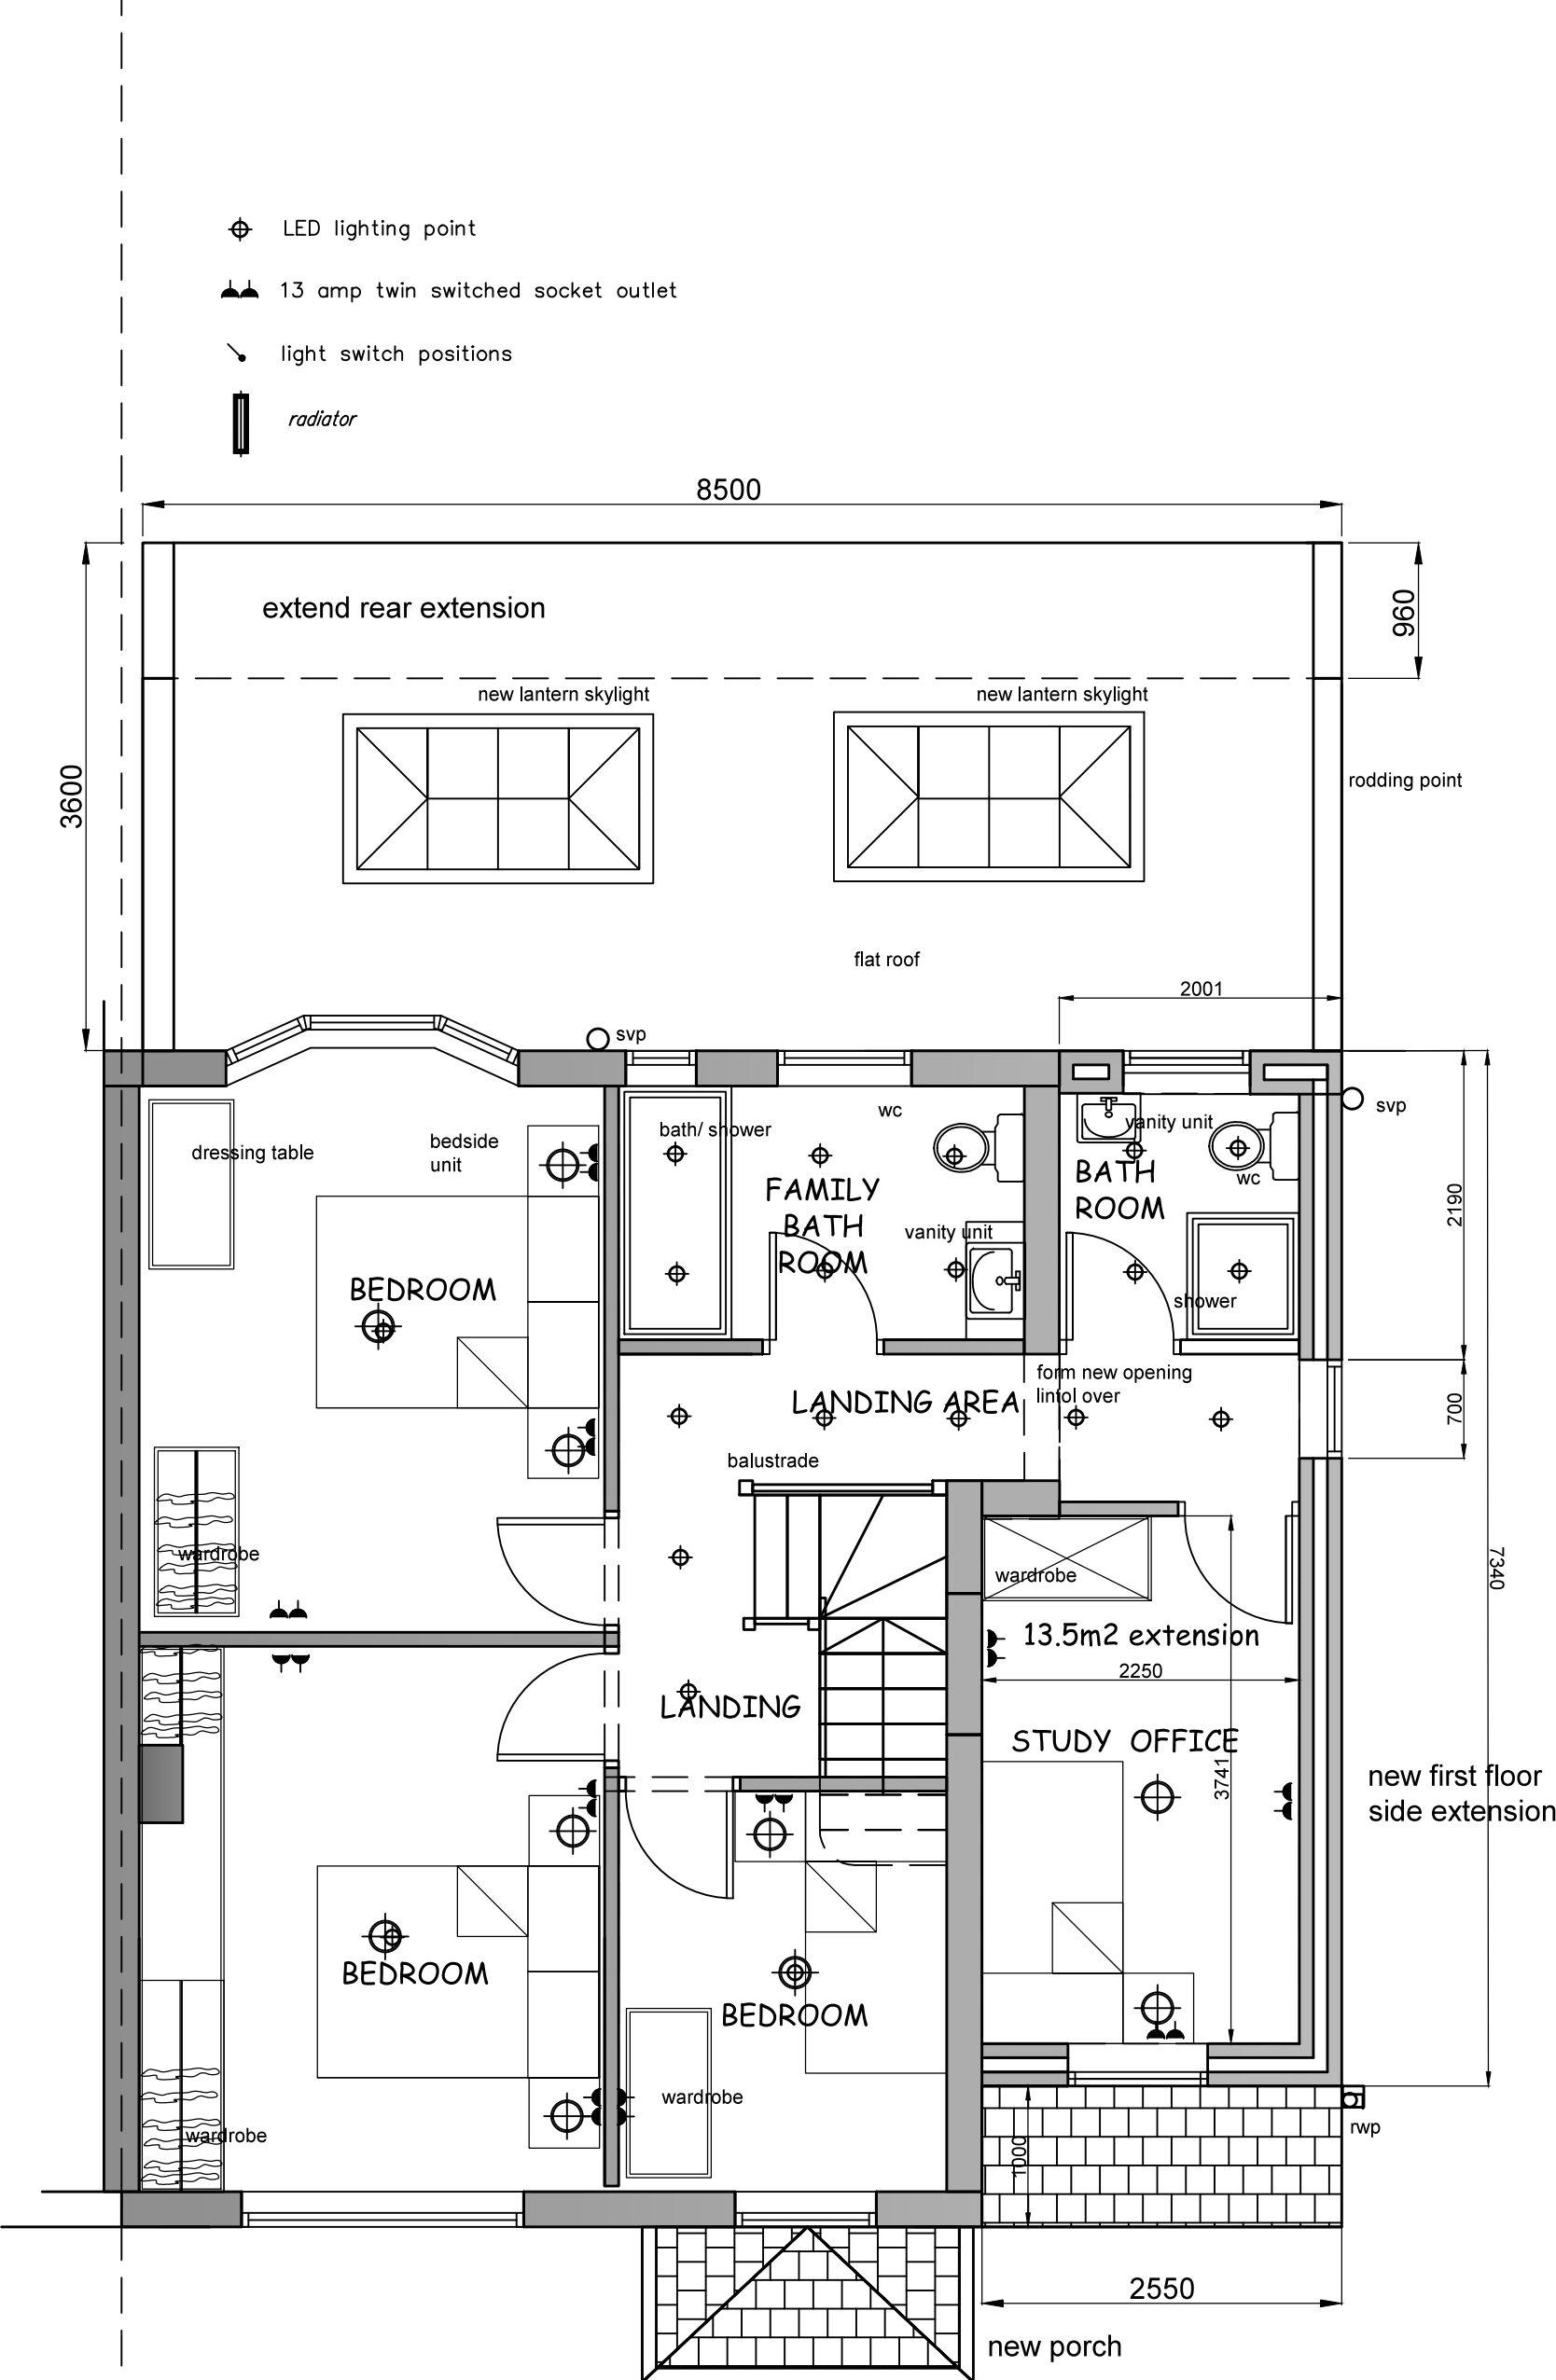


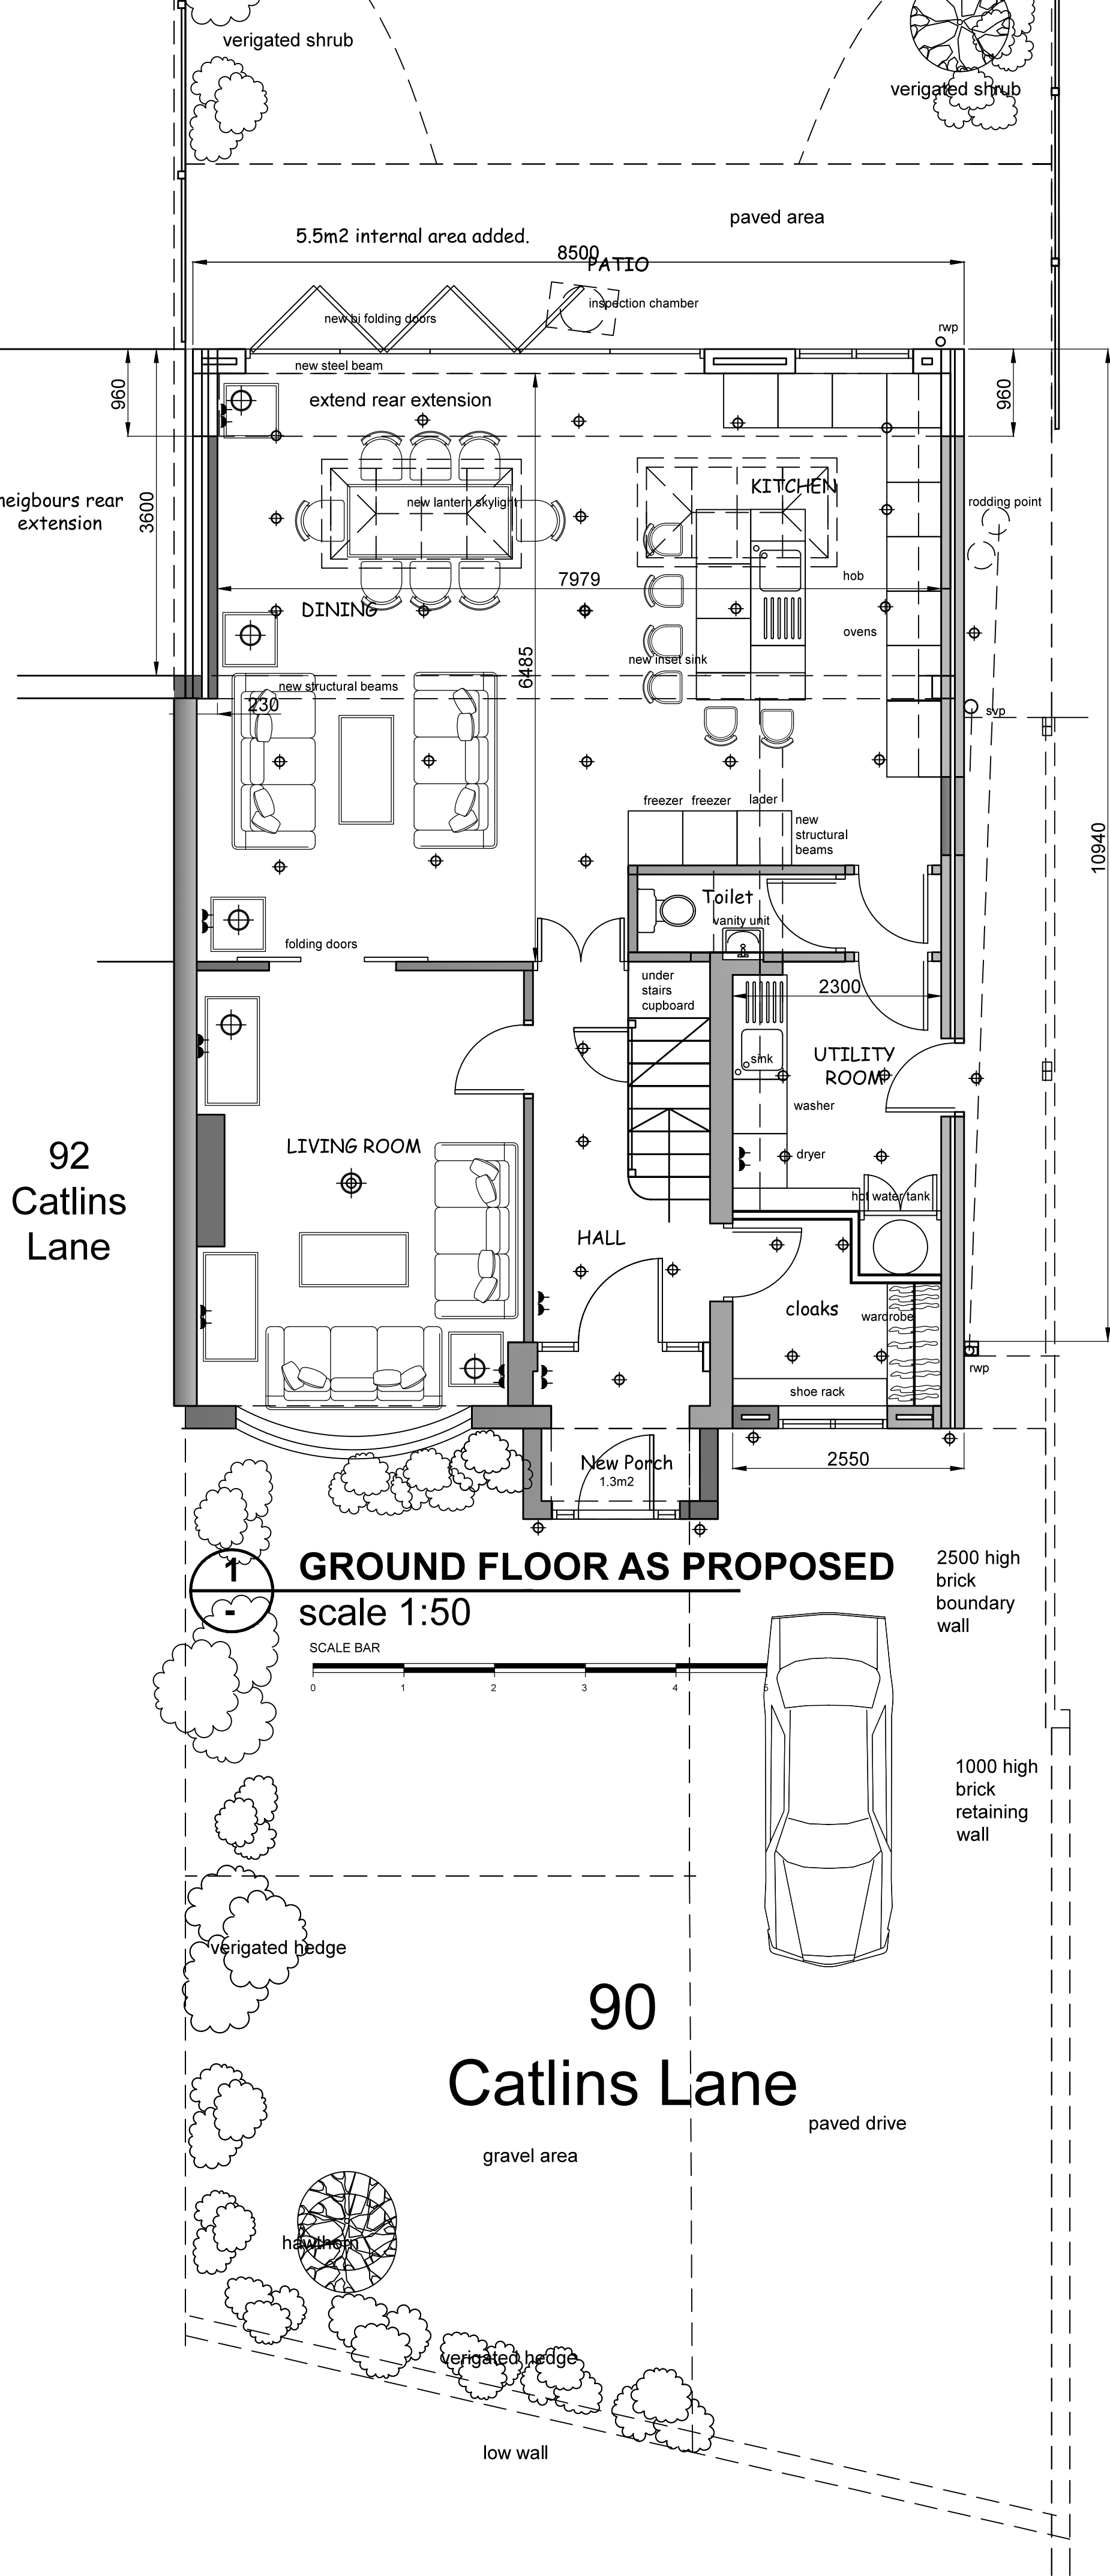

Planning History
Erection of a two storey side
and single storey rear
extension
Planning approved
07/04/1999
Reference 52688/A/99/0010.
Ground Floor Element
completed first floor floor joist
installed.

Rev;A. Scheme revised to Clients
instructions.PS.15-03-2025.

REV.	NOTES	DATE	BY
DO NOT SCALE. WRITTEN DIMENSIONS TO BE USED IN PREFERENCE TO SCALED DIMENSIONS. ALL DIMENSIONS TO BE CHECKED ON SITE BY CONTRACTOR & ALL DISCREPANCIES TO BE REPORTED TO SMITH COLDHAM DESIGN LTD.			
CLIENT			
Amit Kothari			
JOB TITLE			
90 Catlins Lane Pinner, HA5 2BX			
DRAWING TITLE			
Proposed Plans			
SCALE		DRAWING No	
1-50 @ A1		6129-25-102	
DATE		REVISION	
March 2025		A	
DRAWN BY			
Patrick Smith MCSD			
 smith coldham design ltd 55 LIME GROVE, RUSSLIP, MIDDLESEX, HA4 6RL M: 07774 476519 T: 020 8869 9681 E: patrick@smithcoldham.net design - architecture - brand development - project management			