


Rev	Description of revision	Date
E	L.H.S. Dormer omitted. Front Overney re-instated. R.H.S. Dormers repositioned to match EXT tip	19/02/2025
D	Planning Submission	17/03/2025
C	Dormer roof changes to flat roof - size reduced	04/03/2025
B	Side Dormers added	04/02/2025
A	Made from survey	03/07/2025

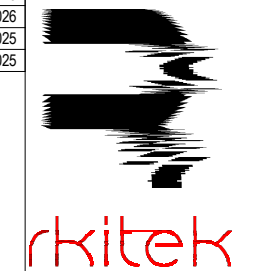



ARCHITECTURE & INTERIOR DESIGN

Project No. ADR/E 00.00.07.00 0010
 Drawing No. R219
 Scale 1:100


Drawn By FL202
 Checked By RKT

www.kitekdesign.co.uk
 57 Summit Road • Northall • Middlesex • UB6 5PL • United Kingdom
 t: +44(0)20 8935 8866 • e: info@kitekdesign.co.uk


Copyright © 2025 kitek. All rights reserved. This drawing is for information only and is not to be used for any other purpose.
 176 Swakeleys Road, Ickenham, UB10 8AZ
 Proposed Planning Elevations

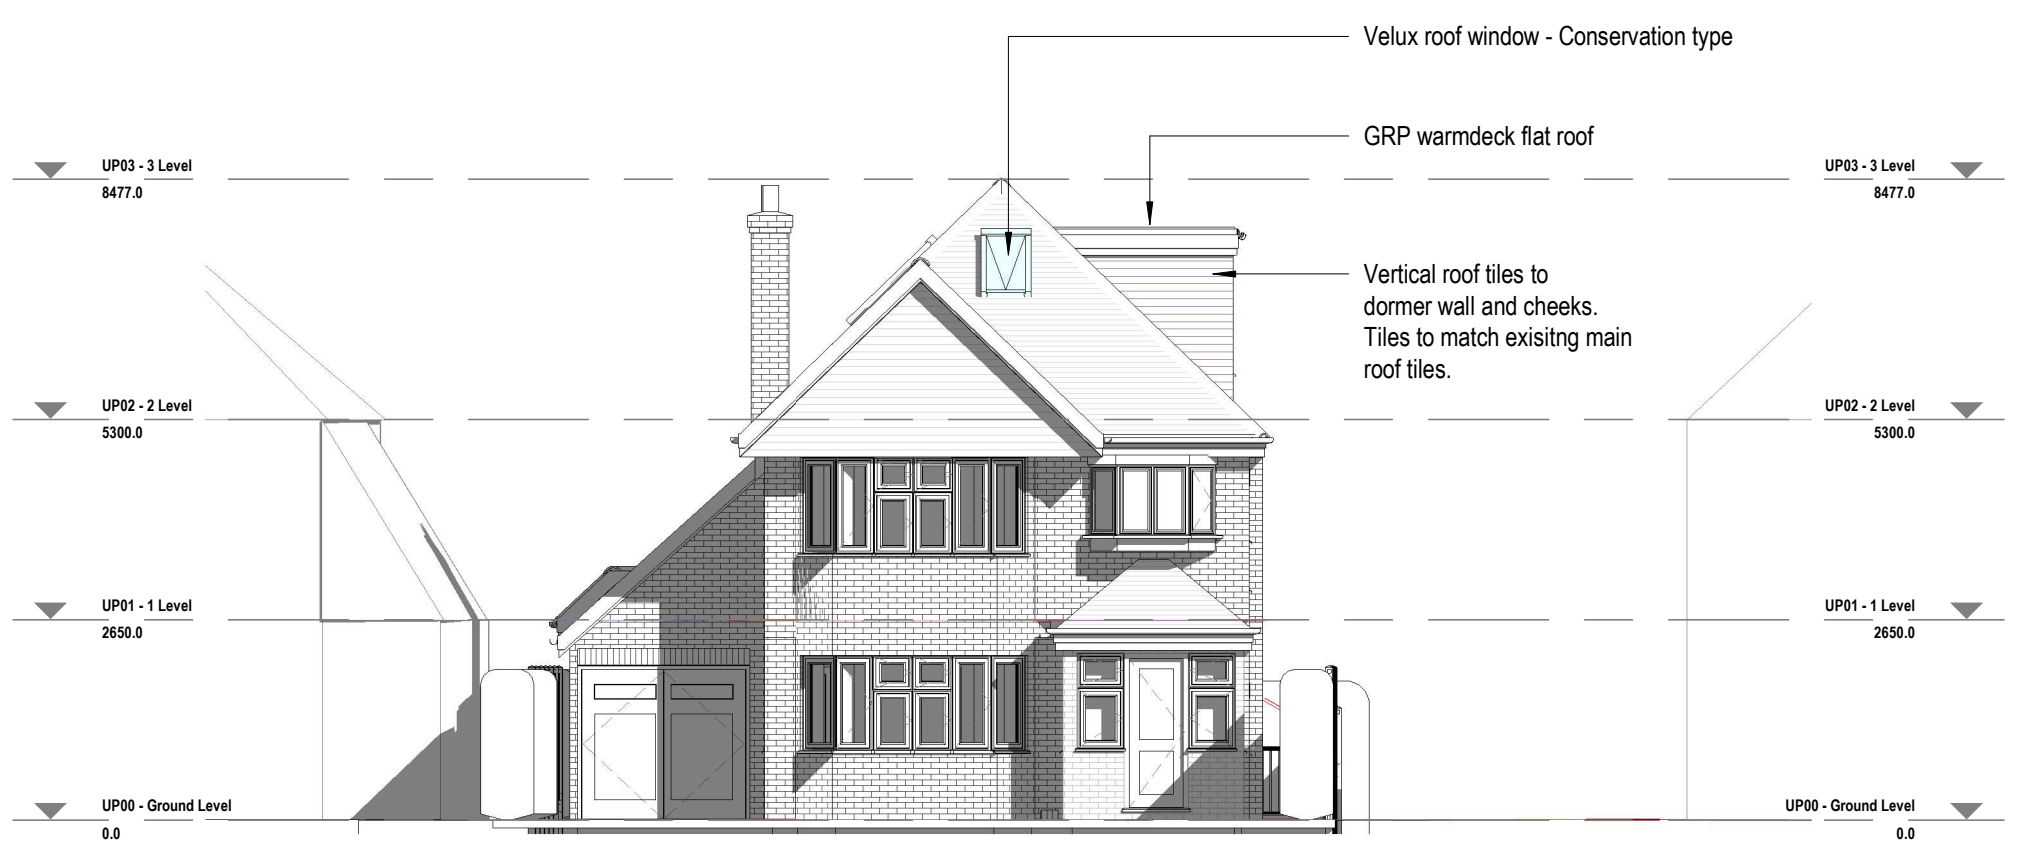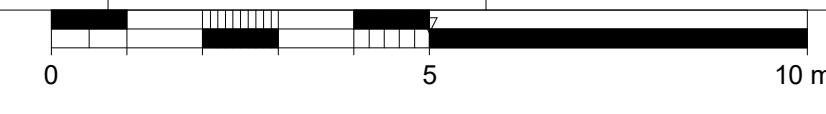


1 AE-00.00.001 - Front
1:100

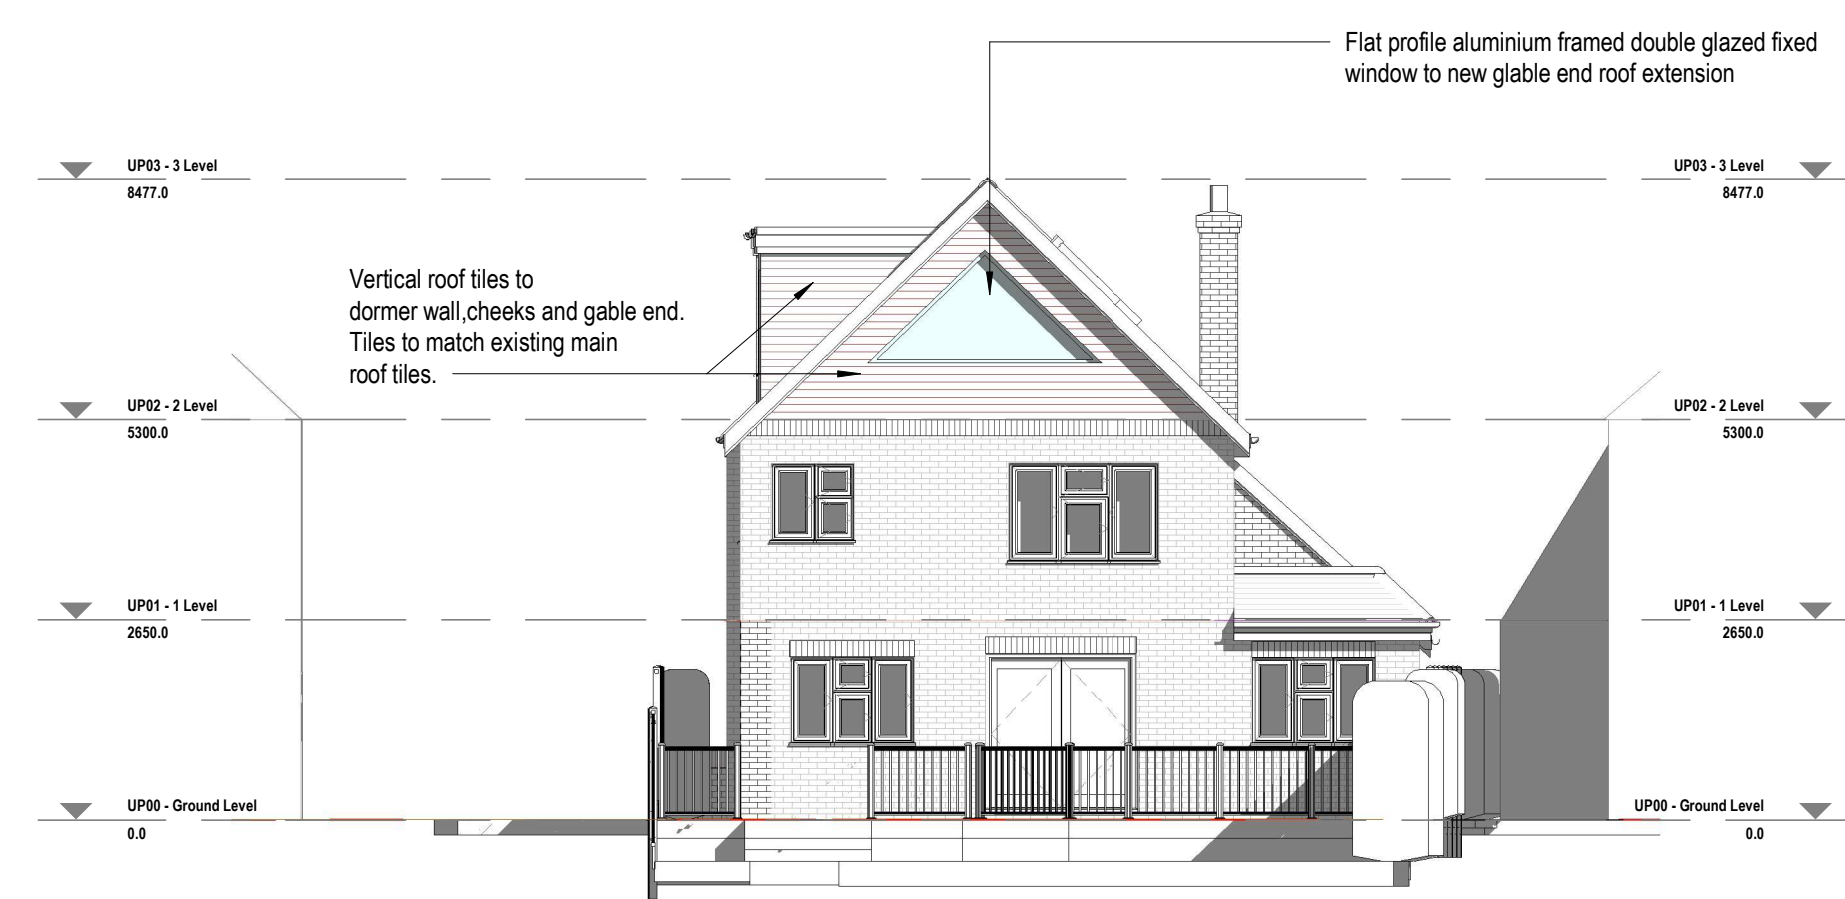

2 AE-00.00.003 - Rear
1:100

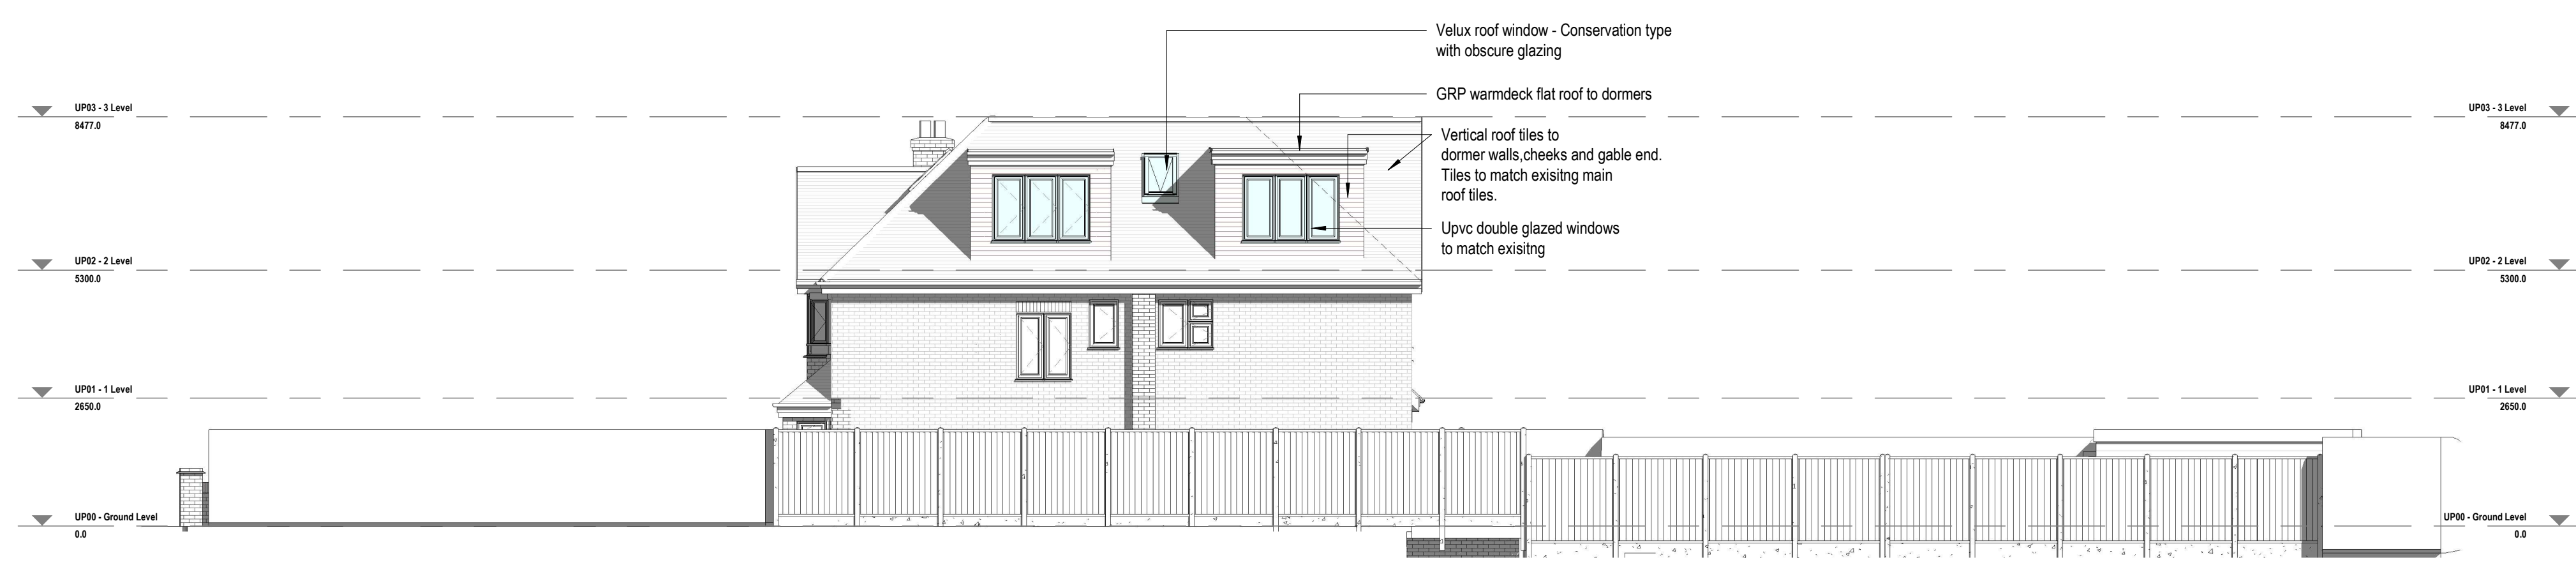

3 AE-00.00.002 - Side
1:100

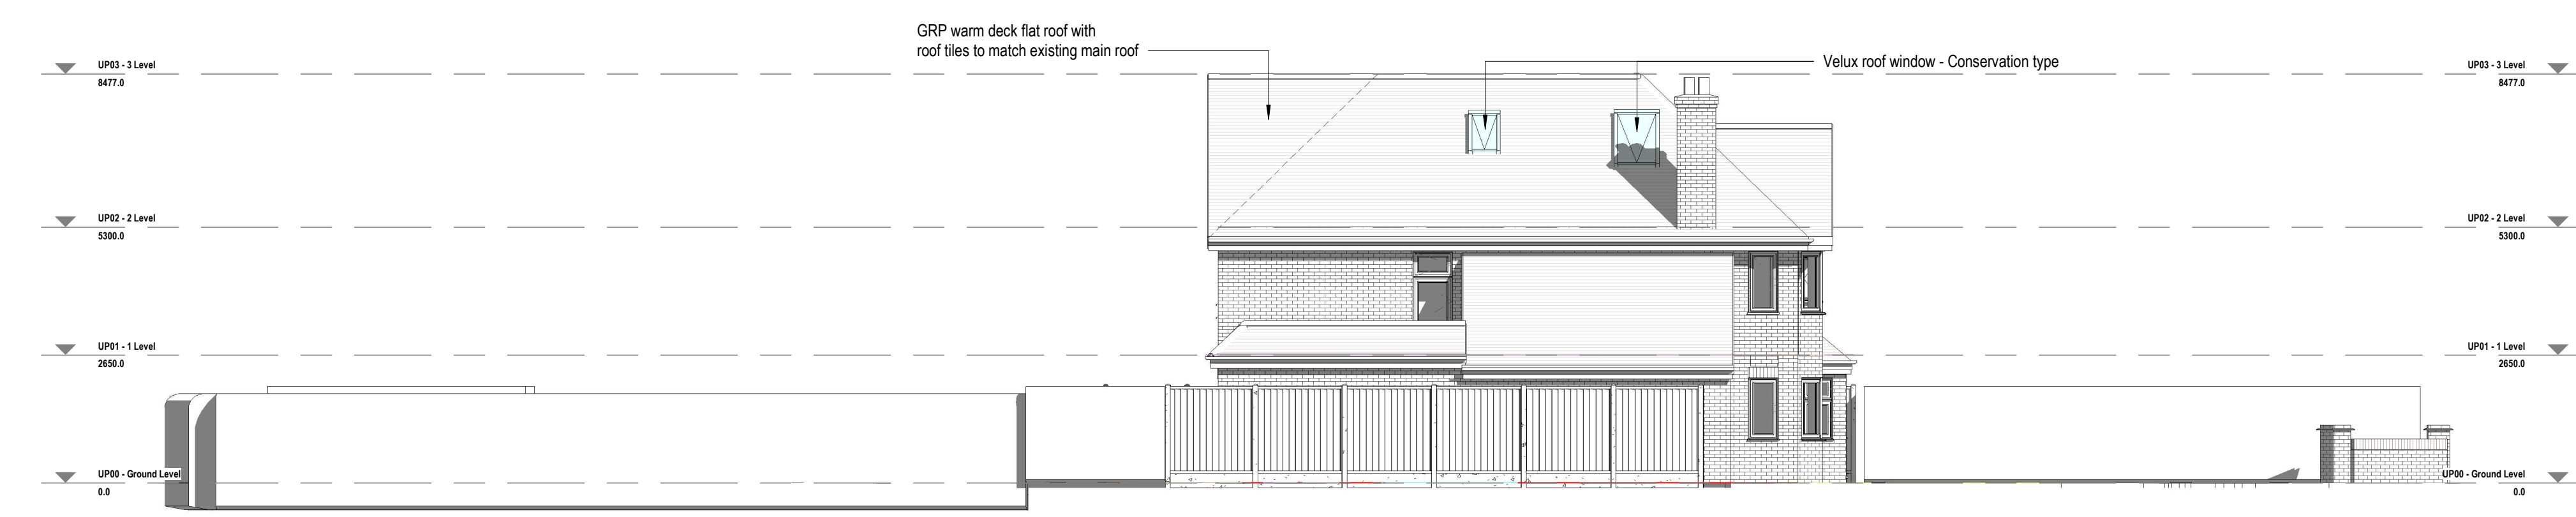

4 AE-00.00.004 - Side
1:100

3.4

1.UB10 8EZ

BS1192 2007 R219.RK.1.UB10.8EZ.00.PRE-A.0010-S4-E