



BLOCK PLAN - SCALE 1:500

OS MAP - SCALE 1:1250

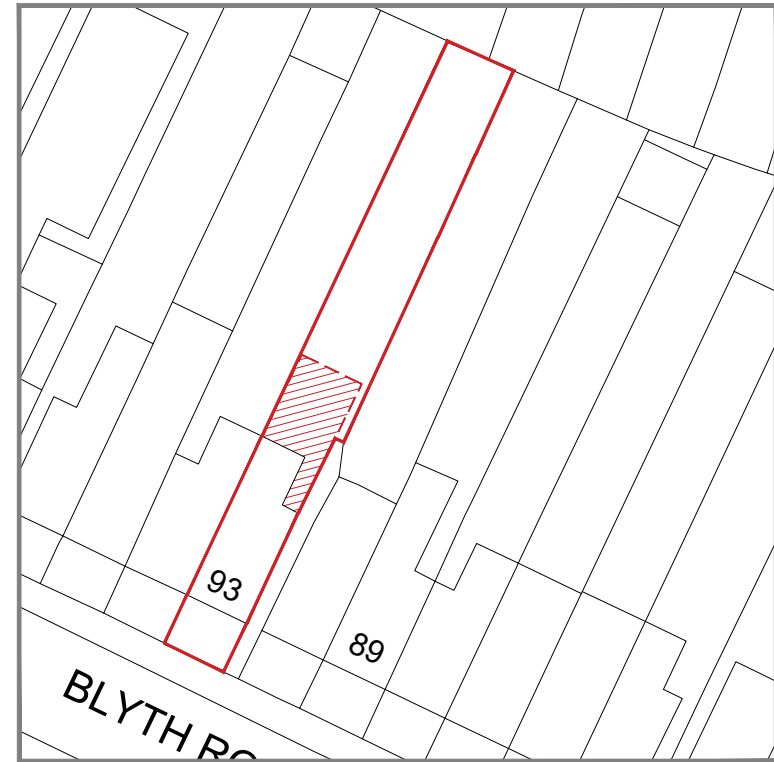

© Crown copyright 2025 Ordnance Survey 100053143

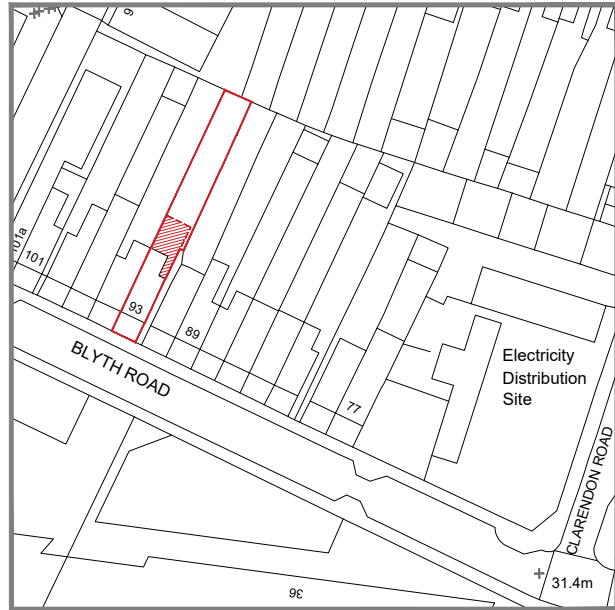

Amico Design Limited
 Grange Park Court, 3 Roman Way,
 Northampton, NN4 5EA
 01604 871809
 hello@amicodesign.co.uk
www.amicodesign.co.uk

-	FIRST ISSUE	XX	DD.MM.YY
REV:	DESCRIPTION:	BY:	DATE:

STATUS: **PLANNING**

CLIENT: MR SINGH

PROJECT: 93 BLYTH ROAD, HAYES,
 UB3 1DB

DRAWING TITLE: OS MAP

SCALE AT A4: 1:1250/1:500	DATE: 31/03/26	DRAWN: HK	CHECKED: GB
PROJECT NO: 26051	DRAWING NO: AD-OS	REVISION: -	