
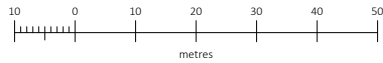


BLOCK PLAN - SCALE 1:500

OS MAP - SCALE 1:1250

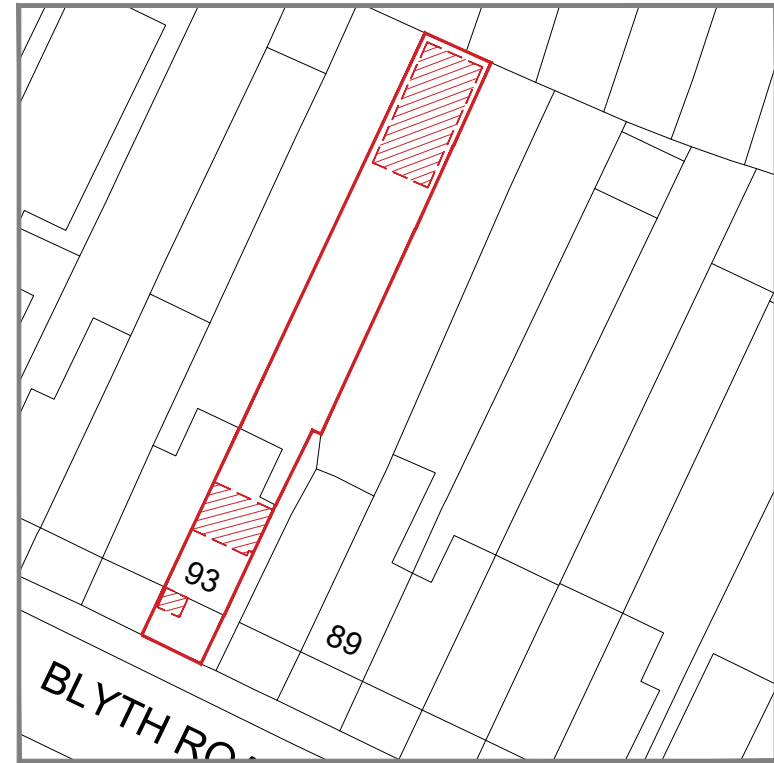

© Crown copyright 2025 Ordnance Survey 100053143

B	PORCH REDUCED IN DEPTH	GB	21/05/26
A	PORCH ADDED	GB	21/05/26
-	FIRST ISSUE	XX	DD.MM.YY
REV:	DESCRIPTION:	BY:	DATE:

STATUS: **PLANNING**

CLIENT: MR SINGH

PROJECT: 93 BLYTH ROAD, HAYES,  
UB3 1DB

DRAWING TITLE: OS MAP

SCALE AT A4: 1:1250/1:500	DATE: 31/03/26	DRAWN: HK	CHECKED: GB
PROJECT NO: 26051	DRAWING NO: AD-OS	REVISION: A	



**Amico Design Limited**  
Grange Park Court, 3 Roman Way,  
Northampton, NN4 5EA  
01604 871809  
hello@amicodesign.co.uk  
[www.amicodesign.co.uk](http://www.amicodesign.co.uk)