


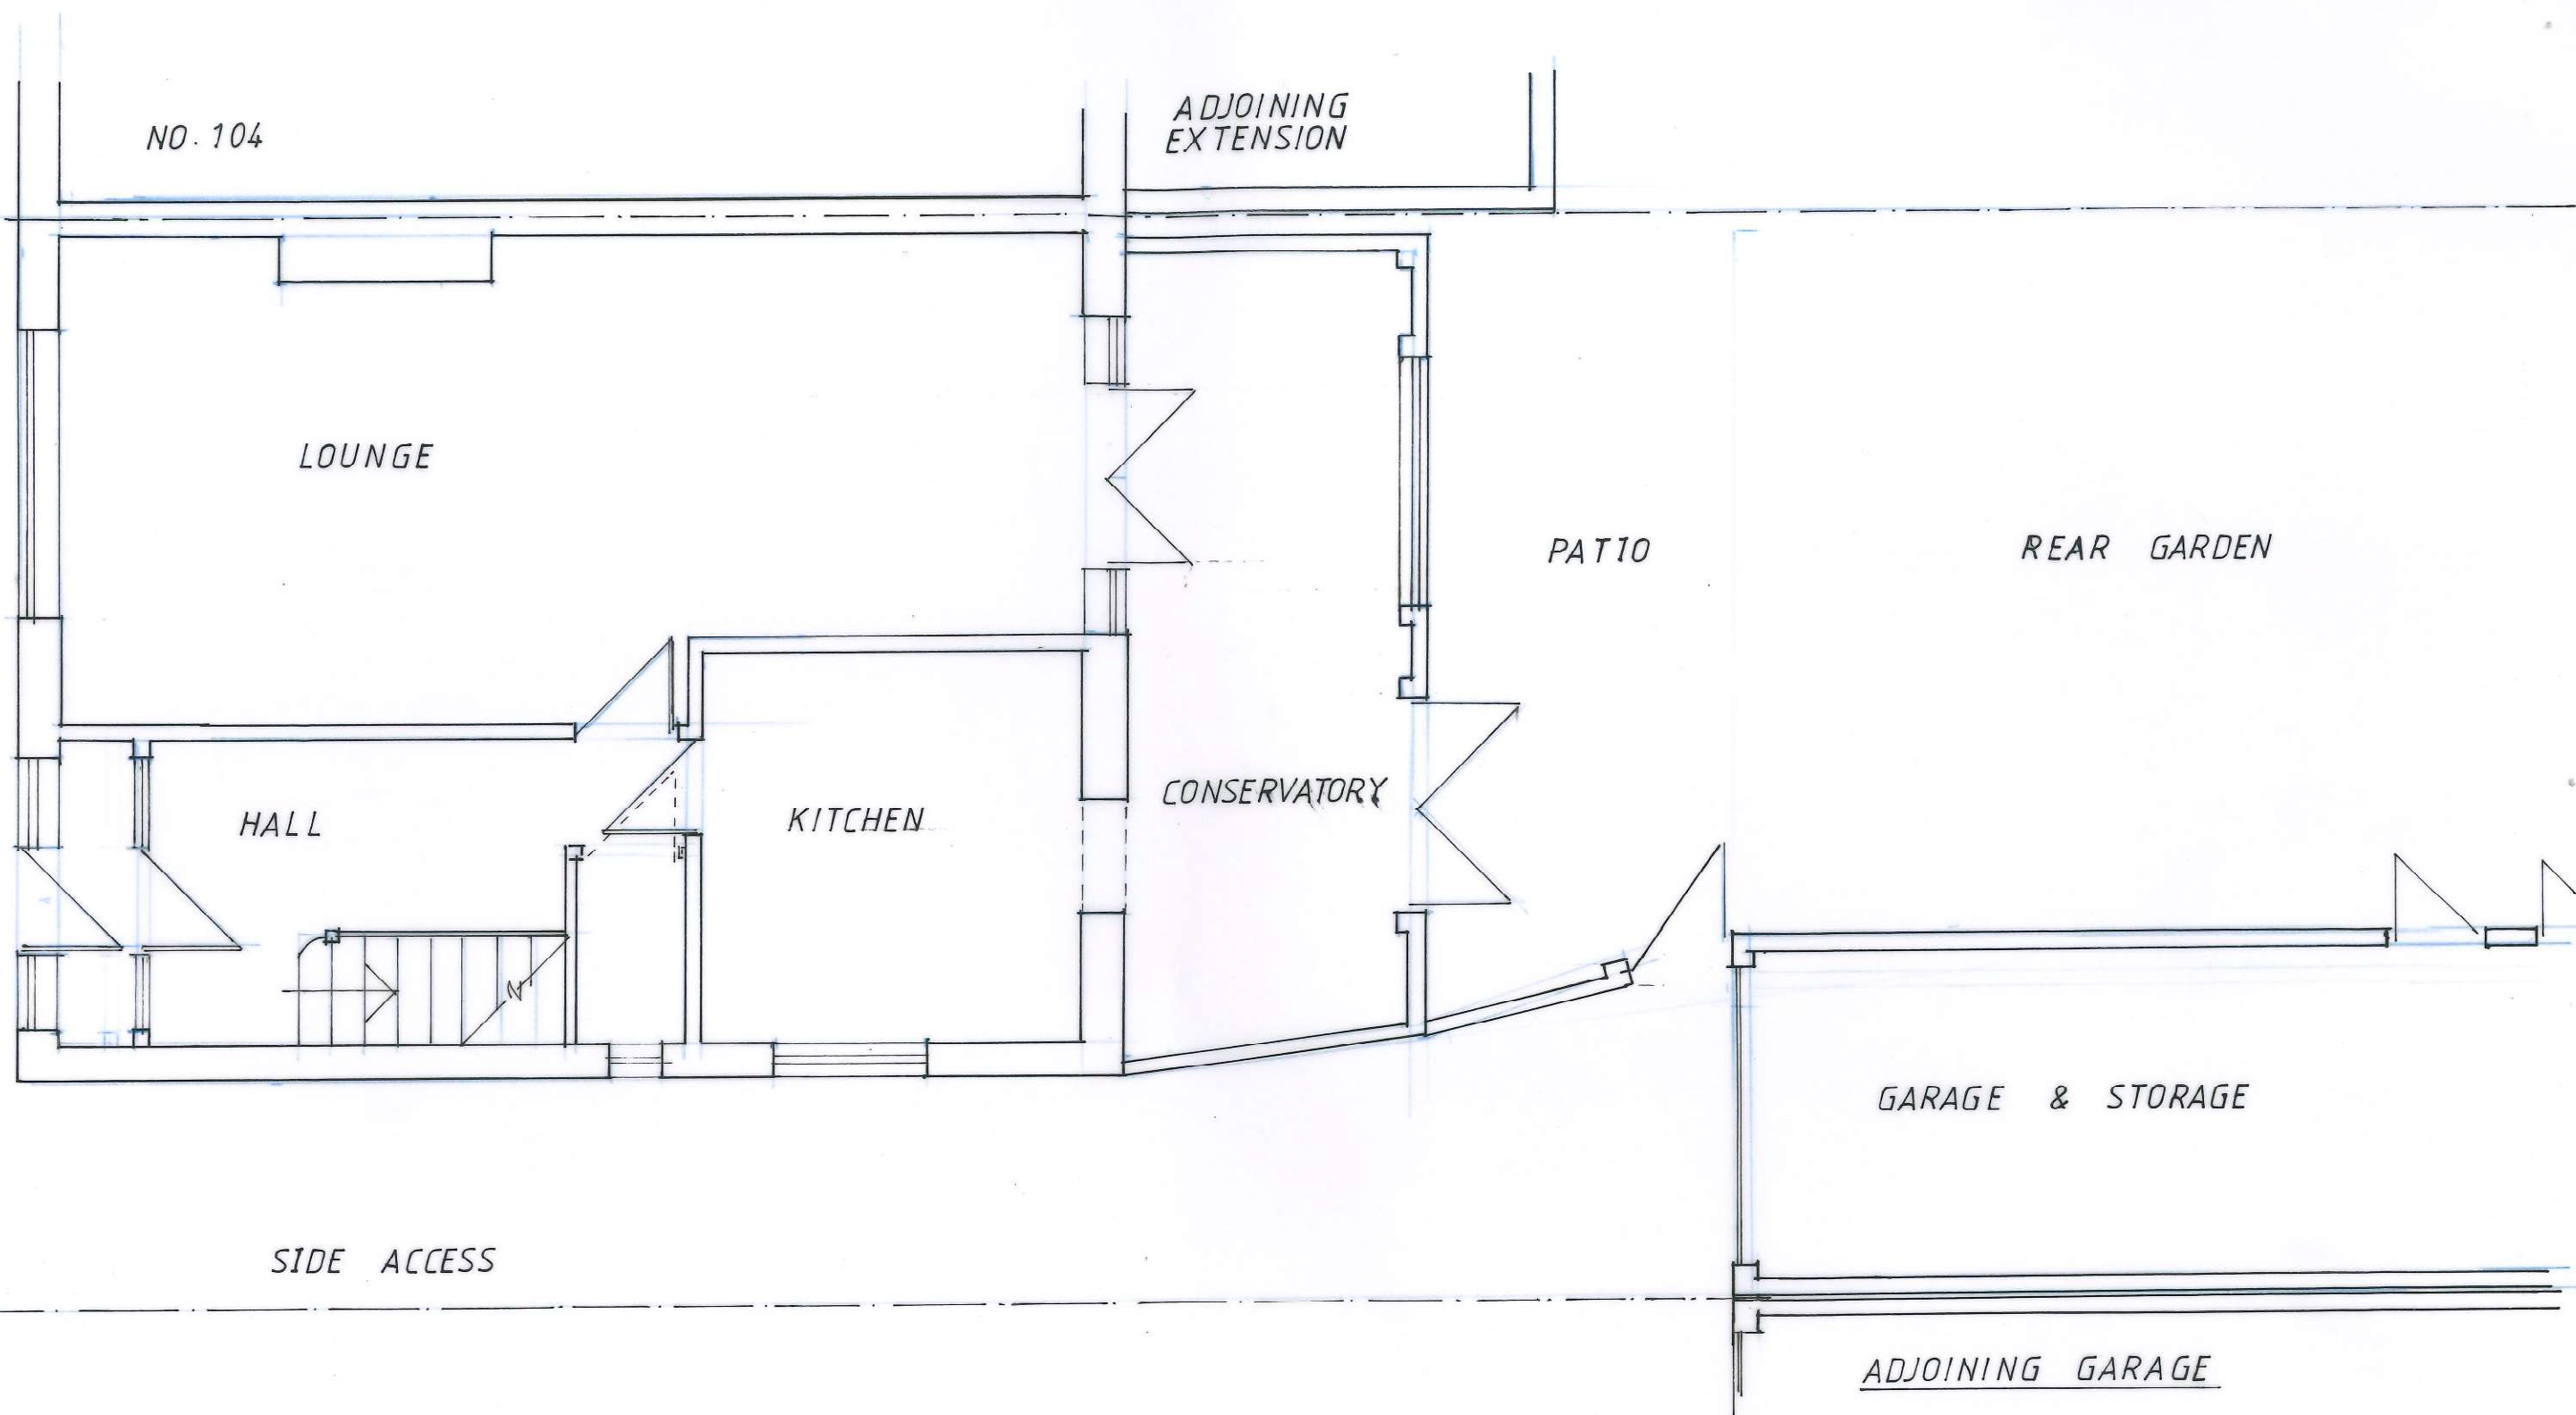

0 1 2 3 4 5m

SCALE = 1:50

EXISTING GROUND FLOOR


102 ICKENHAM ROAD
RUISLIP, HA4 7DX

SCALE = 1:50

DATE = FEB. 2025

DRG.NO. = KS/2025/01

REV =

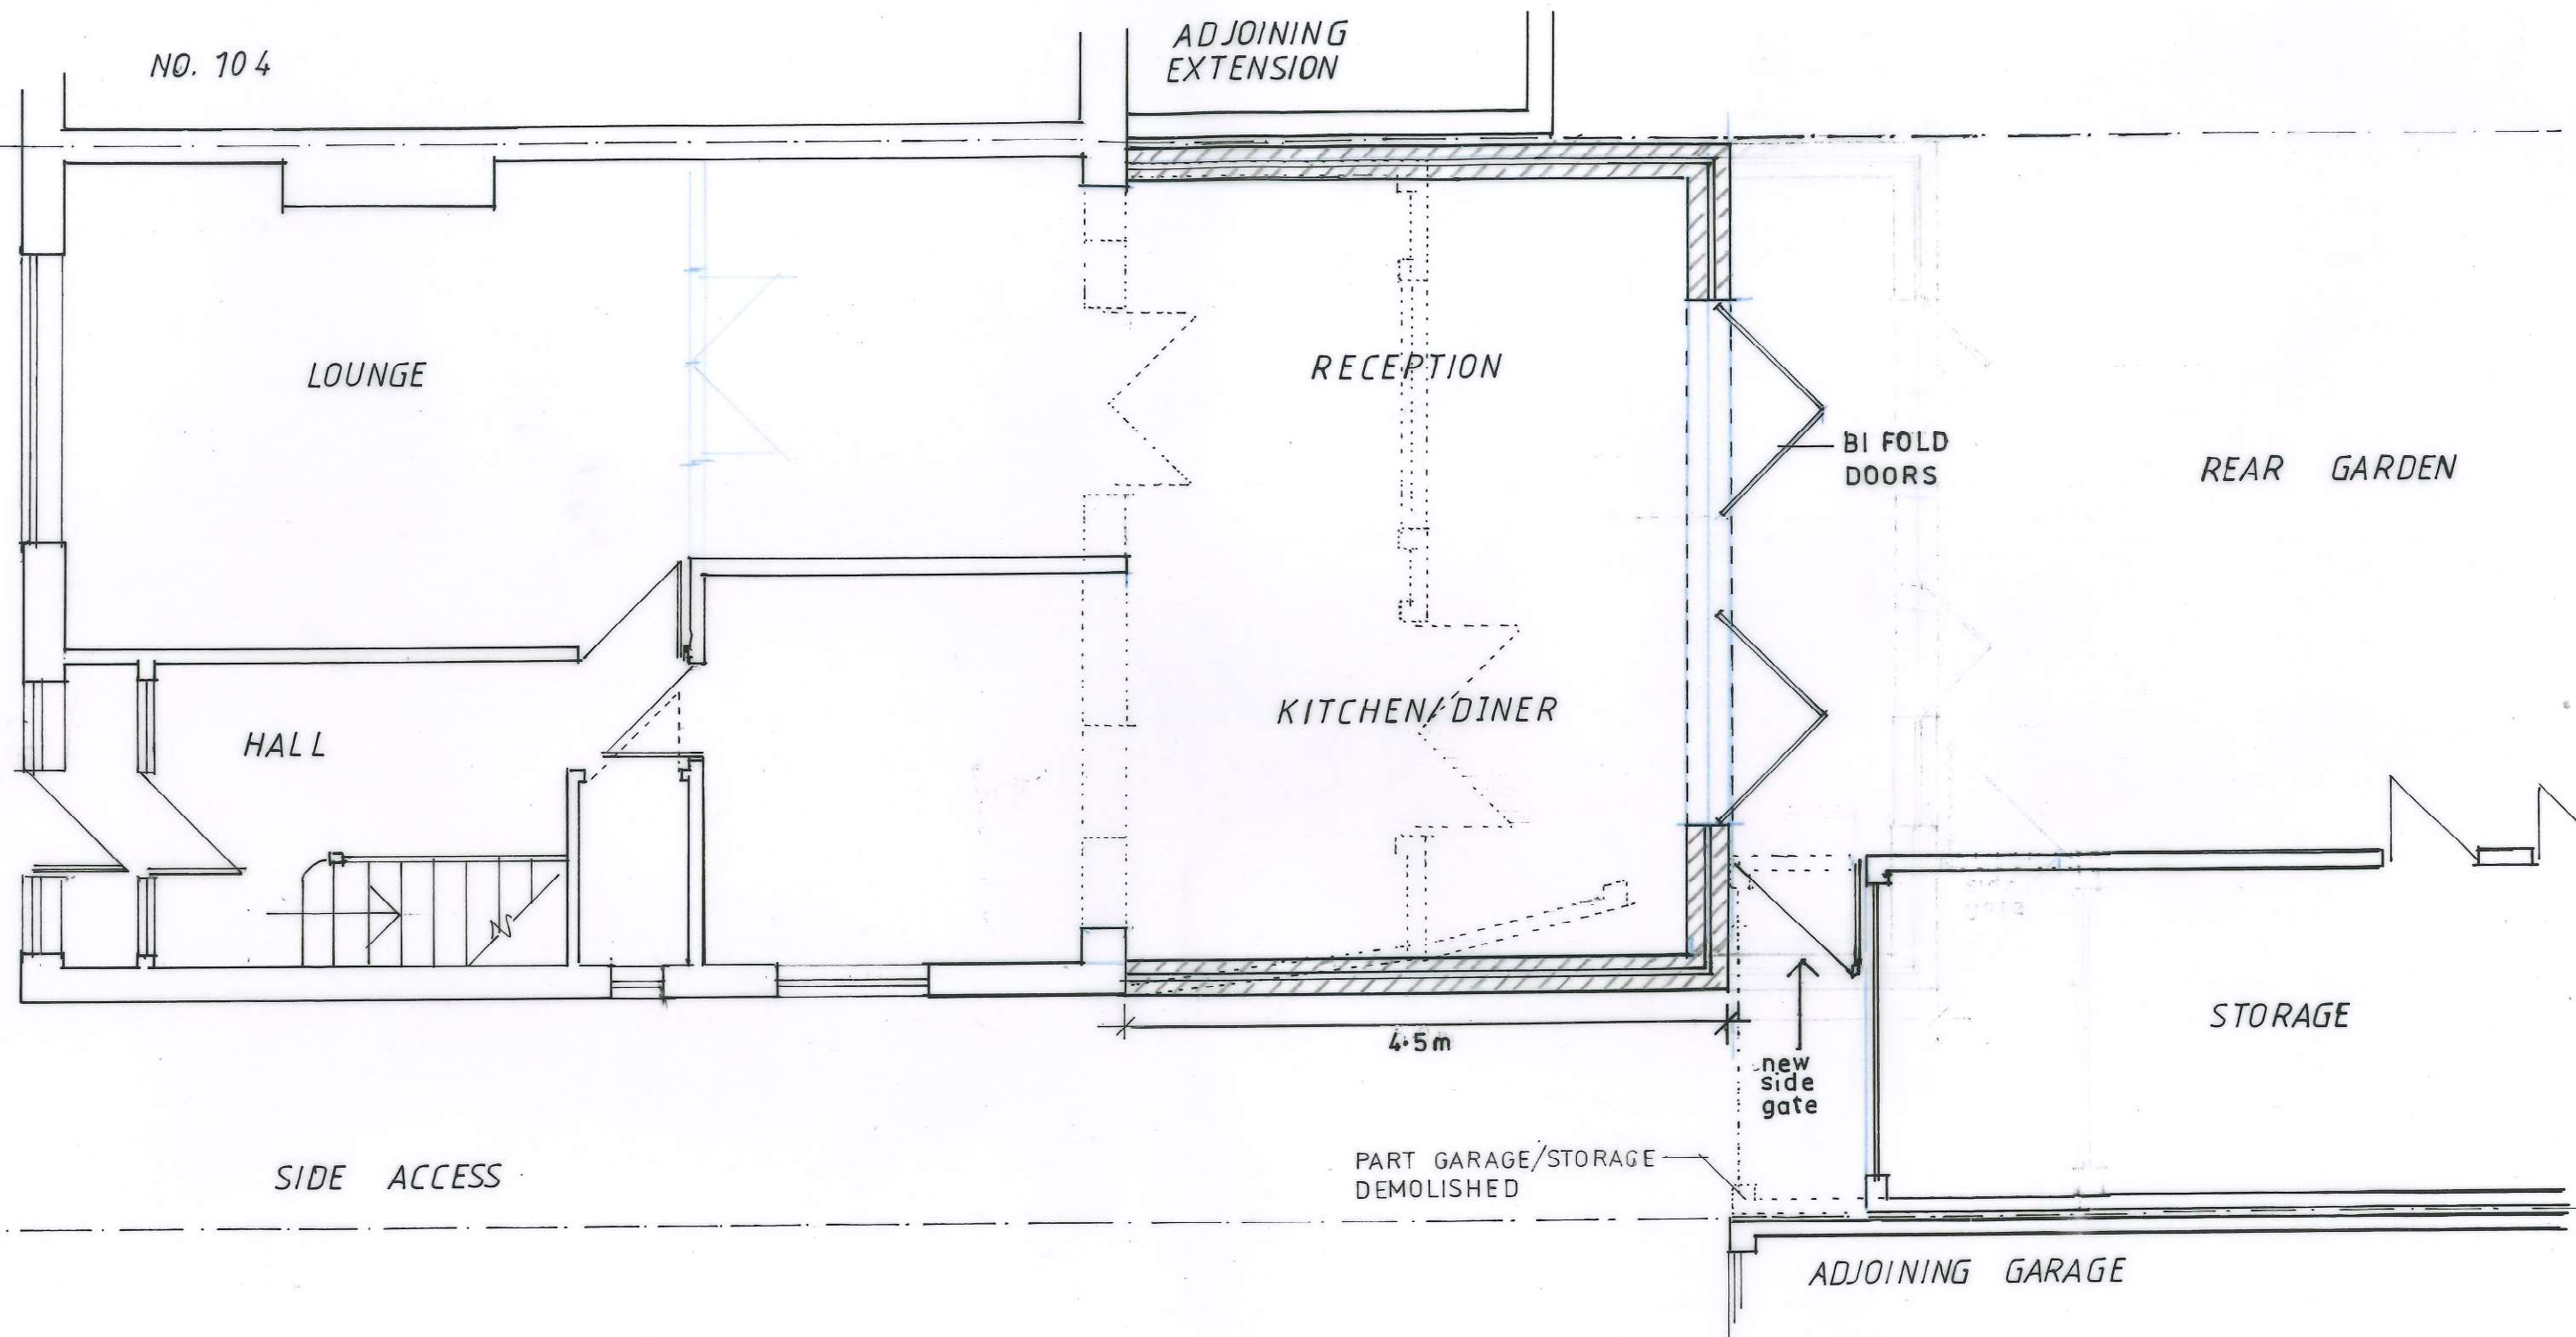

0 1 2 3 4 5 m

SCALE = 1:50

PROPOSED GROUND FLOOR

102 ICKENMAN ROAD
RUISLIP, HA4 7DX

SCALE = 1:50

DATE = FEB. 2025

DRG. NO. = KS/2025/02


REV = A



EXISTING REAR

PROPOSED REAR

EXISTING SIDE

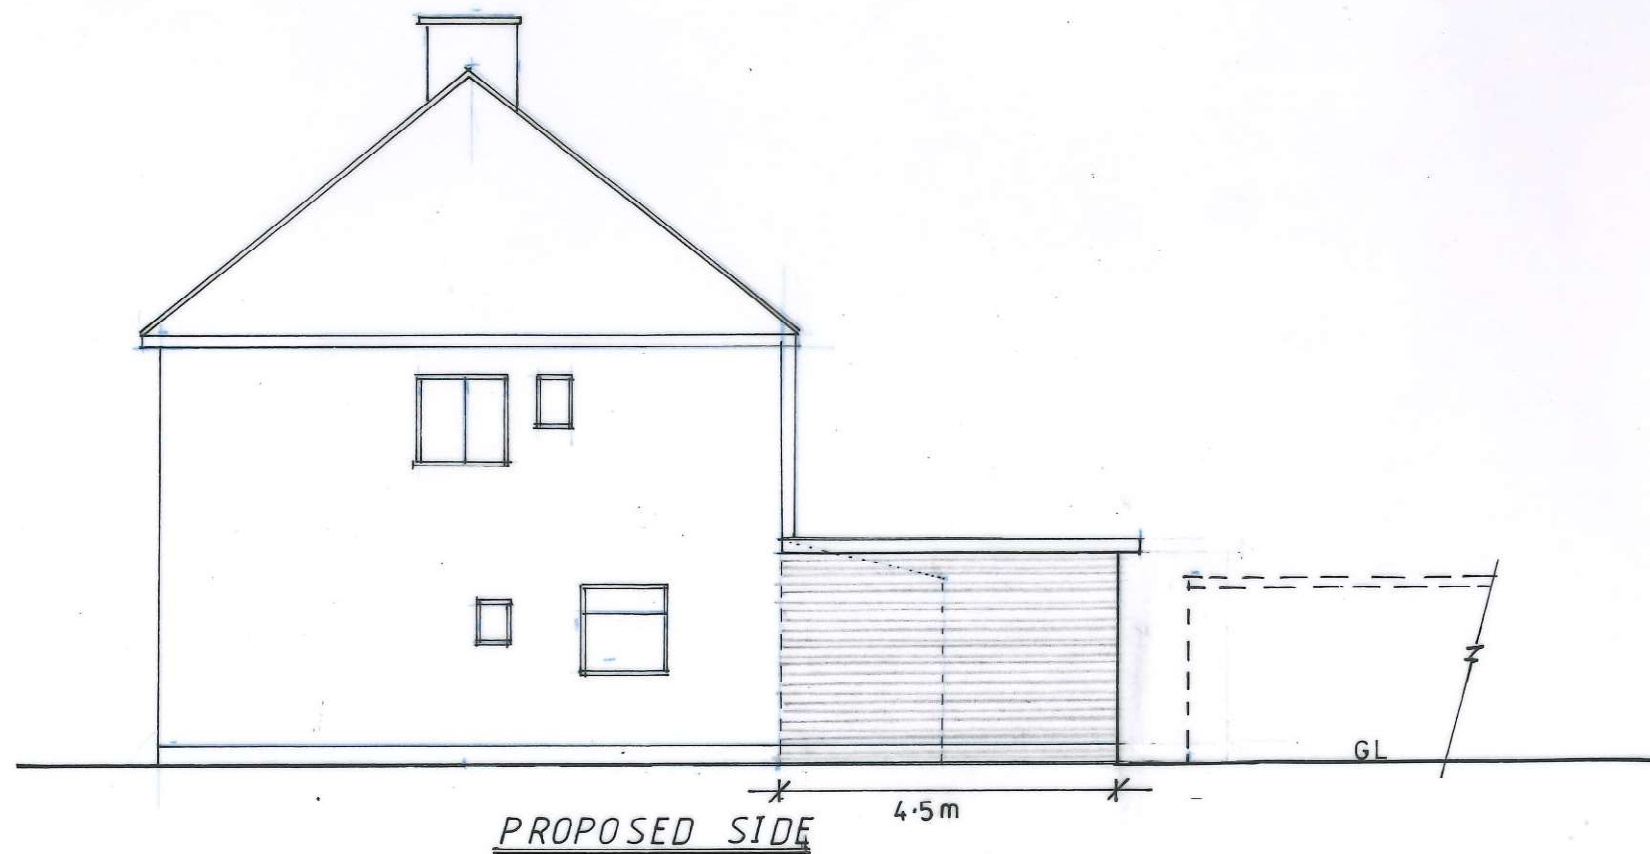

0 1 2 3 4 5 6 7 8 9 10m

SCALE 1:100

EXISTING & PROPOSED ELEVATIONS

102 ICKENHAM ROAD
RUISLIP, HA4 7DX

SCALE - 1:100

DATE - FEB. 2025

DRG. NO. - KS/2025/03

REV - A